



F.A.P. RTE.	SECTION	COUNTY	TOTAL SHEETS	SHEET NO.
704	(1)N & TS-1	McLEAN	497	188
STA. 15+007.074		TO STA. 15+135.158		
FED. ROAD DIST. NO.		ILLINOIS		FED. AID PROJECT

SEE NEXT SHEET FOR CONTINUATION OF RECREATIONAL TRAIL

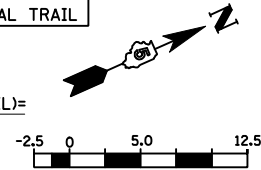

BY	DATE

FINAL SURVEYED SURVEY PLOTTED	NOTE BOOK TEMPLATE	AREAS CHECKED

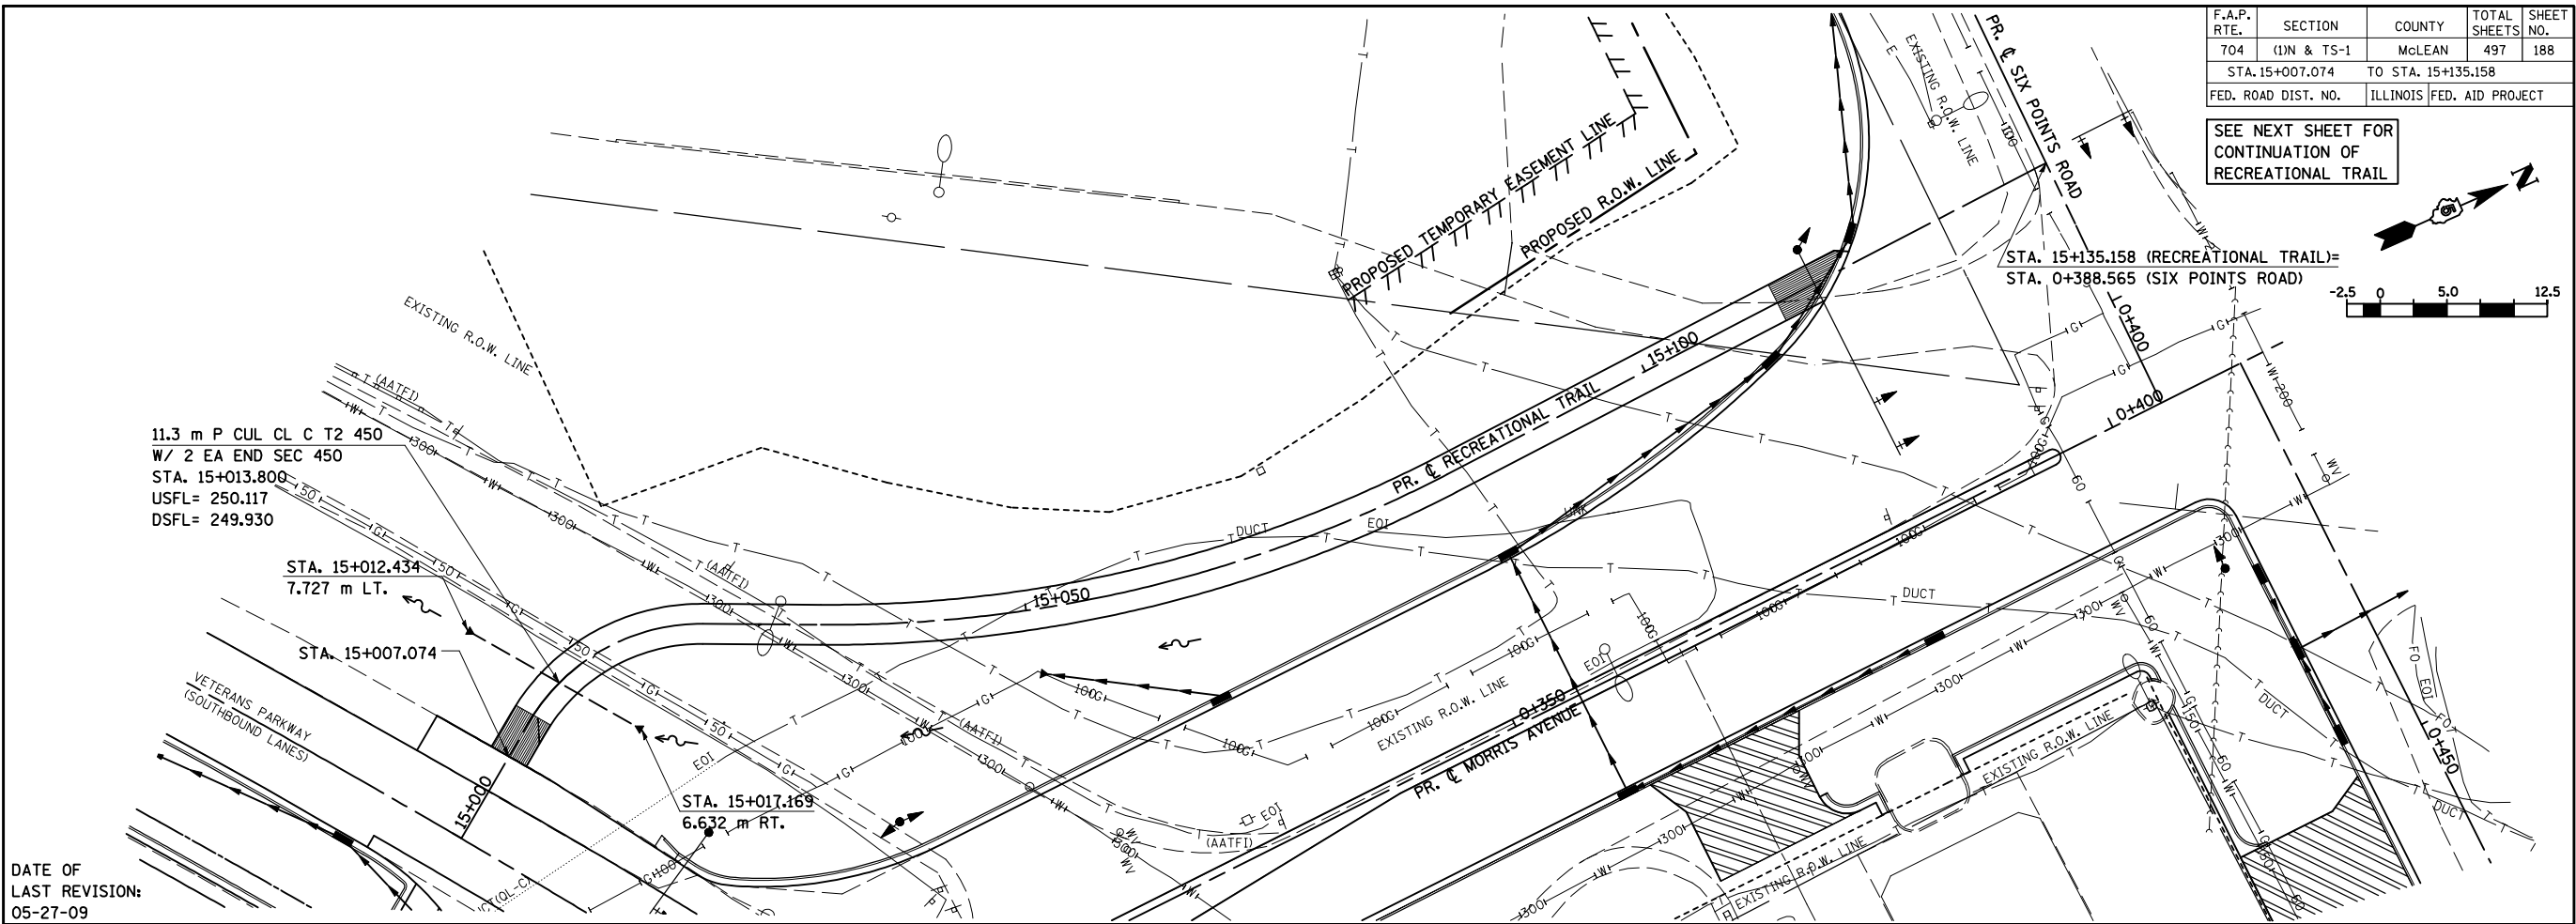

DATE OF LAST REVISION: 05-27-09

BY	DATE

ORIGINAL SURVEYED SURVEY PLOTTED	NOTE BOOK TEMPLATE	AREAS CHECKED

