
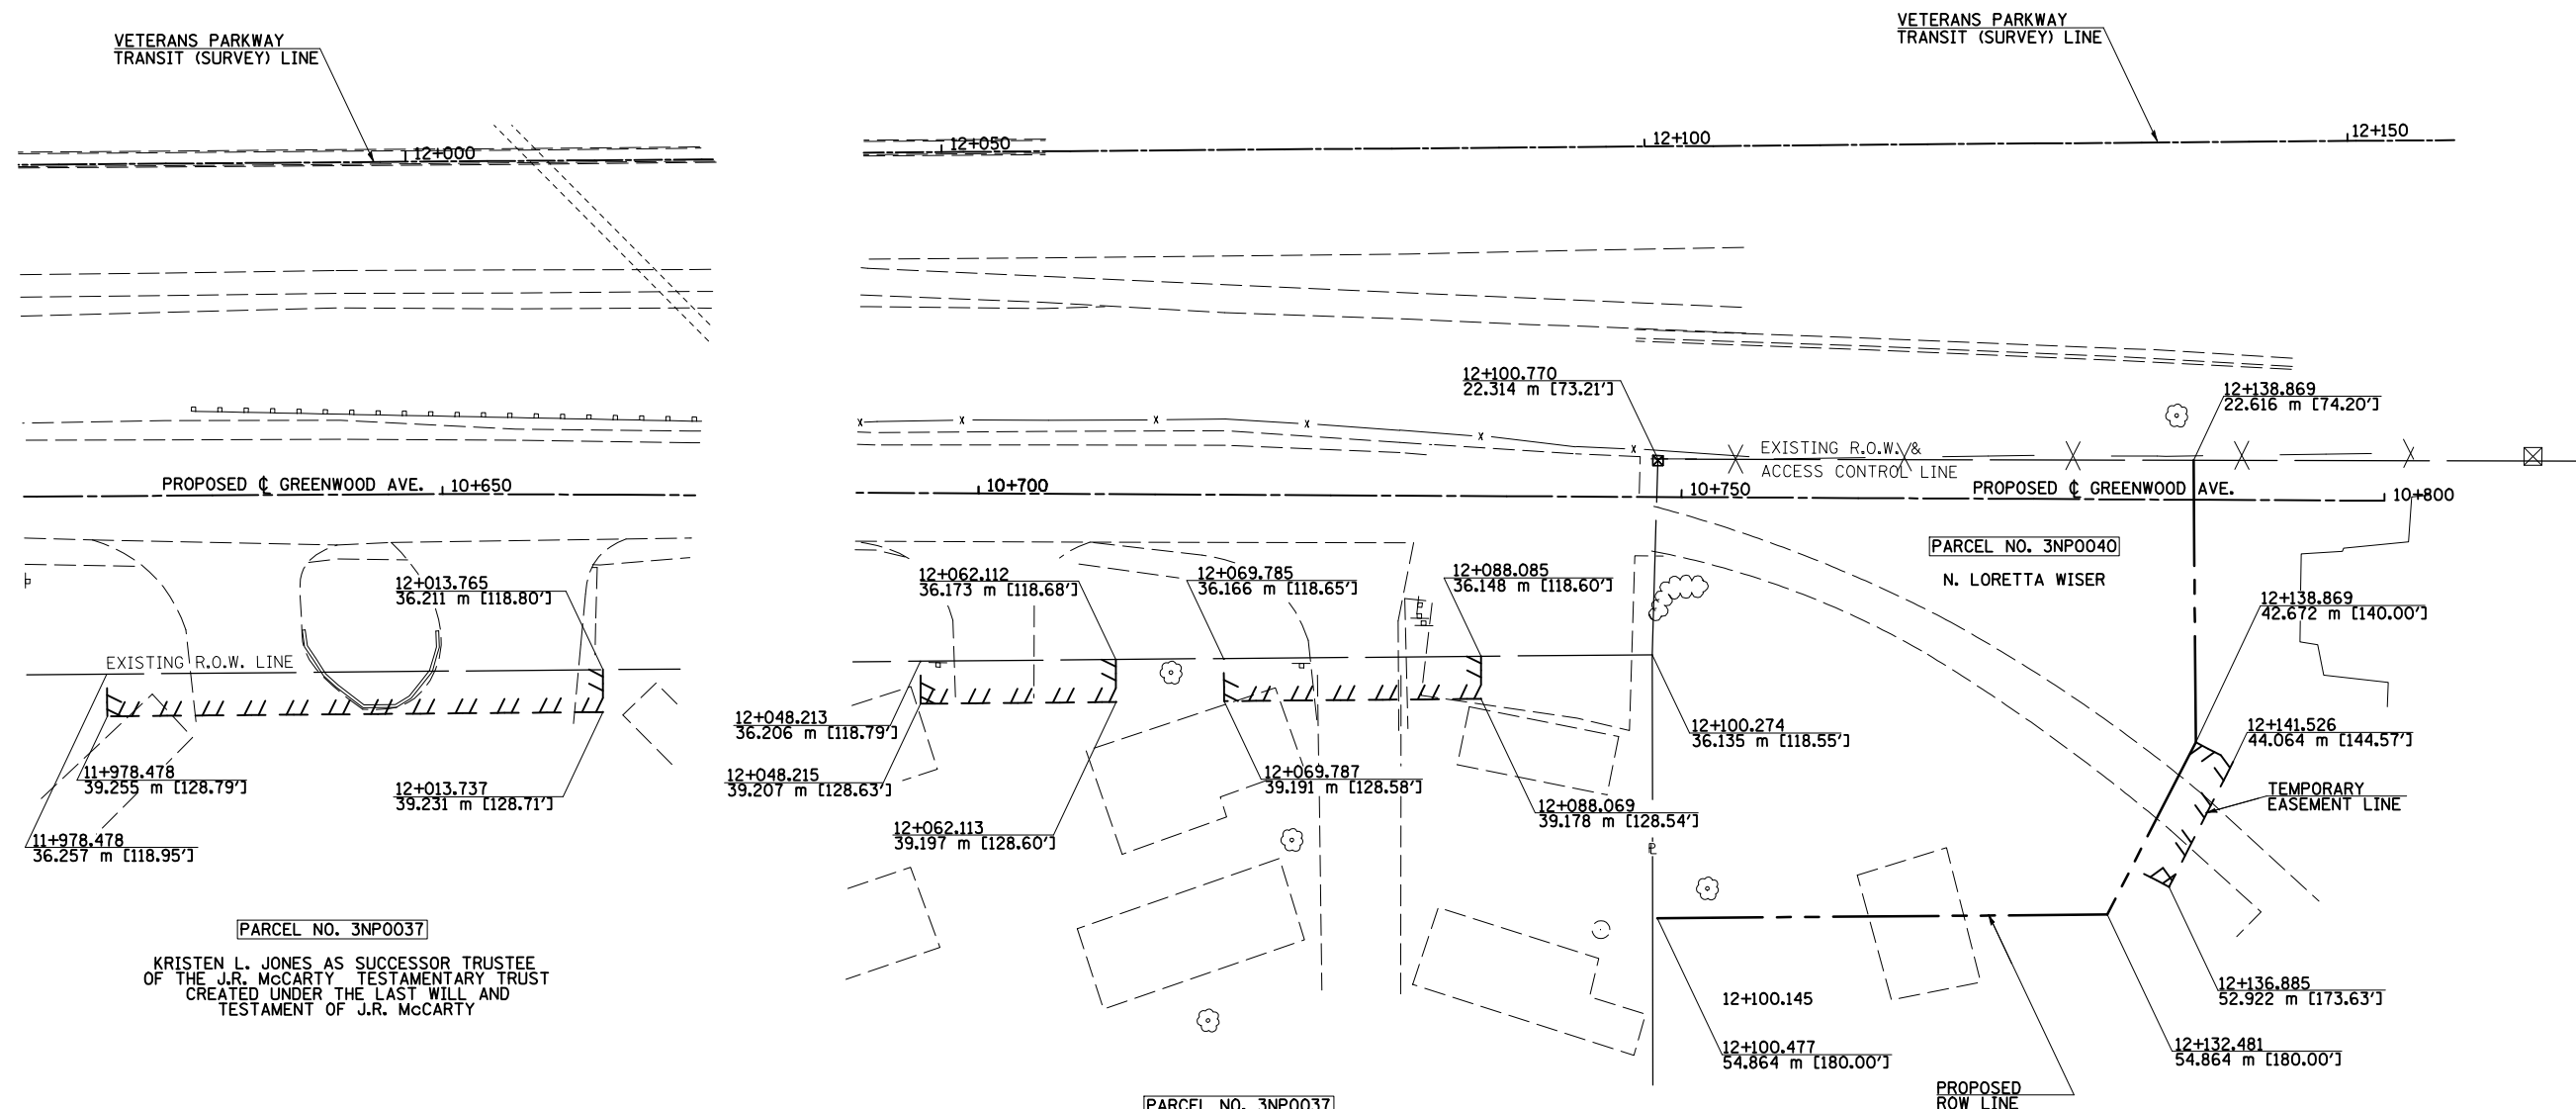


F.A.P. RTE.	SECTION	COUNTY	TOTAL SHEETS	SHEET NO.
704	(1)N & TS-1	McLEAN	497	214
STA.		TO STA.		
FED. ROAD DIST. NO.		ILLINOIS FED. AID PROJECT		
CONTRACT NO. 70514				

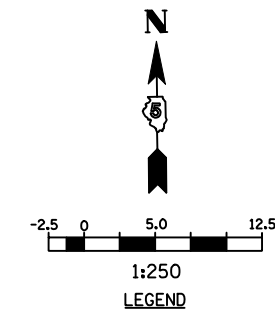

PARCEL NO. 3NP0037
 KRISTEN L. JONES AS SUCCESSOR TRUSTEE
 OF THE J.R. McCARTY TESTAMENTARY TRUST
 CREATED UNDER THE LAST WILL AND
 TESTAMENT OF J.R. McCARTY

PARCEL NO. 3NP0037
 KRISTEN L. JONES AS SUCCESSOR TRUSTEE
 OF THE J.R. McCARTY TESTAMENTARY TRUST
 CREATED UNDER THE LAST WILL AND
 TESTAMENT OF J.R. McCARTY

REVISIONS	
NAME	DATE

ILLINOIS DEPARTMENT OF TRANSPORTATION

RIGHT OF WAY

SHEET 4 OF 4
 DATE 05-27-09

DRAWN BY PMH
 CHECKED BY GJS

RIGHT OF WAY REVISIONS