
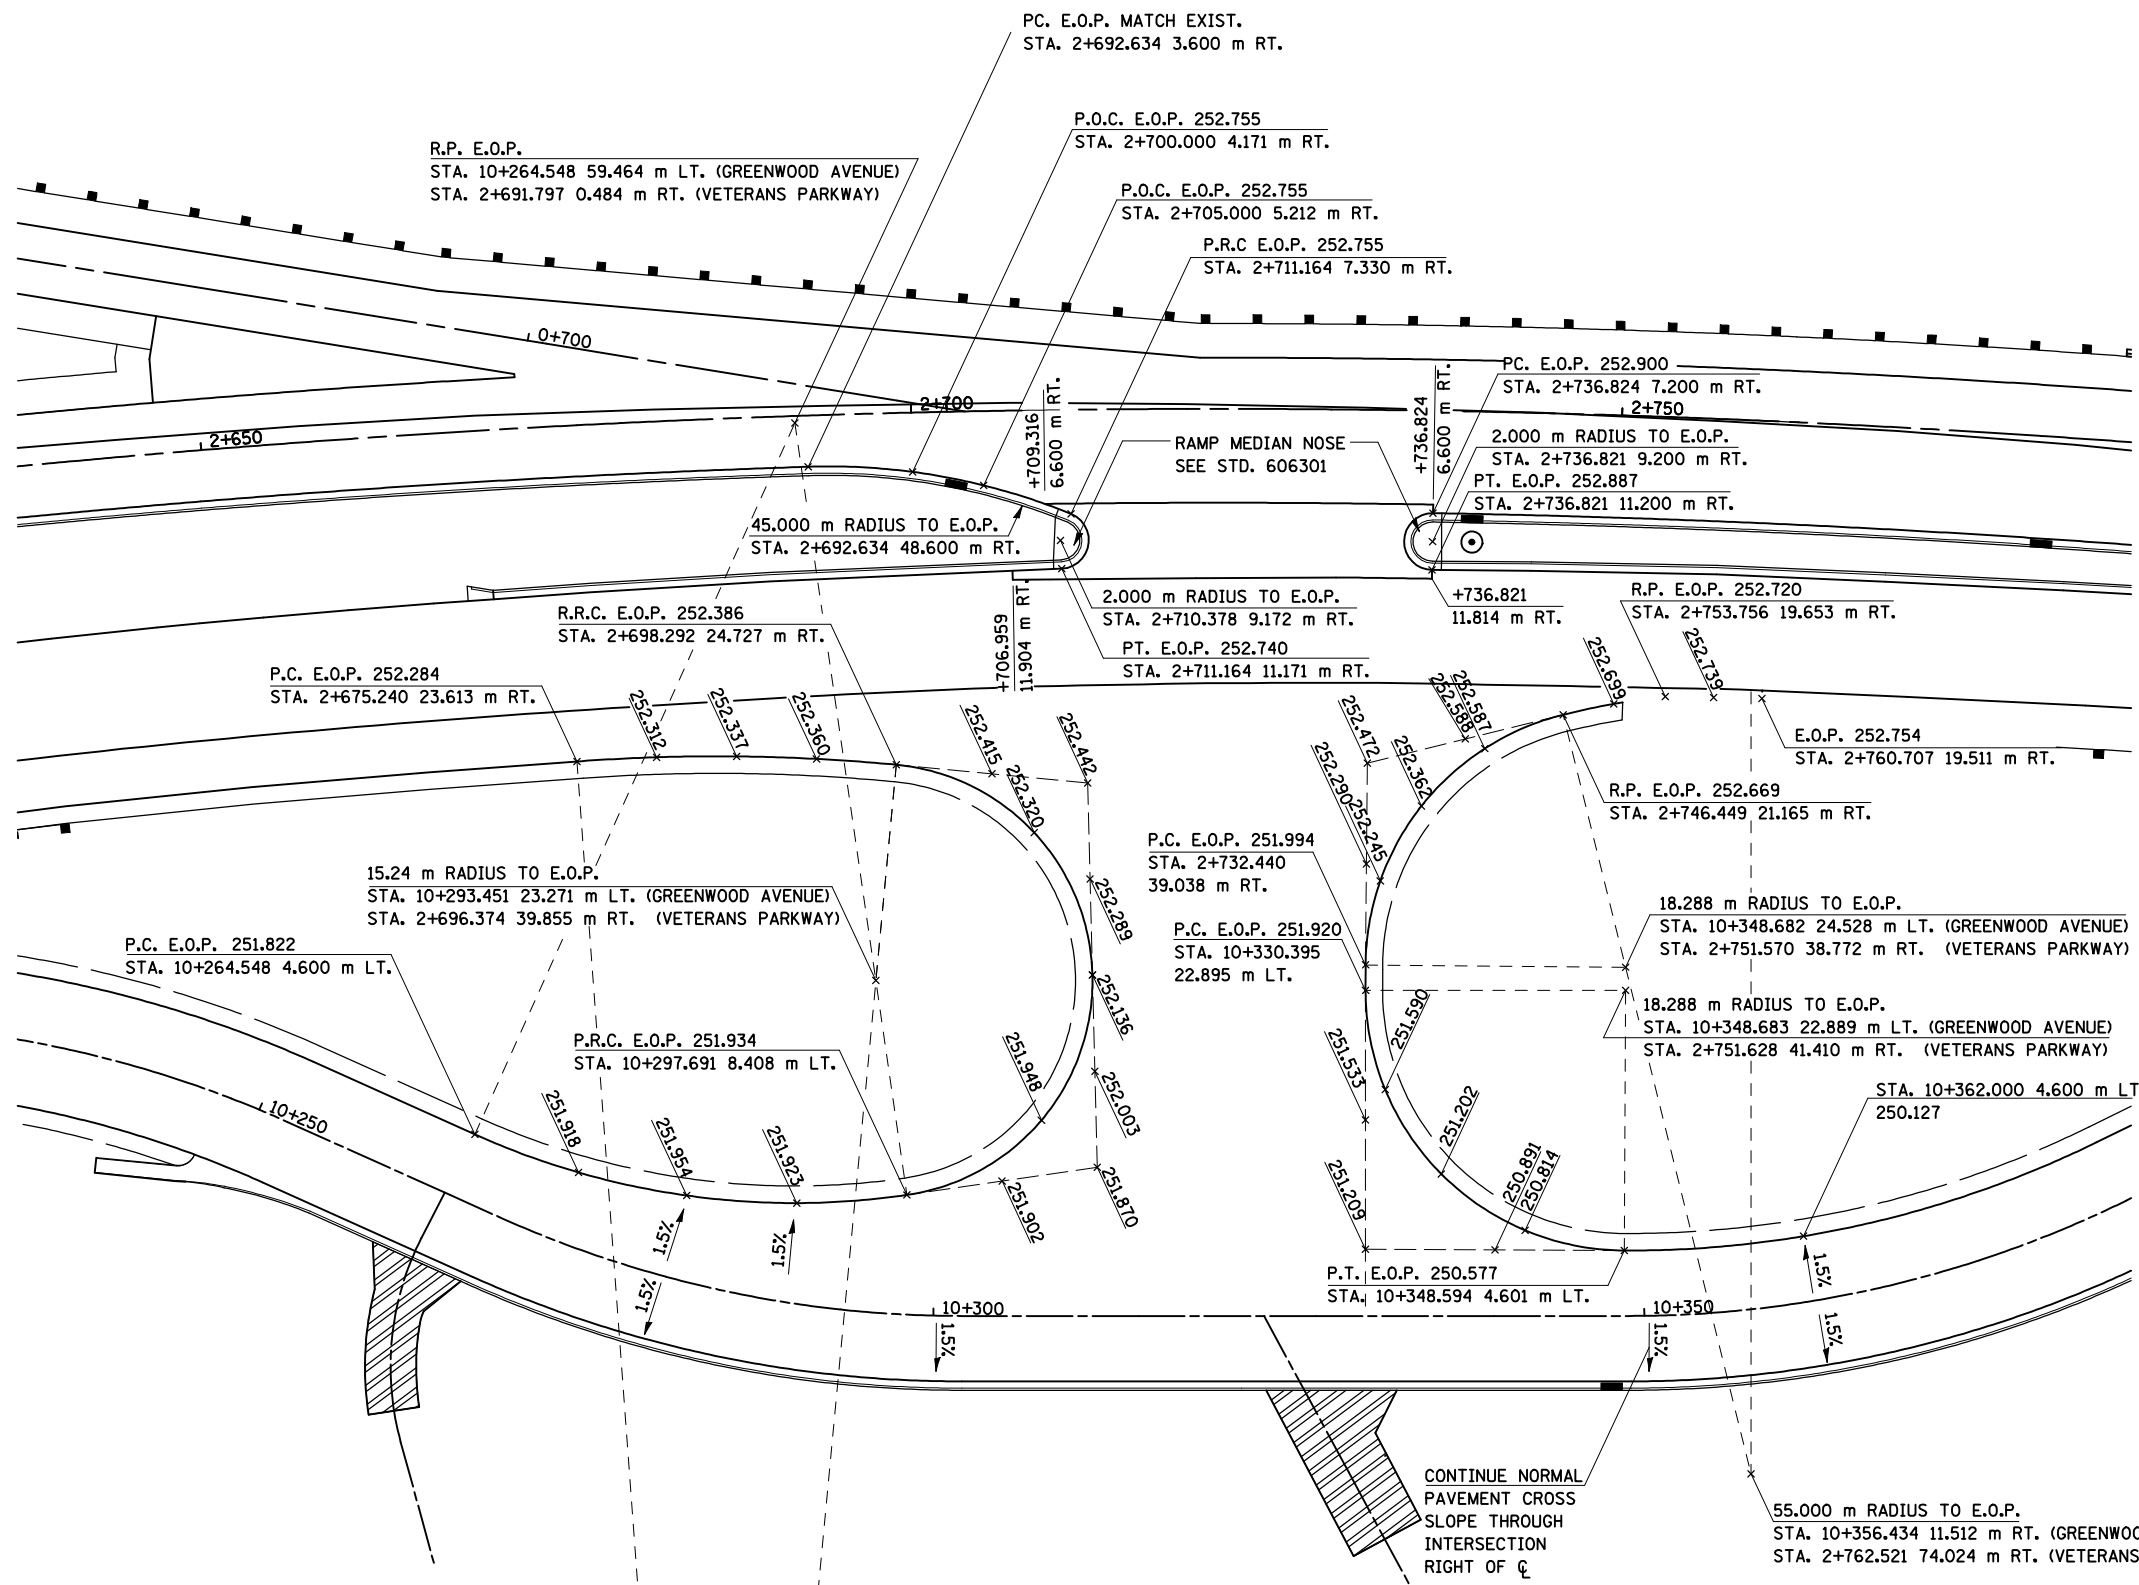


F.A.P. RTE.	SECTION	COUNTY	TOTAL SHEETS	SHEET NO.
704	(1)N & TS-1	McLEAN	497	222
STA.		TO STA.		
FED. ROAD DIST. NO.		ILLINOIS FED. AID PROJECT		
CONTRACT NO. 70514				

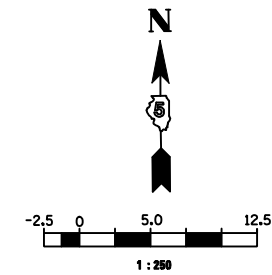

**NOTES:**

- ALL PROPOSED CONCRETE CURB AND GUTTER SHOWN IS B-15.45 UNLESS NOTED OTHERWISE.
- ELEVATIONS LISTED ALONG THE EDGE OF PAVEMENT BETWEEN THE RETURN POINTS ARE QUARTER POINTS OF THE TOTAL RADIUS LENGTH.

134.000 RADIUS TO E.O.P.  
 STA. 10+294.145 95.486 m RT.  
 STA. 2+678.688 157.577 m RT.

REVISIONS	
NAME	DATE

ILLINOIS DEPARTMENT OF TRANSPORTATION  
 GREENWOOD AVE. AND VETERANS PARKWAY  
 INTERSECTION DETAILS  
 DATE 05-27-09  
 DRAWN BY SAM  
 CHECKED BY PMH