



F.A.P. RTE.	SECTION	COUNTY	TOTAL SHEETS	SHEET NO.
704	(1)N & TS-1	McLEAN	497	223
STA. 0+865.521		TO STA. 1+025.000		
FED. ROAD DIST. NO.	ILLINOIS	FED. AID PROJECT		
CONTRACT NO. 70514				

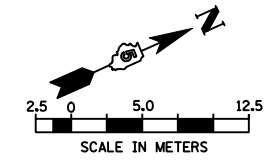

BEGIN PAVEMENT
STA. 0+865.521

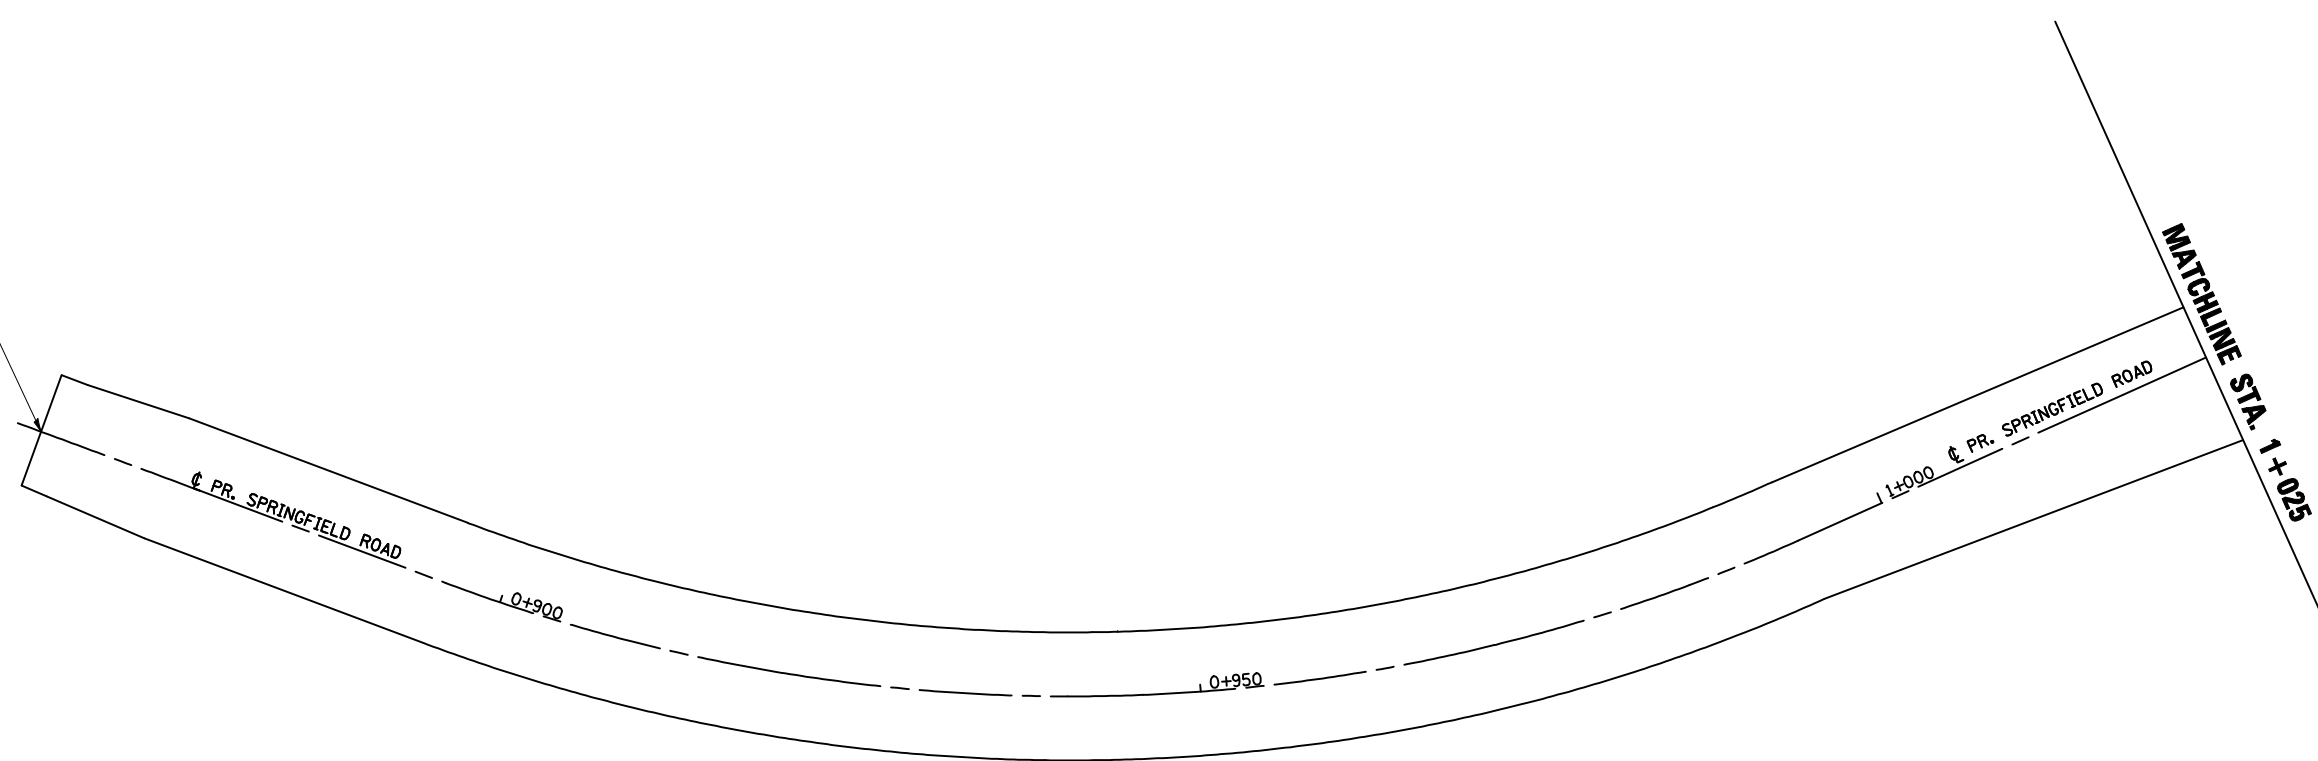

STATION	LEFT			CENTERLINE	RIGHT		
	LEFT RATE %	LEFT OFFSET m	LEFT ELEVATION m	ELEVATION m	RIGHT RATE %	RIGHT OFFSET m	RIGHT ELEVATION m
0+865.521	MATCH EXIST	4.228	MATCH EXIST	253.702	MATCH EXIST	4.027	MATCH EXIST
0+870.000	-1.50	4.305	253.468	253.533	-1.39	4.252	253.473
0+880.000	-1.50	4.499	253.087	253.154	0.11	4.499	253.159
0+890.000	-1.72	4.500	252.699	252.776	1.72	4.500	252.853
0+900.000	-3.32	4.500	252.248	252.398	3.32	4.500	252.547
0+910.000	-4.00	4.500	251.839	252.019	4.00	4.500	252.199
0+920.000	-4.00	4.500	251.461	251.641	4.00	4.500	251.821
0+930.000	-4.00	4.500	251.083	251.263	4.00	4.500	251.443
0+940.000	-4.00	4.500	250.715	250.895	4.00	4.500	251.075
0+950.000	-4.00	4.500	250.369	250.549	4.00	4.500	250.729
0+960.000	-4.00	4.500	250.045	250.225	4.00	4.500	250.405
0+970.000	-4.00	4.500	249.743	249.923	4.00	4.500	250.103
0+980.000	-4.00	4.500	249.451	249.631	4.00	4.500	249.811
0+990.000	-3.24	4.500	249.193	249.339	3.24	4.500	249.485
1+000.000	-1.64	4.373	248.976	249.048	1.64	4.882	249.128
1+010.000	-1.50	4.175	248.693	248.756	0.04	5.474	248.758
1+020.000	-1.50	3.978	248.405	248.464	-1.47	6.067	248.375
1+020.230	-1.50	3.973	248.398	248.458	-1.50	6.081	248.366

REVISIONS		ILLINOIS DEPARTMENT OF TRANSPORTATION
NAME	DATE	
		PAVEMENT ELEVATIONS SPRINGFIELD ROAD (WEST)

DRAWN BY SAM
CHECKED BY PMH

DATE 05-27-09

SPRINGFIELD ROAD, PAVEMENT ELEVATION, STA. 0 + 865.521 TO STA. 1 + 025