
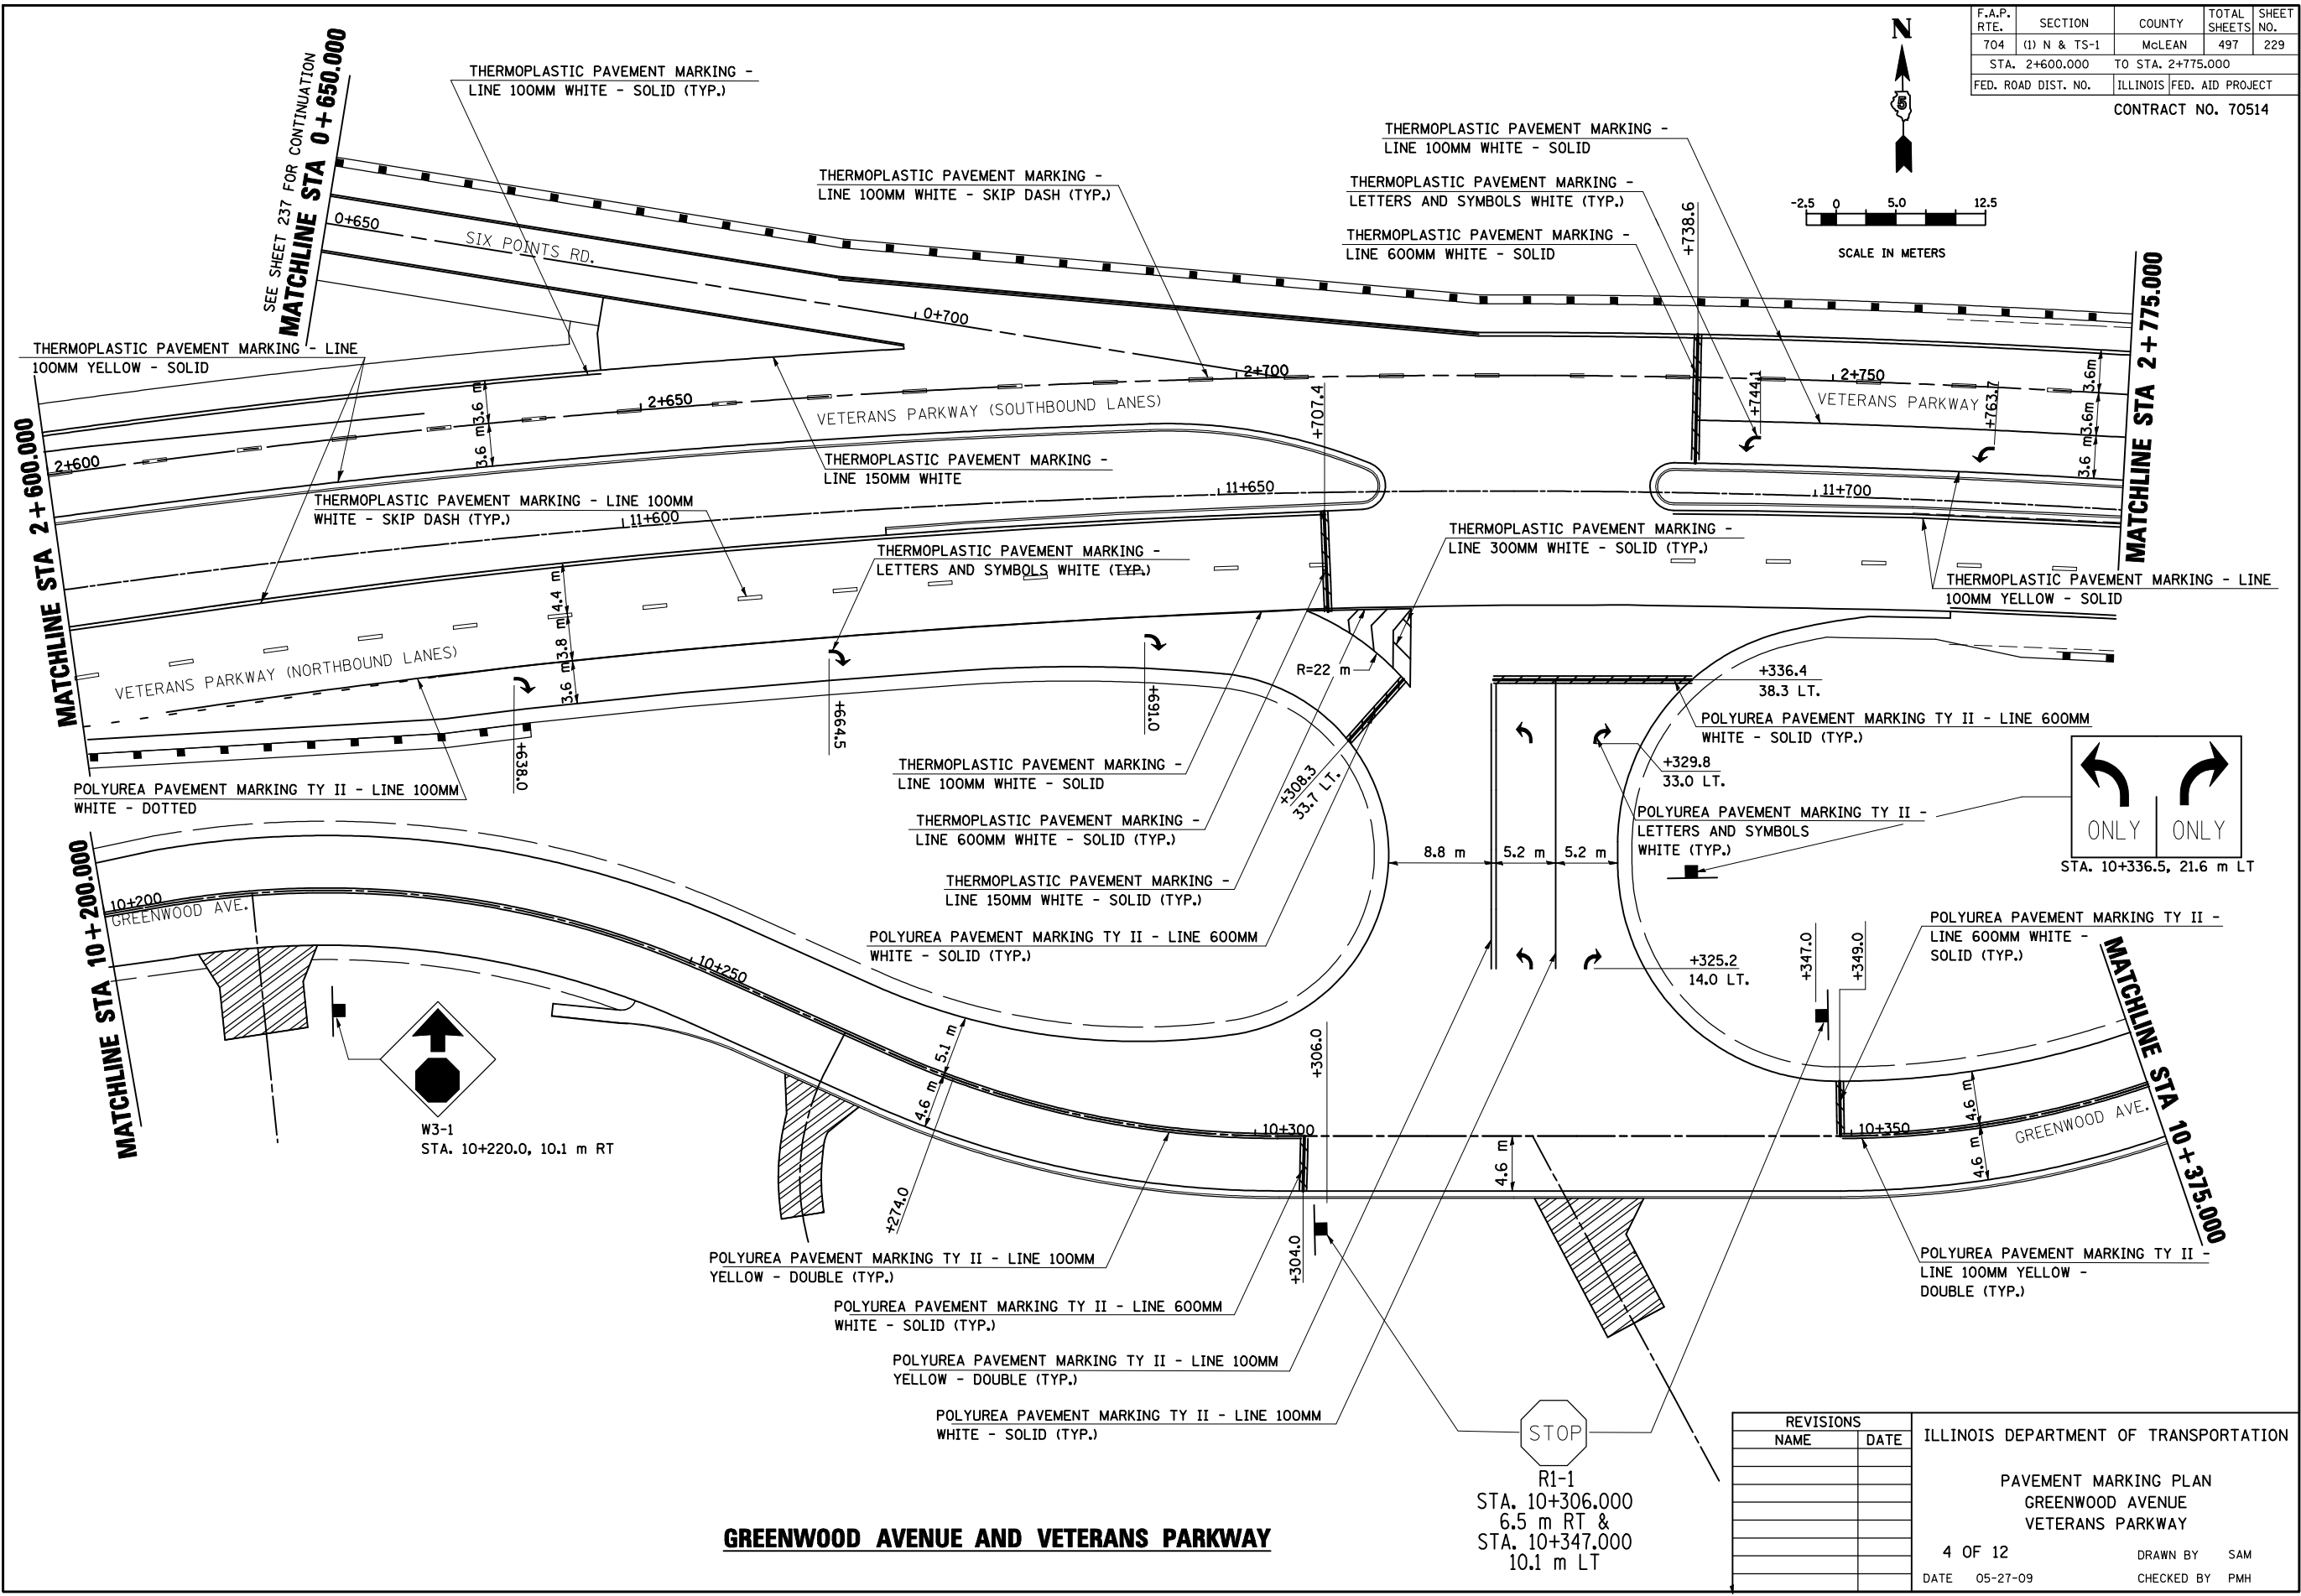


F.A.P. RTE.	SECTION	COUNTY	TOTAL SHEETS	SHEET NO.
704	(1) N & TS-1	McLEAN	497	229
STA. 2+600.000		TO STA. 2+775.000		
FED. ROAD DIST. NO.		ILLINOIS FED. AID PROJECT		
CONTRACT NO. 70514				

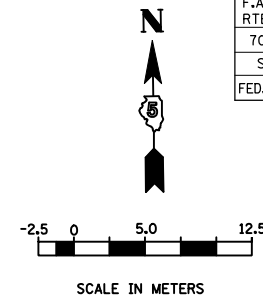

GREENWOOD AVENUE AND VETERANS PARKWAY

STOP
R1-1
STA. 10+306.000
6.5 m RT &
STA. 10+347.000
10.1 m LT

REVISIONS	
NAME	DATE

ILLINOIS DEPARTMENT OF TRANSPORTATION

PAVEMENT MARKING PLAN
GREENWOOD AVENUE
VETERANS PARKWAY

4 OF 12
DATE 05-27-09
DRAWN BY SAM
CHECKED BY PMH