
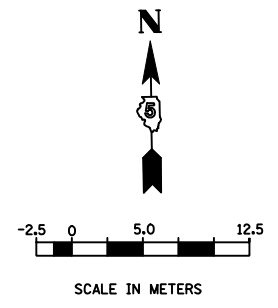


F.A.P. RTE.	SECTION	COUNTY	TOTAL SHEETS	SHEET NO.
704	(1) N & TS-1	McLEAN	497	230
STA. 2+775.000		TO STA. 2+950.000		
FED. ROAD DIST. NO.		ILLINOIS FED. AID PROJECT		

CONTRACT NO. 70514

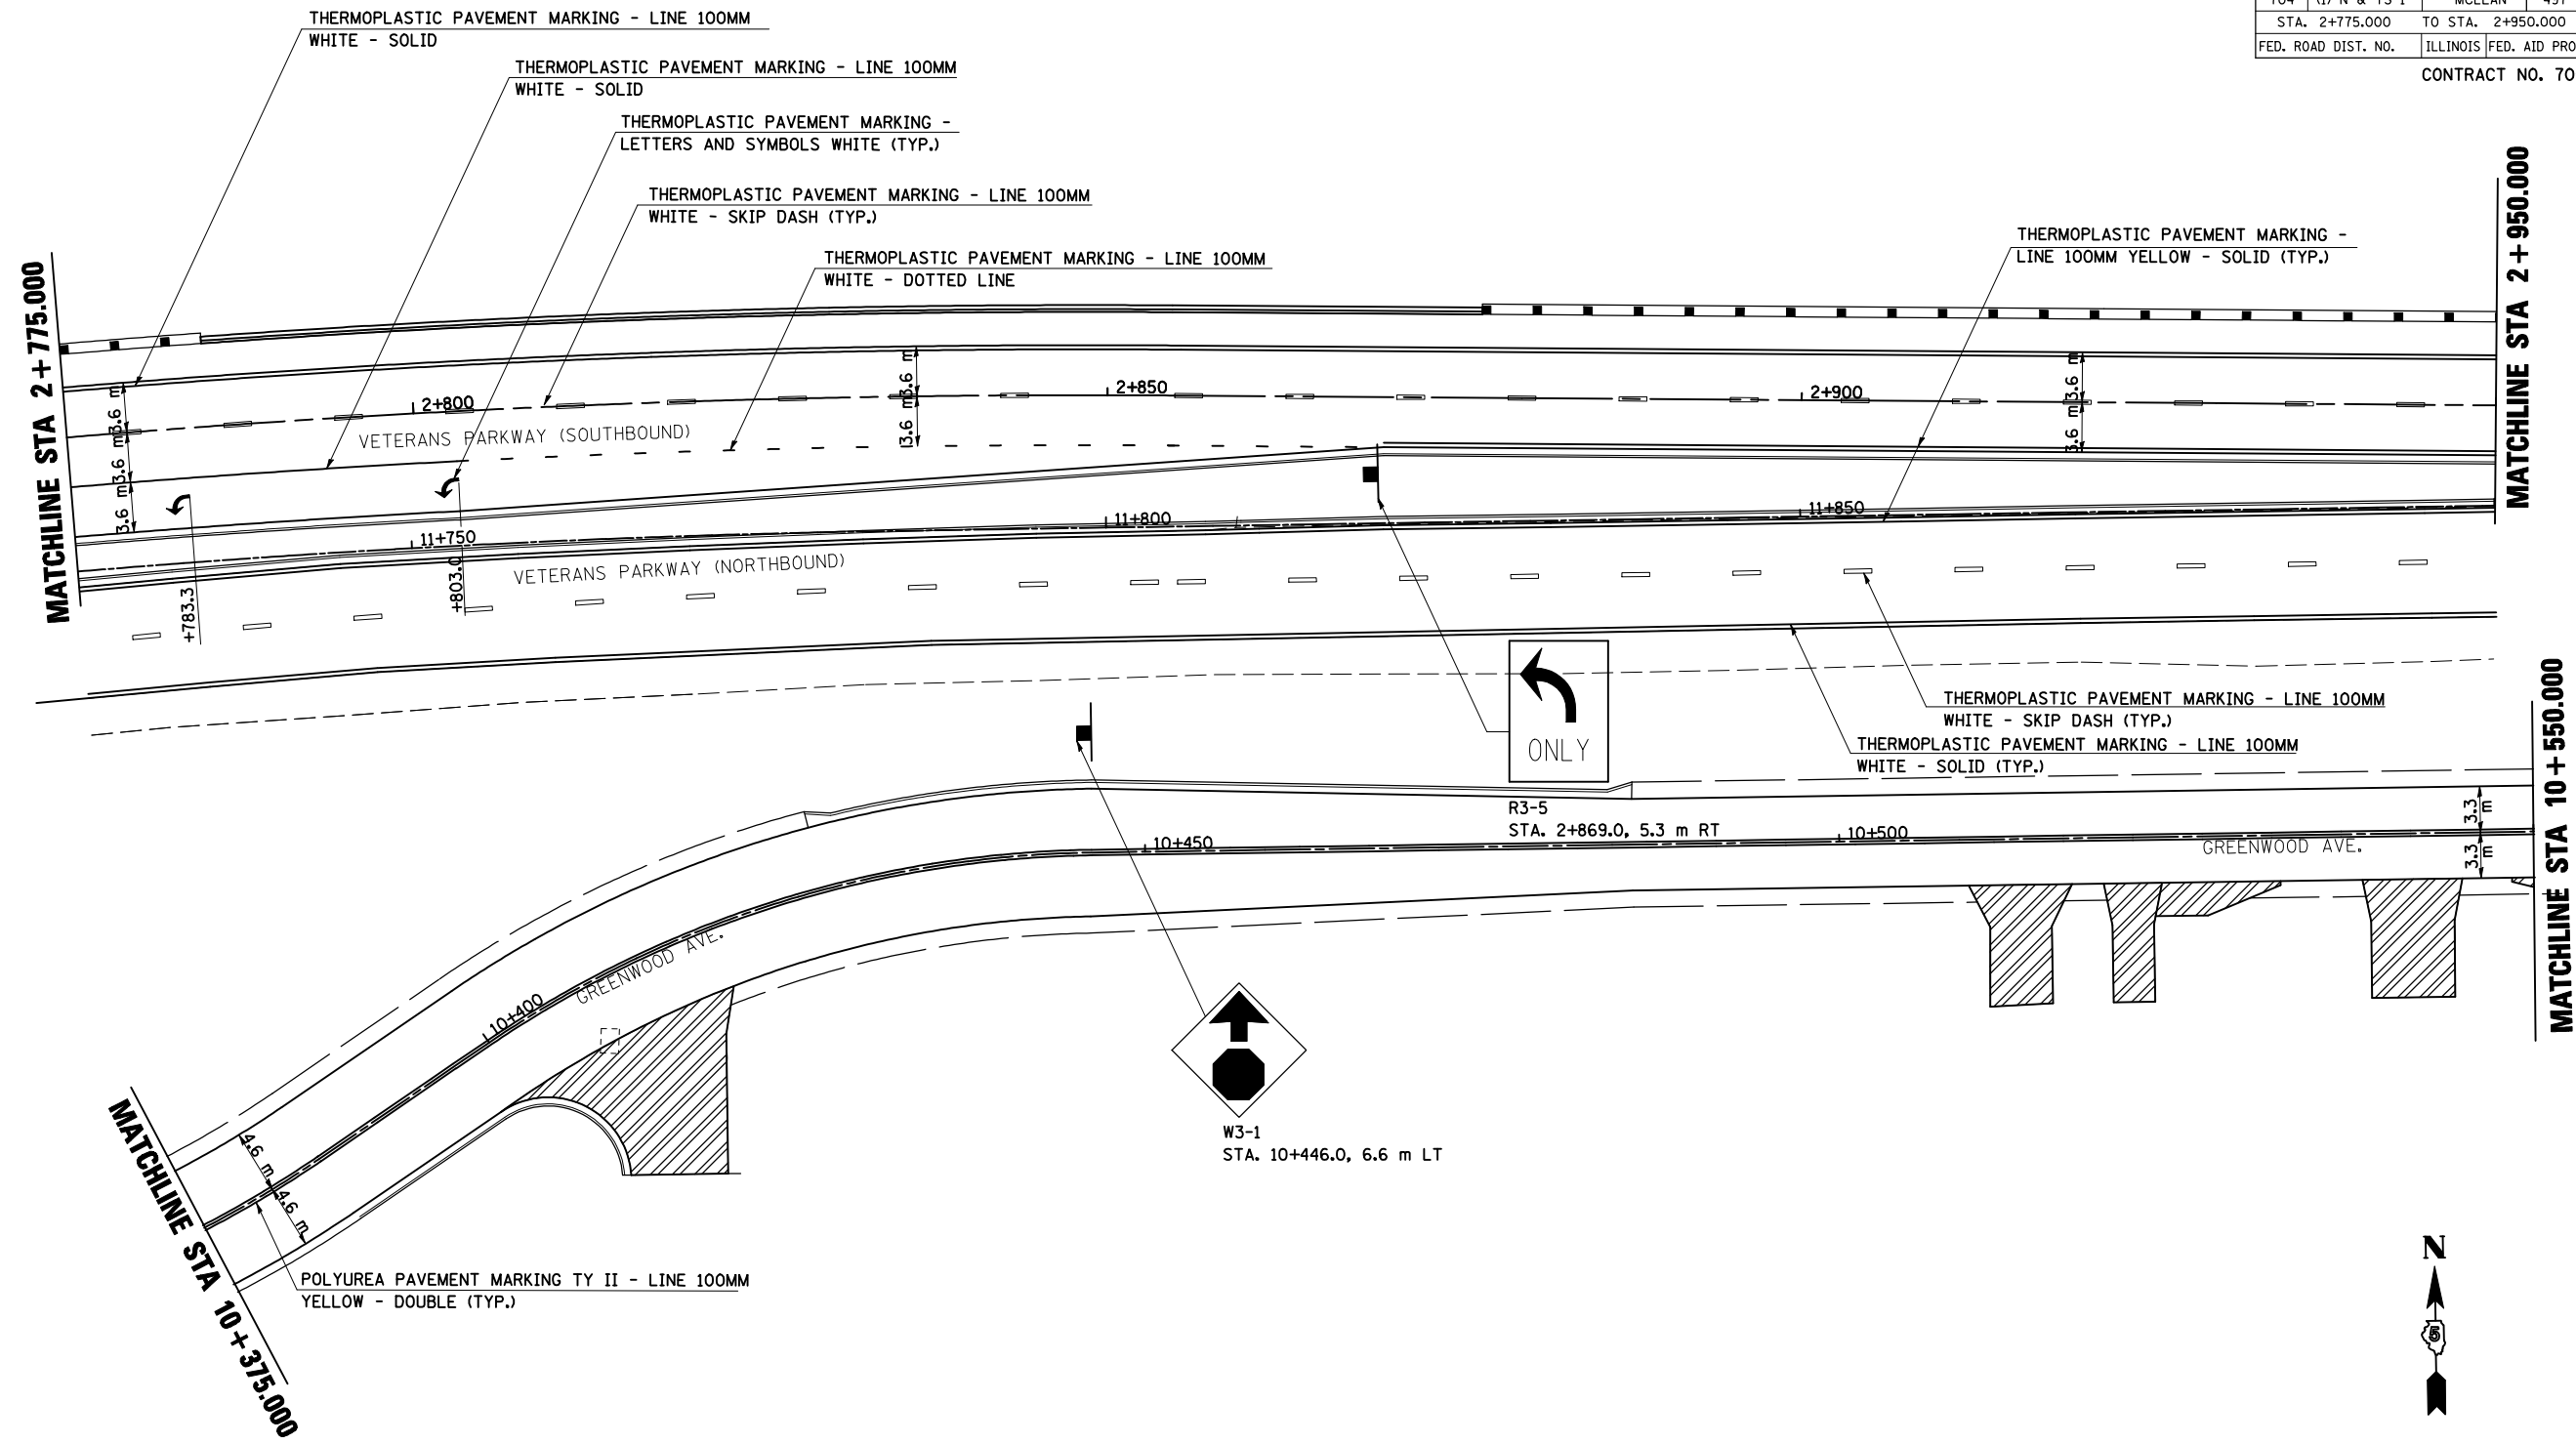

GREENWOOD AVENUE AND VETERANS PARKWAY

REVISIONS		ILLINOIS DEPARTMENT OF TRANSPORTATION
NAME	DATE	
		PAVEMENT MARKING PLAN GREENWOOD AVENUE VETERANS PARKWAY
5 OF 12		DATE 05-27-09
DRAWN BY SAM		CHECKED BY PMH