
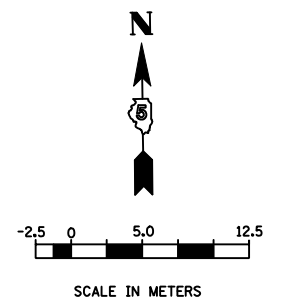
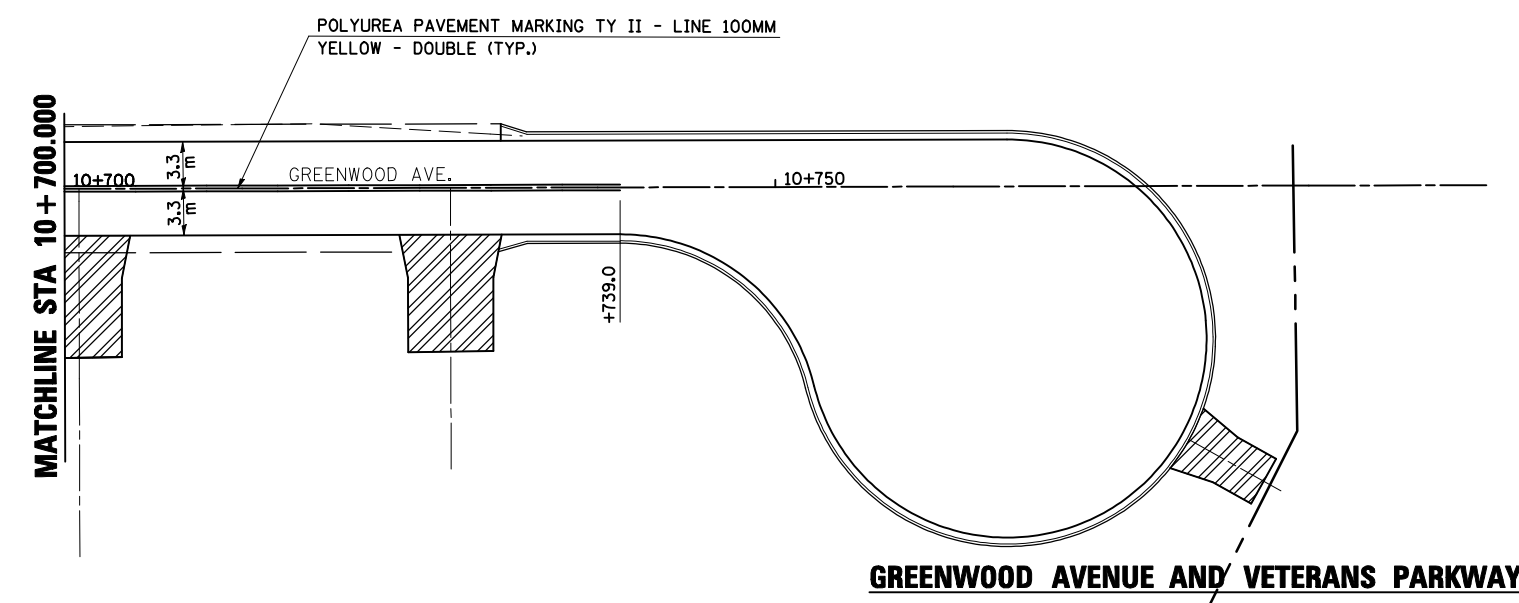
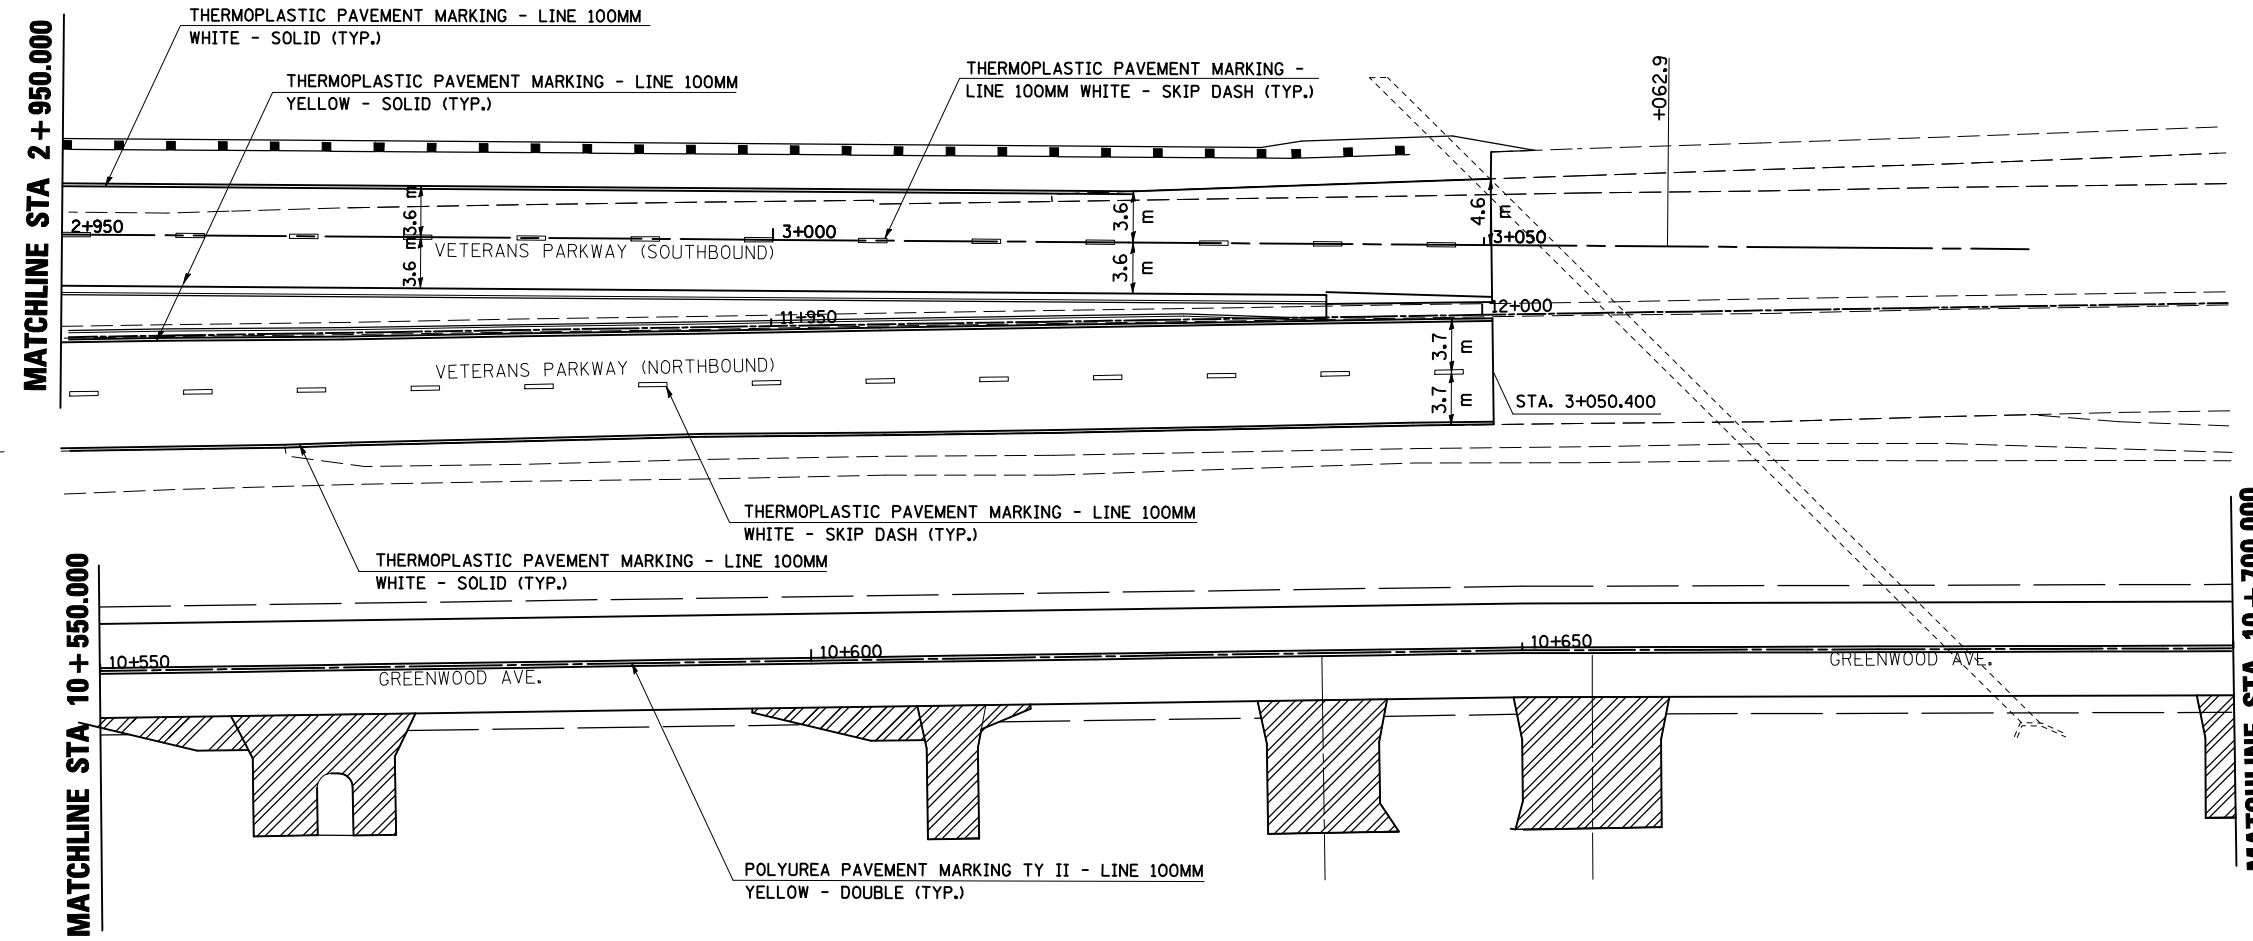


F.A.P. RTE.	SECTION	COUNTY	TOTAL SHEETS	SHEET NO.
704	(1) N & TS-1	McLEAN	497	231
STA. 2+950.000		TO STA. 3+050.400		
FED. ROAD DIST. NO.	ILLINOIS FED. AID PROJECT			

CONTRACT NO. 70514

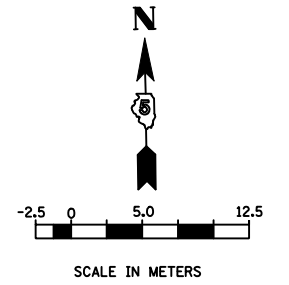

REVISIONS		ILLINOIS DEPARTMENT OF TRANSPORTATION
NAME	DATE	
		PAVEMENT MARKING PLAN GREENWOOD AVENUE VETERANS PARKWAY
6 OF 12		DATE 05-27-09
DRAWN BY SAM		CHECKED BY PMH

**GREENWOOD AVENUE AND VETERANS PARKWAY**