
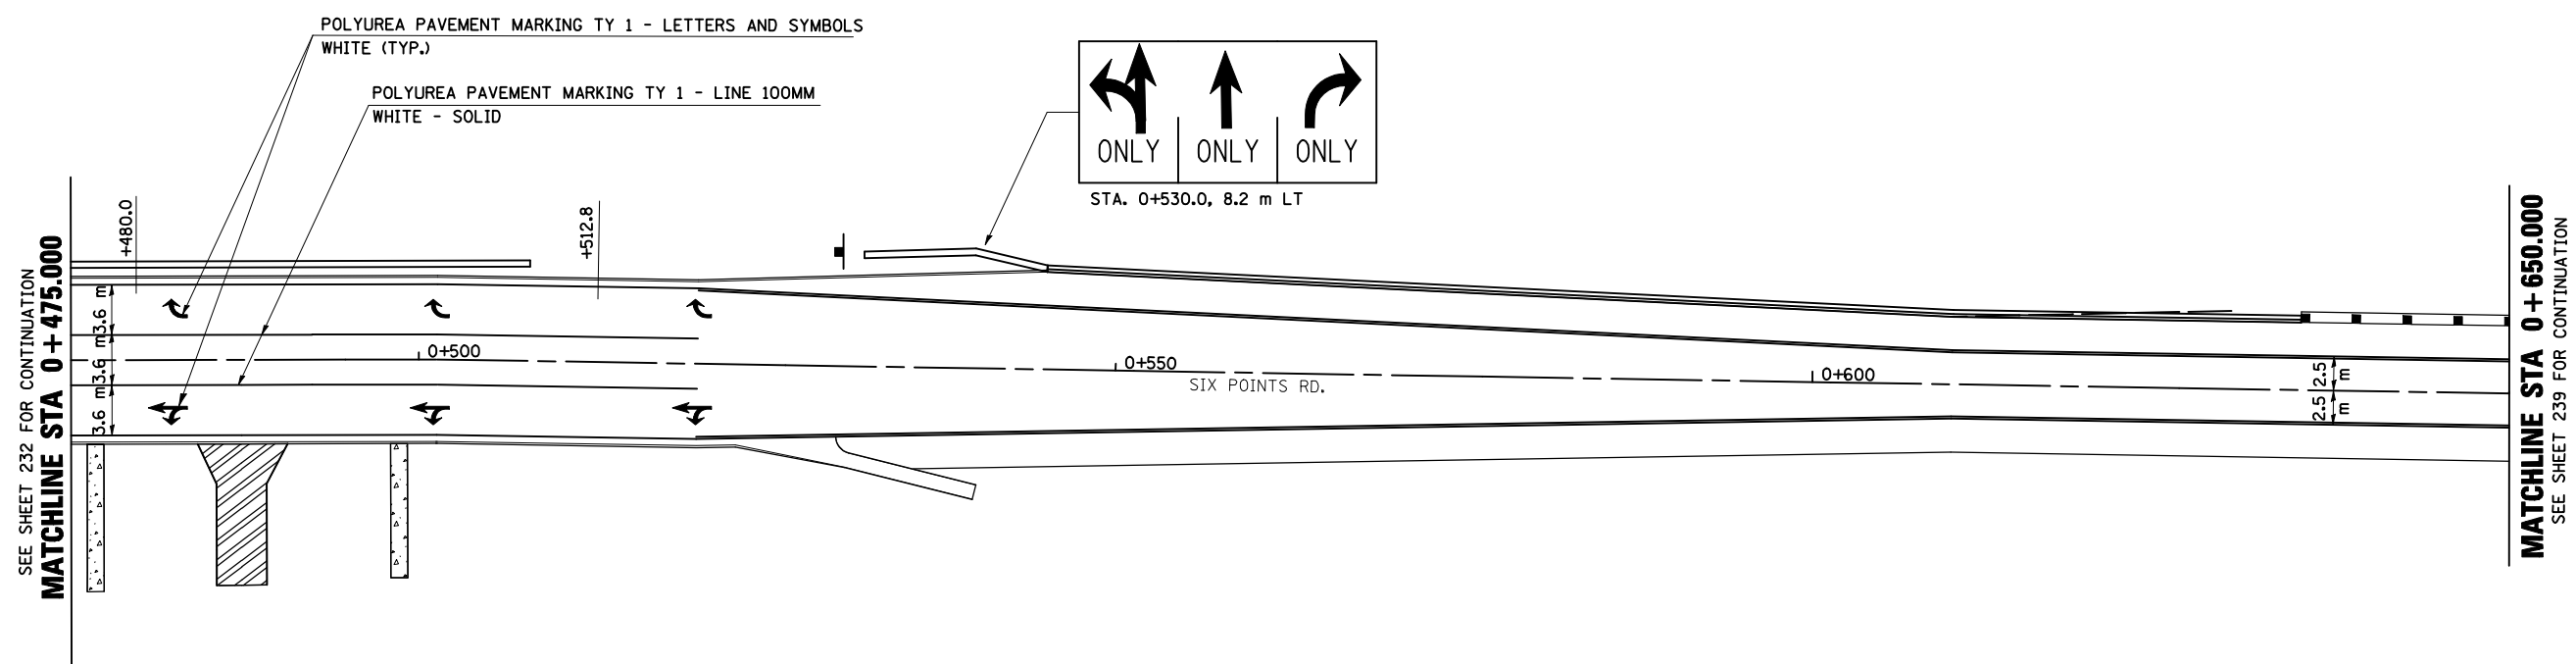


F.A.P. RTE.	SECTION	COUNTY	TOTAL SHEETS	SHEET NO.
704	(1) N & TS-1	McLEAN	497	237
STA. 0+475.000		TO STA. 0+650.000		
FED. ROAD DIST. NO.	ILLINOIS FED. AID PROJECT			

CONTRACT NO. 70514

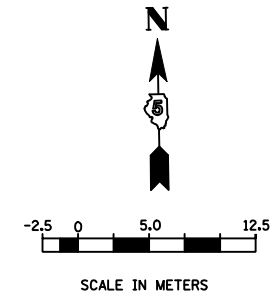

SEE SHEET 232 FOR CONTINUATION
MATCHLINE STA 0 + 475.000

MATCHLINE STA 0 + 650.000
SEE SHEET 239 FOR CONTINUATION

SIX POINTS ROAD

REVISIONS		ILLINOIS DEPARTMENT OF TRANSPORTATION
NAME	DATE	
		PAVEMENT MARKING PLAN SIX POINTS ROAD 12 OF 12 DATE 03-31-09
		DRAWN BY SAM CHECKED BY PMH