
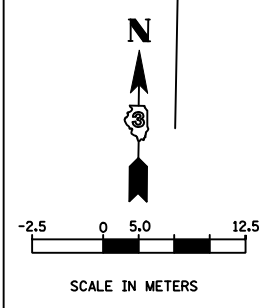
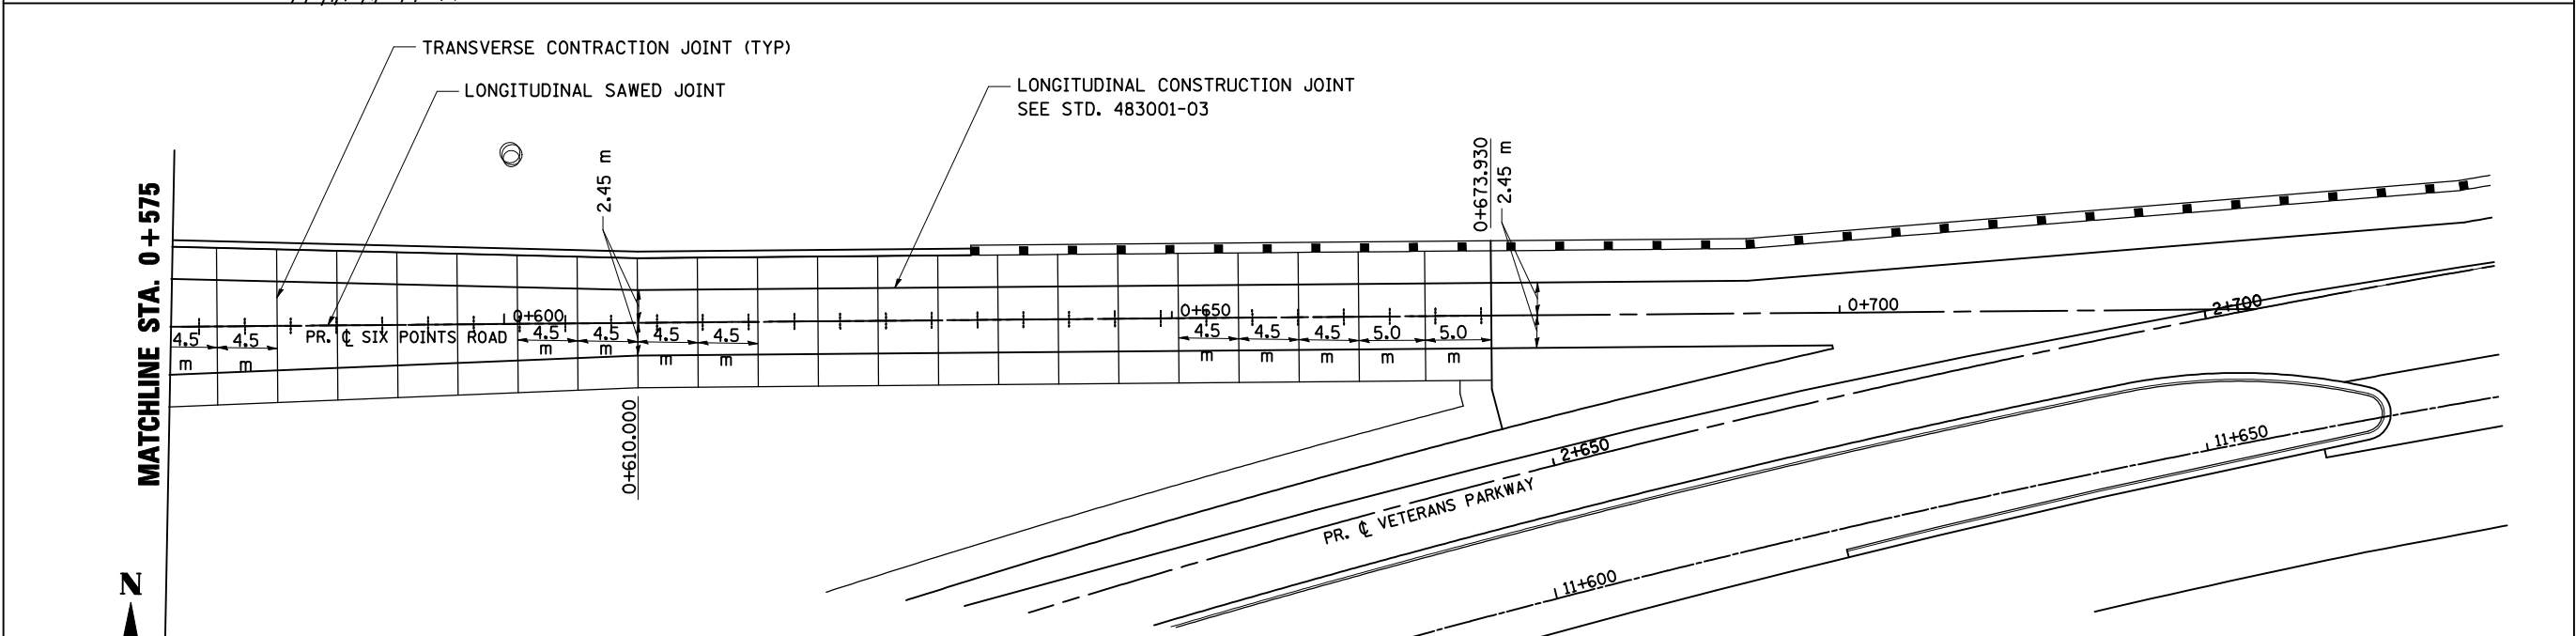
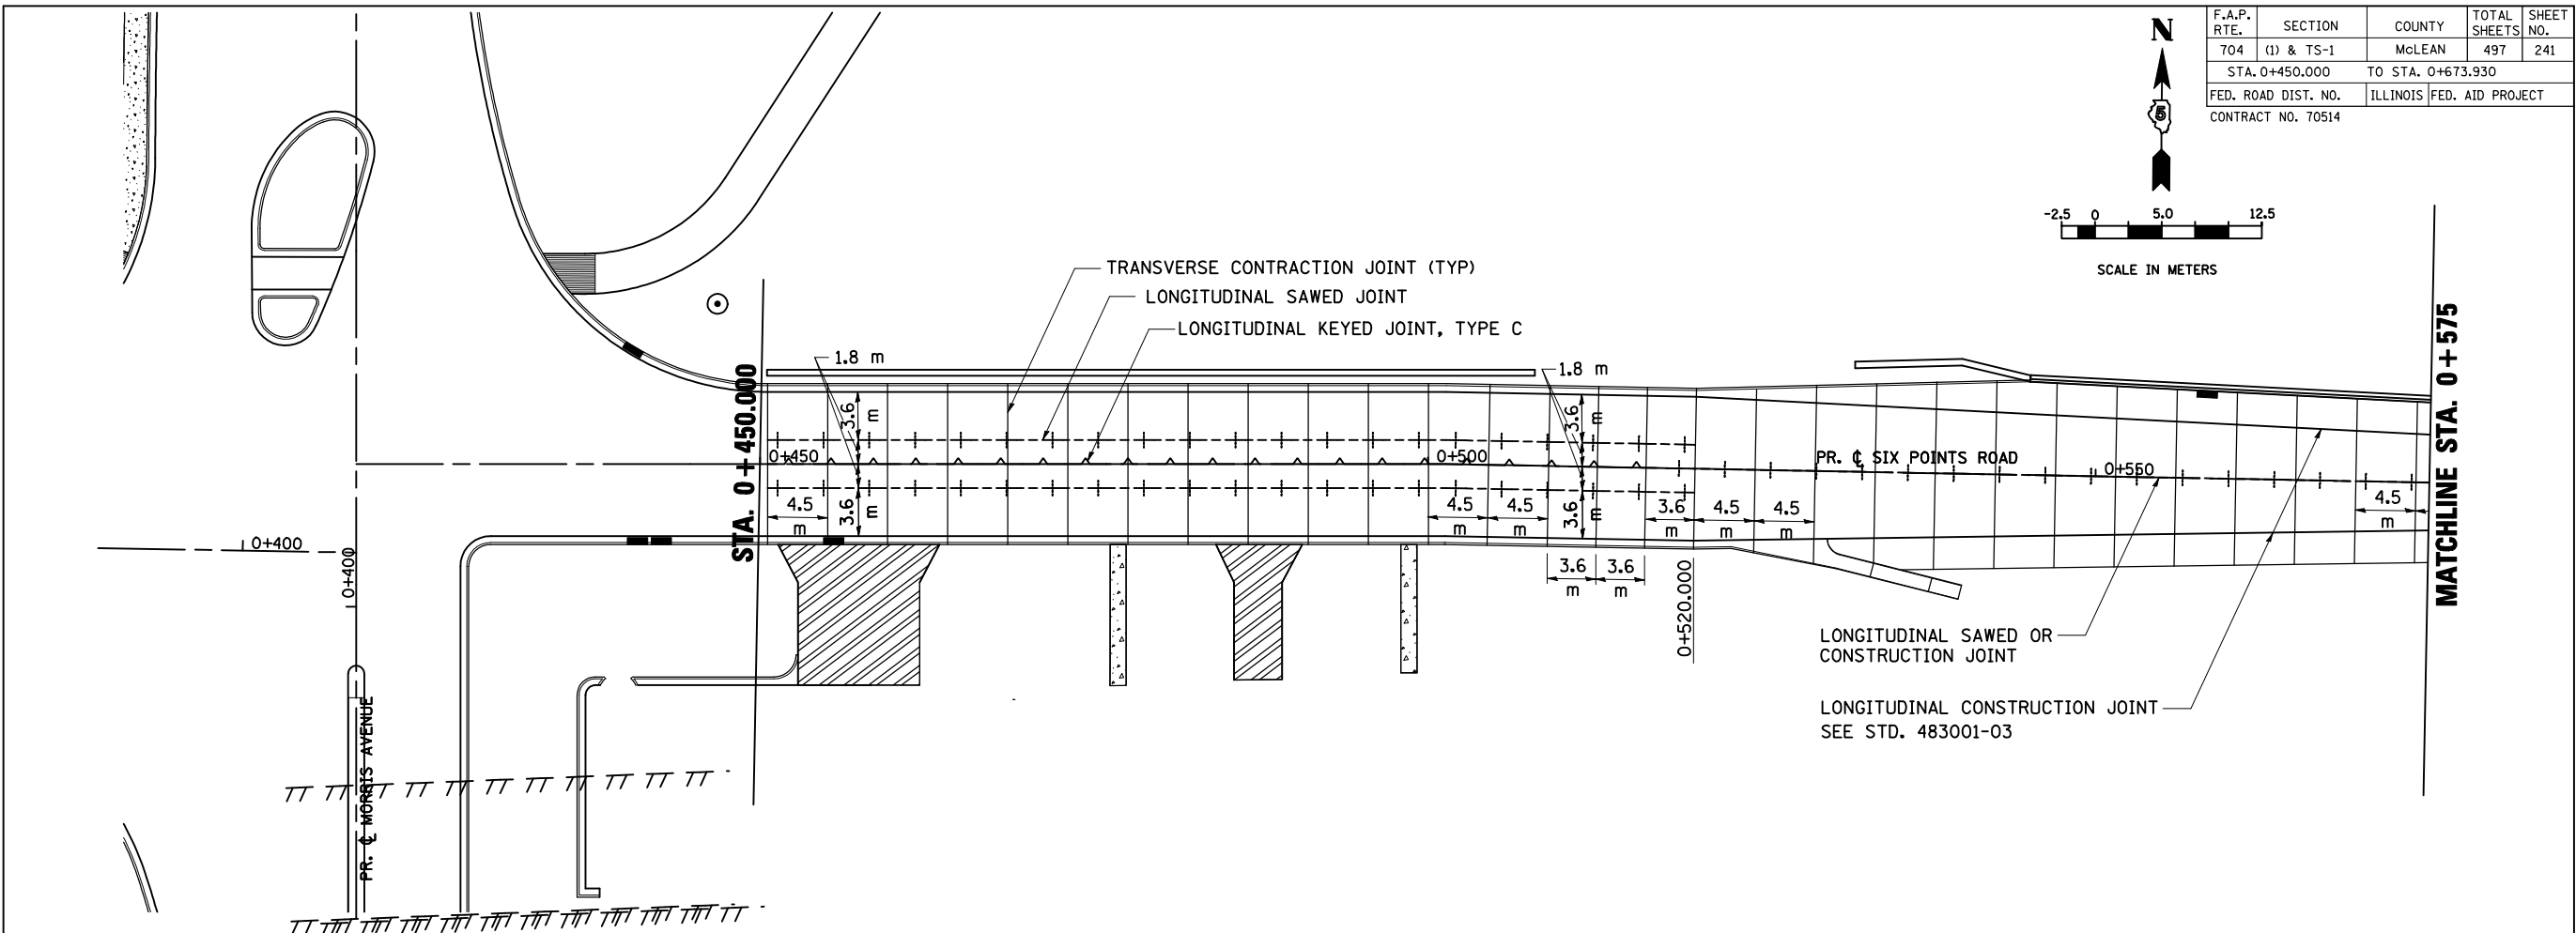


F.A.P. RTE.	SECTION	COUNTY	TOTAL SHEETS	SHEET NO.
704	(1) & TS-1	McLEAN	497	241
STA. 0+450.000		TO STA. 0+673.930		
FED. ROAD DIST. NO.	ILLINOIS	FED. AID PROJECT		
CONTRACT NO. 70514				

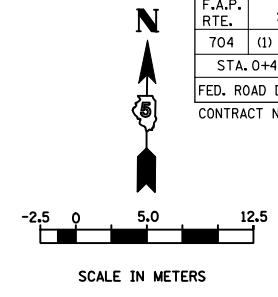

REVISIONS		ILLINOIS DEPARTMENT OF TRANSPORTATION
NAME	DATE	
		PAVEMENT JOINTING PLAN SIX POINTS ROAD (EAST)
DATE 05-27-09		DRAWN BY SAM CHECKED BY PMH

**SIX POINTS ROAD (EAST OF MORRIS AVE.) PAVEMENT JOINTING PLAN STA. 0+450.000 TO STA. 0+673.930**