
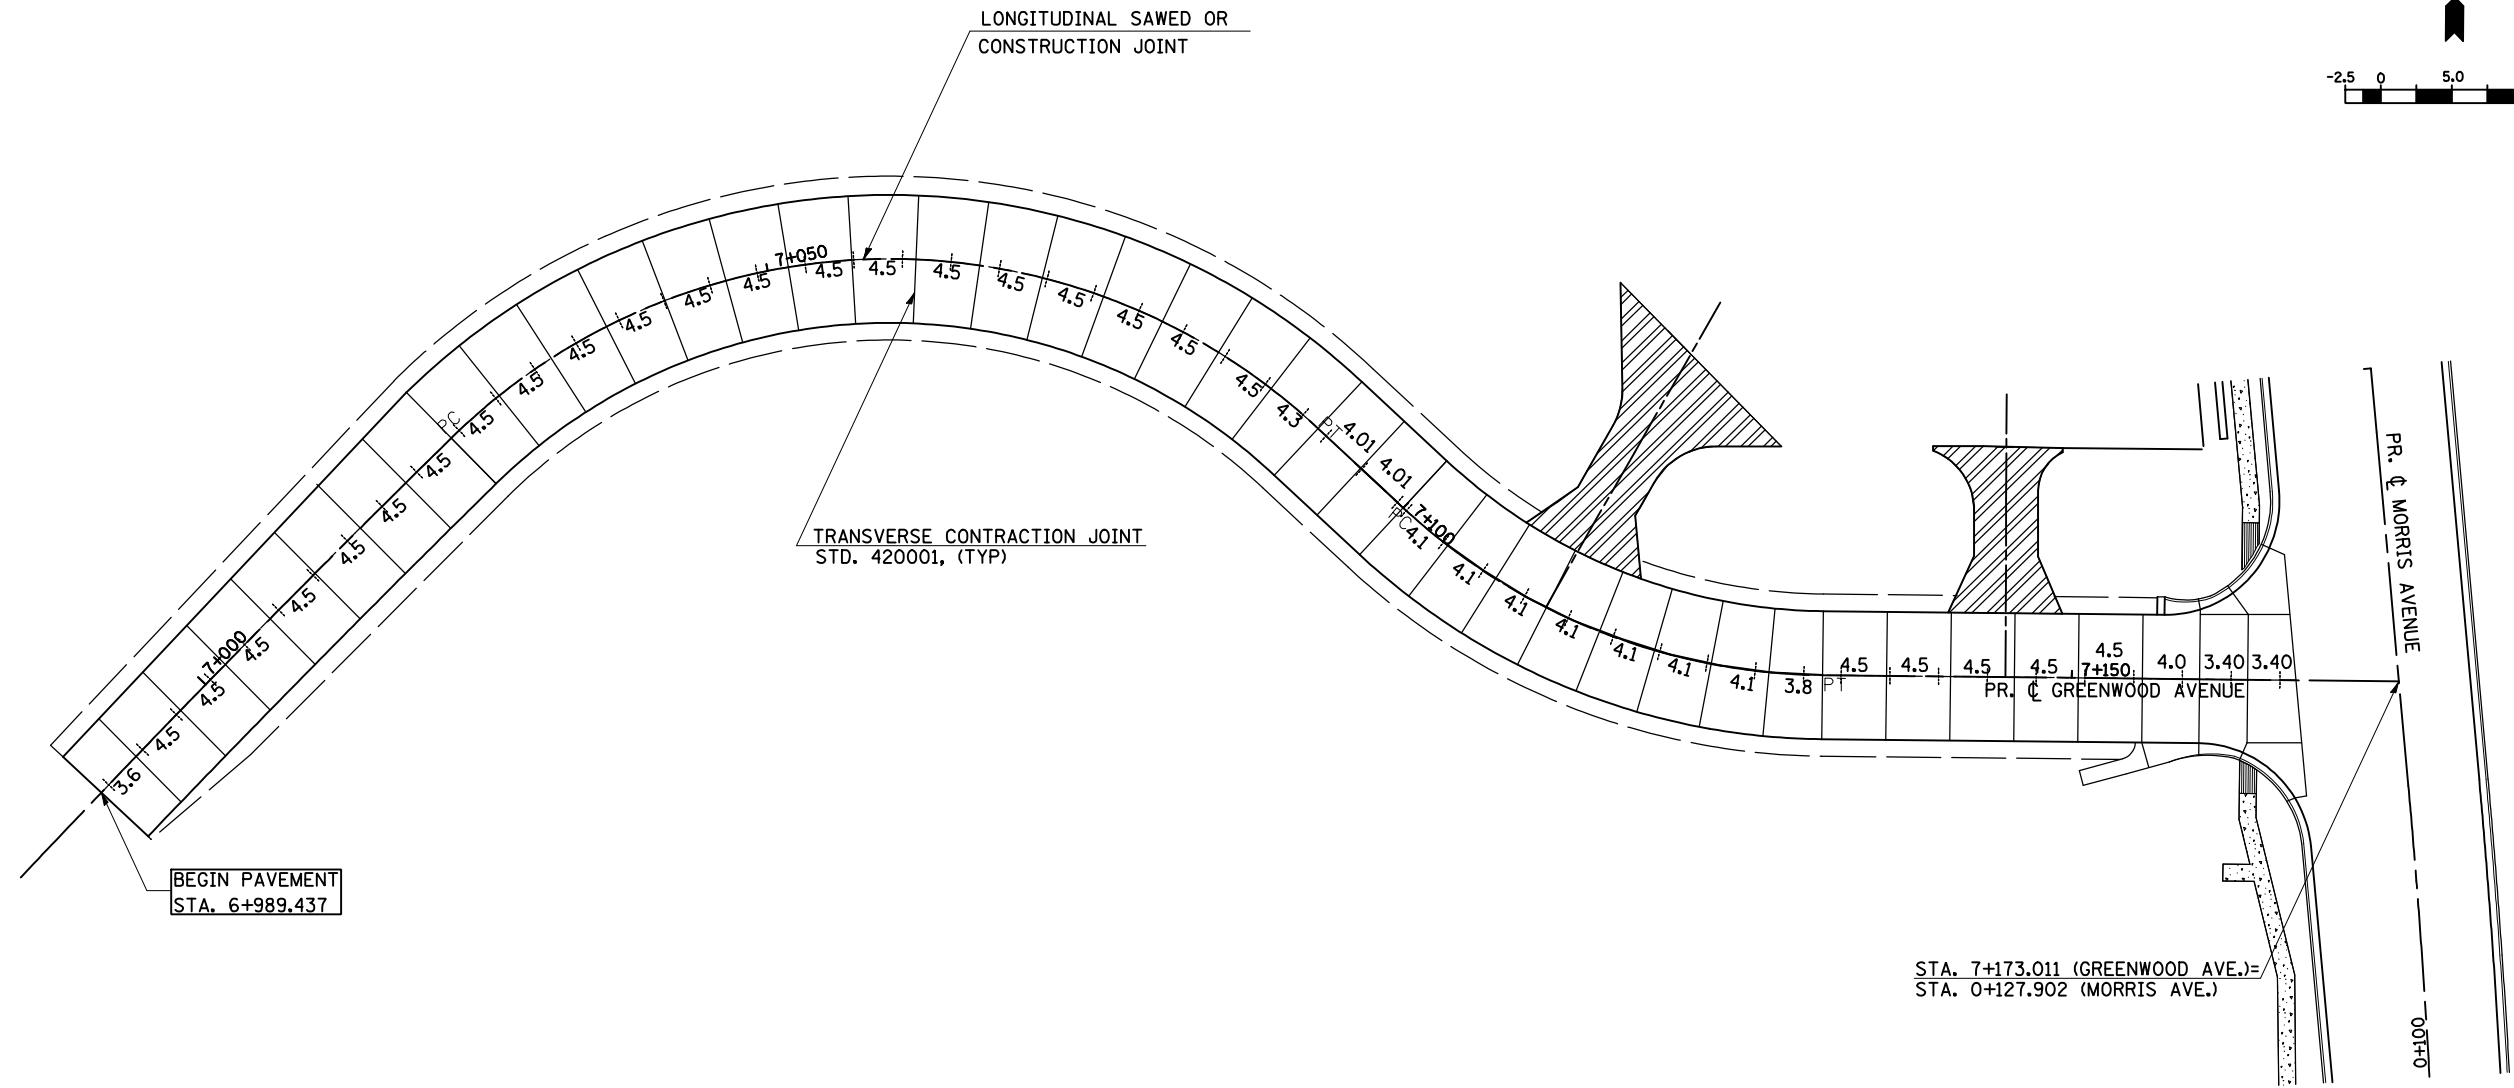


F.A.P. RTE.	SECTION	COUNTY	TOTAL SHEETS	SHEET NO.
704	(1)N & TS-1	McLEAN	497	242
STA. 6+989.437		TO STA. 7+173.011		
FED. ROAD DIST. NO.		ILLINOIS FED. AID PROJECT		
CONTRACT NO. 70514				

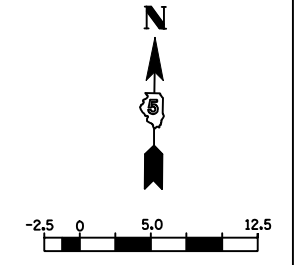

REVISIONS		ILLINOIS DEPARTMENT OF TRANSPORTATION
NAME	DATE	
		PAVEMENT JOINTING PLAN GREENWOOD AVENUE (WEST)
DATE	05-27-09	DRAWN BY SAM CHECKED BY PMH

GREENWOOD AVENUE PAVEMENT JOINTING PLAN STA. 6 + 989.437 TO STA. 7 + 173.011