
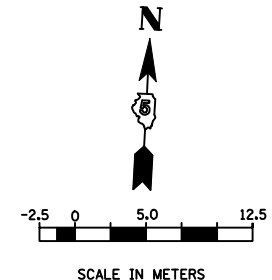
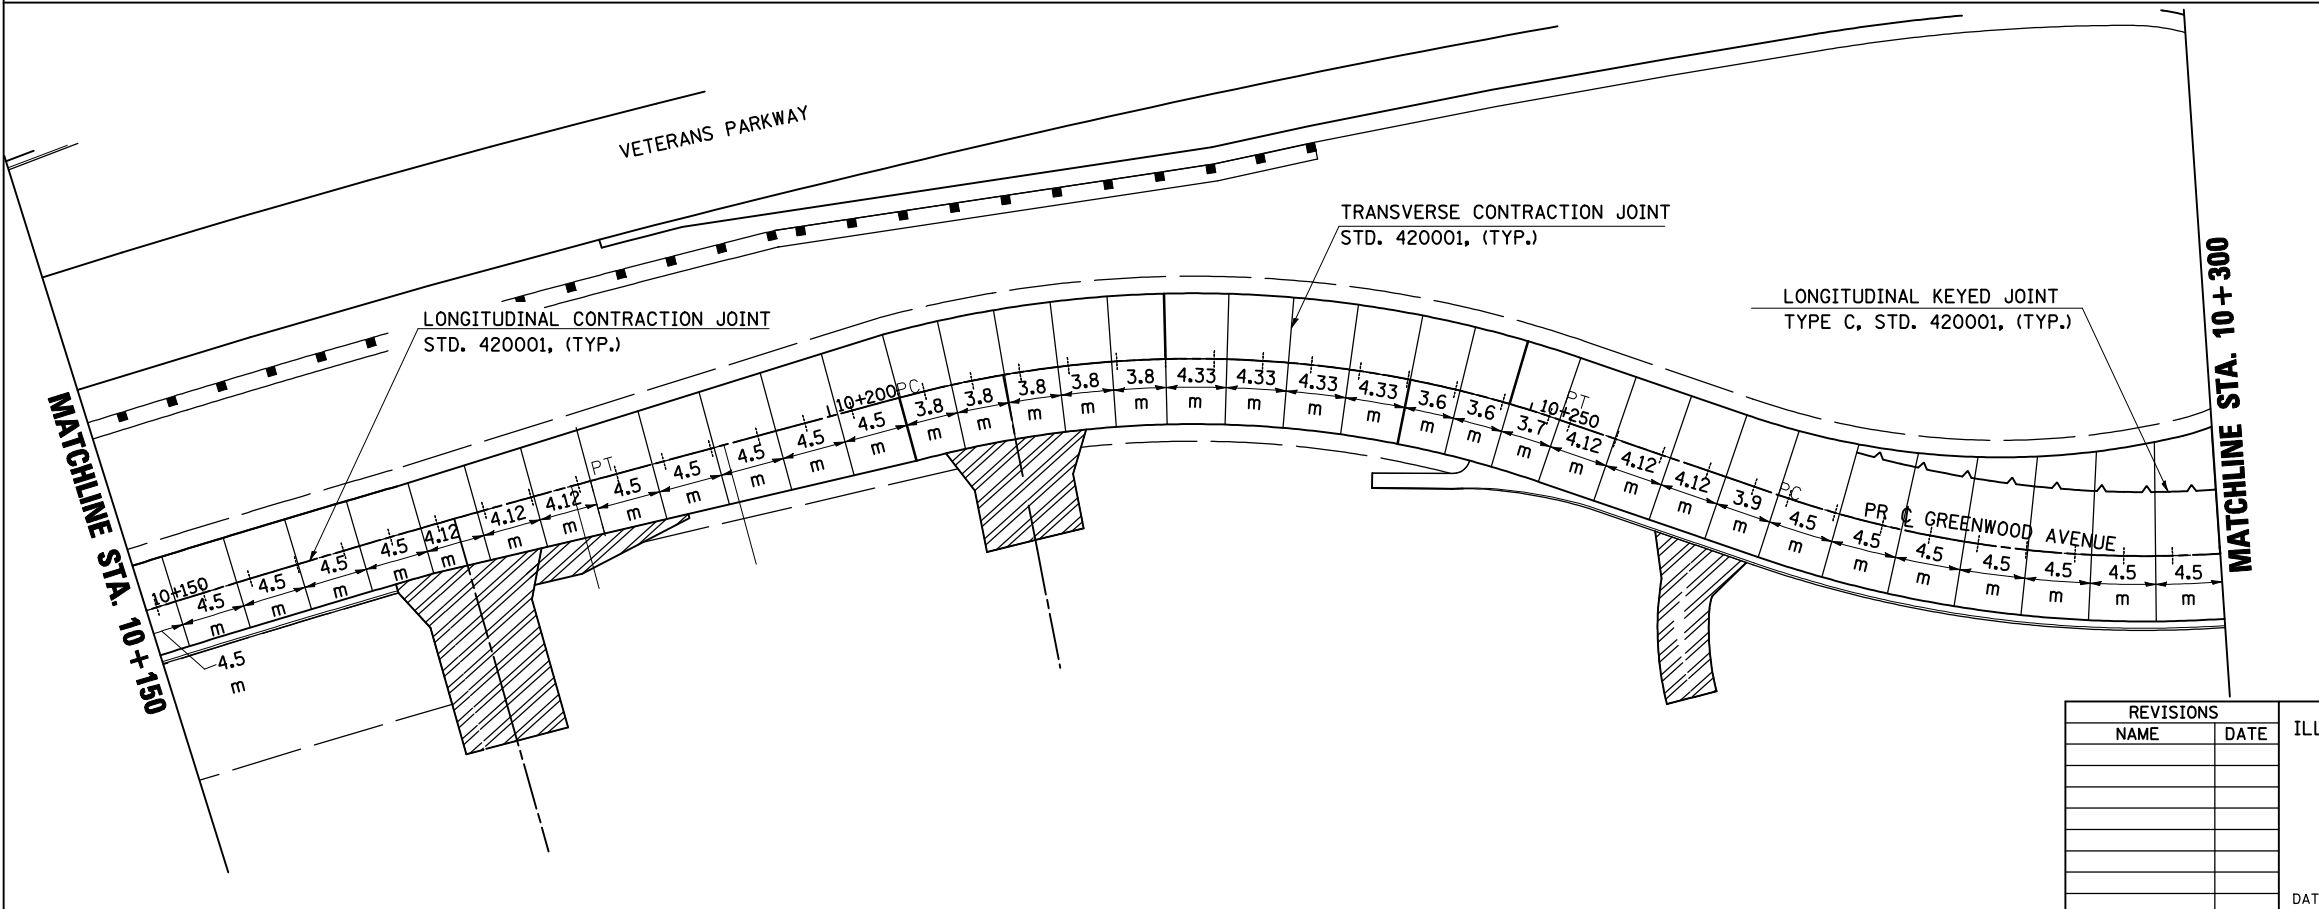
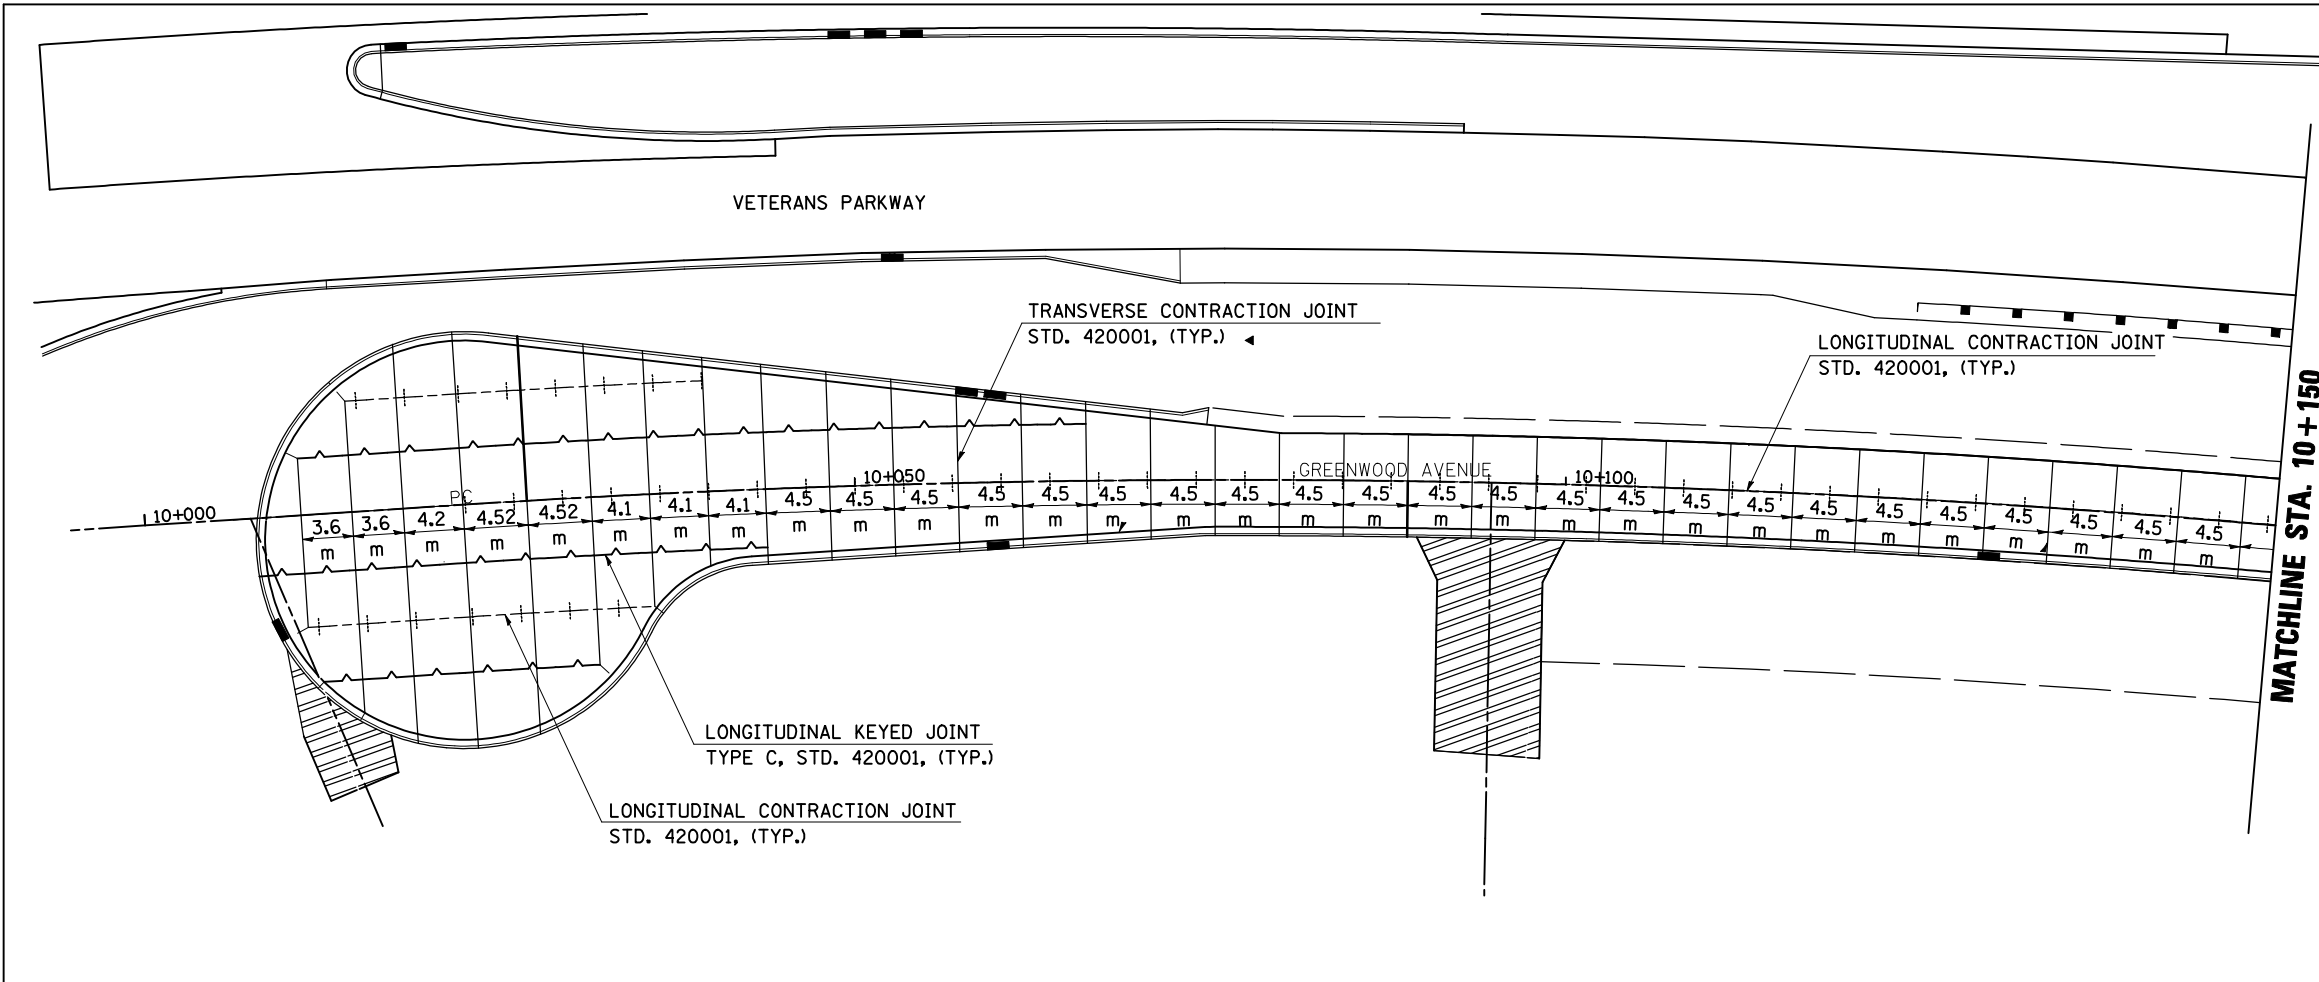


F.A.P. RTE.	SECTION	COUNTY	TOTAL SHEETS	SHEET NO.
704	(1)N & TS-1	McLEAN	497	243
STA. 10+000.000		TO STA. 10+300.000		
FED. ROAD DIST. NO.	ILLINOIS FED. AID PROJECT		CONTRACT NO. 70514	

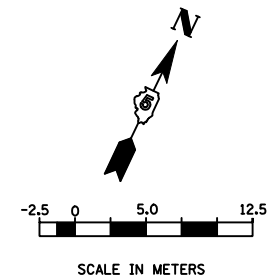

REVISIONS	
NAME	DATE

ILLINOIS DEPARTMENT OF TRANSPORTATION

PAVEMENT JOINTING PLAN  
GREENWOOD AVENUE (EAST)

DATE 05-27-09

DRAWN BY SAM  
CHECKED BY PMH

**GREENWOOD AVENUE PAVEMENT JOINTING PLAN STA. 10+000.000 TO STA. 10+300.000**