
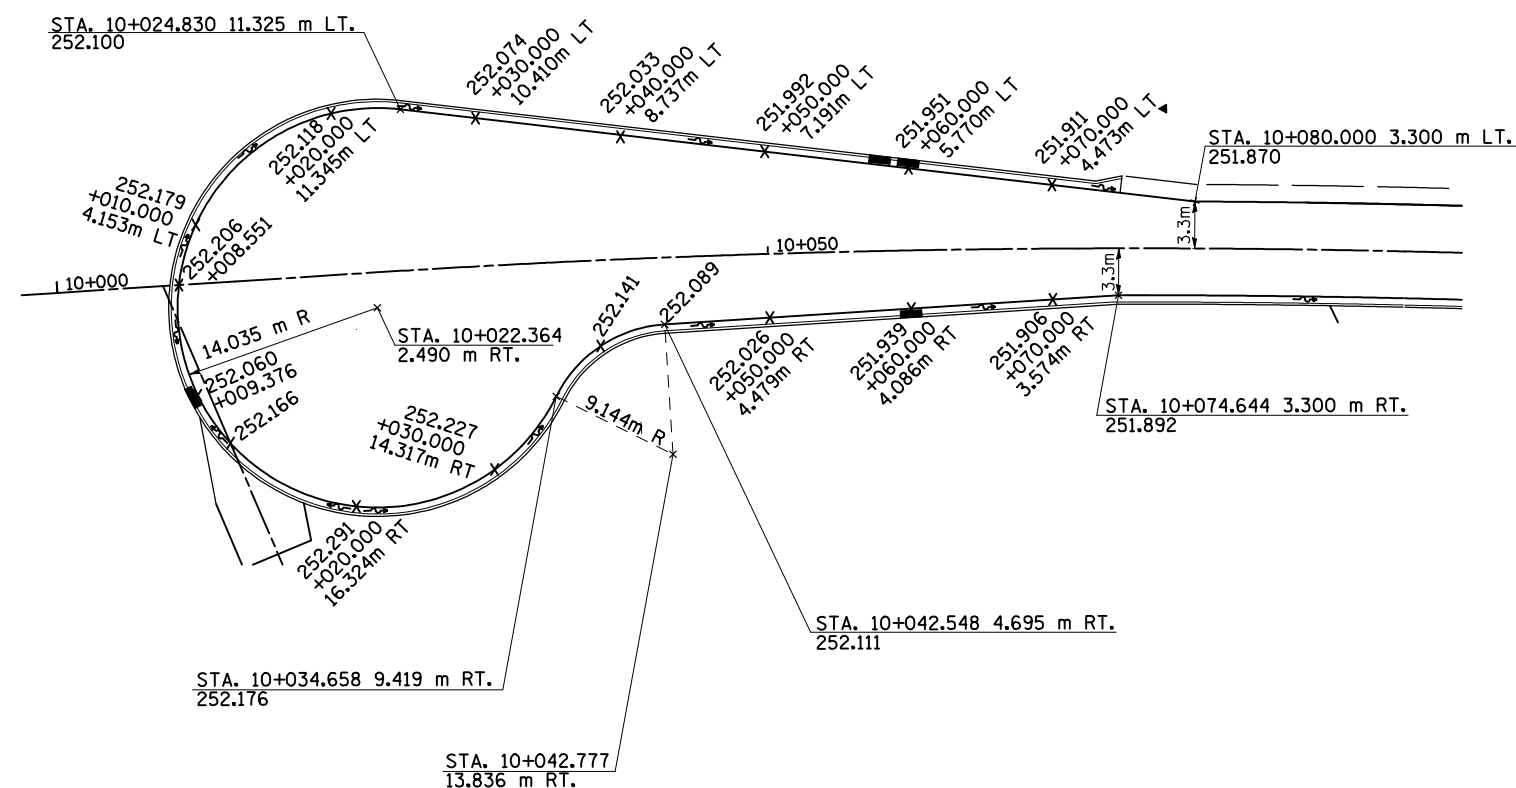


F.A.P. RTE.	SECTION	COUNTY	TOTAL SHEETS	SHEET NO.
704	(1)N & TS-1	McLEAN	497	299
STA. 10+000.000		TO STA. 10+080.255		
FED. ROAD DIST. NO.		ILLINOIS FED. AID PROJECT		
CONTRACT NO. 70514				

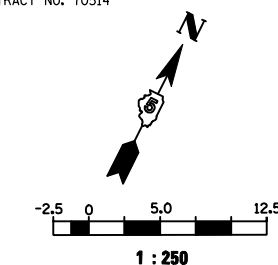

LEGEND:

- DIRECTION OF FLOW
- TOP EDGE OF PAVEMENT ELEVATION

NOTES:

1. ALL PROPOSED CONCRETE CURB AND GUTTER SHOWN IS B-15.45 UNLESS NOTED OTHERWISE.

REVISIONS		ILLINOIS DEPARTMENT OF TRANSPORTATION
NAME	DATE	
		GREENWOOD AVENUE CUL DE SAC DETAILS 1 OF 2 DATE 05-27-09 DRAWN BY SAM CHECKED BY PMH

GREENWOOD AVENUE CUL DE SAC DETAILS