
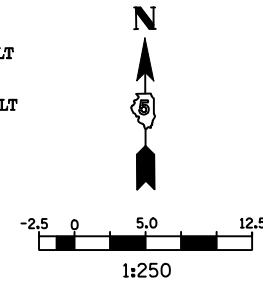


F.A.P. RTE.	SECTION	COUNTY	TOTAL SHEETS	SHEET NO.
704	(1)N & TS-1	McLEAN	497	317
STA. 0+000.000		TO STA. 0+150.000		
FED. ROAD DIST. NO.	ILLINOIS	FED. AID PROJECT		
CONTRACT NO. 70514				

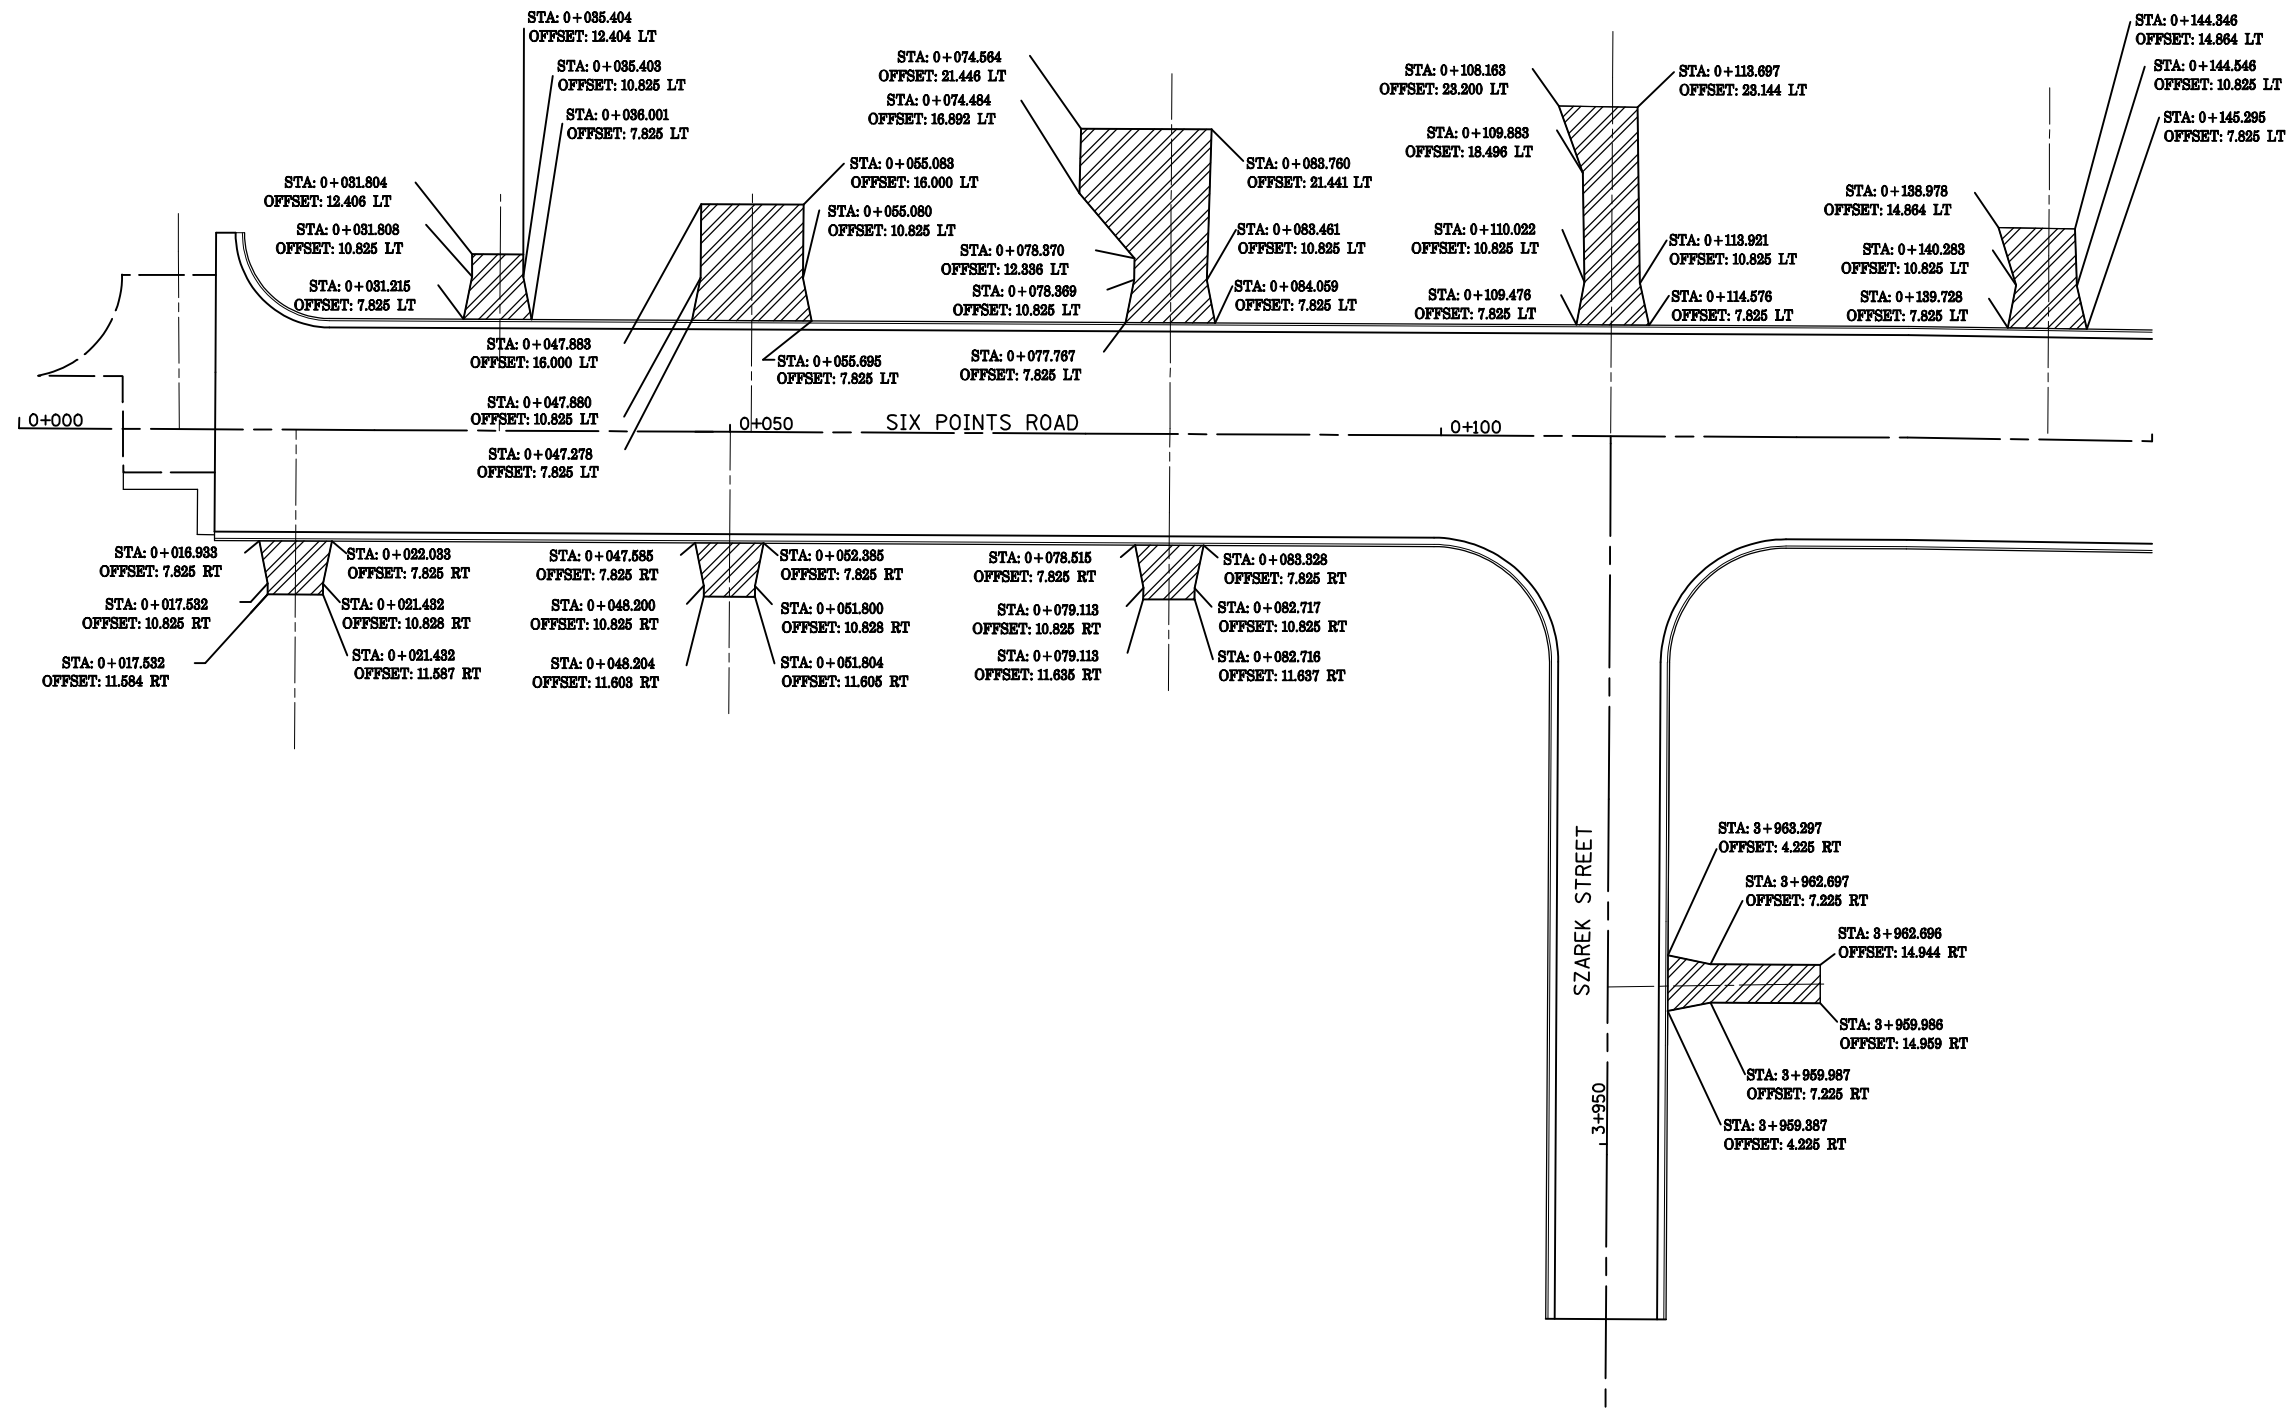

REVISIONS		ILLINOIS DEPARTMENT OF TRANSPORTATION
NAME	DATE	
		DRIVEWAY DETAILS SIX POINTS ROAD
1 OF 2		DRAWN BY MAC
DATE 05-27-09		CHECKED BY PMH

**SIX POINTS ROAD DRIVEWAY DETAILS**