


F.A.P. RTE.	SECTION	COUNTY	TOTAL SHEETS	SHEET NO.
704	(1)N & TS-1	MCLEAN	497	322
STA. 2+200.000 TO STA. 2+210.000				
FED. ROAD DIST. NO.			ILLINOIS FED. AID PROJECT	
CONTRACT NO. 70514				

36 34 32 30 28 26 24 22 20 18 16 14 12 10 8 6 4 2 0 2 4 6 8 10 12 14 16 18 20 22 24 26 28 30 32 34 36

BY: _____ DATE: _____


FINAL SURVEY SURVEYED PLOTTED PLANNED
NOTE BOOK AREAS AREAS
NO. AREAS CHECKED

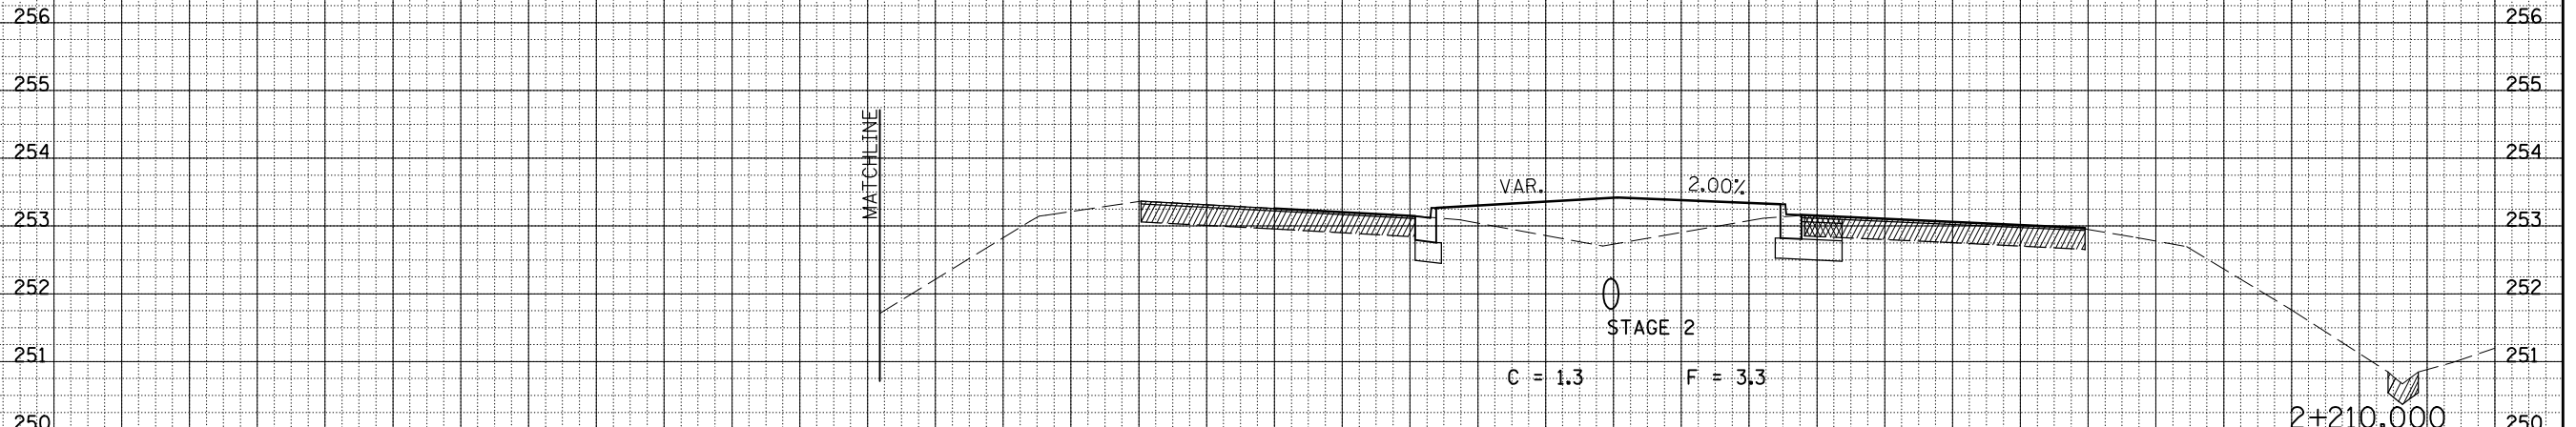

BEGIN EARTHWORK STA. 2+205.5

BY: _____ DATE: _____

ORIGINAL SURVEY SURVEYED PLOTTED PLANNED
NOTE BOOK AREAS AREAS
NO. AREAS CHECKED

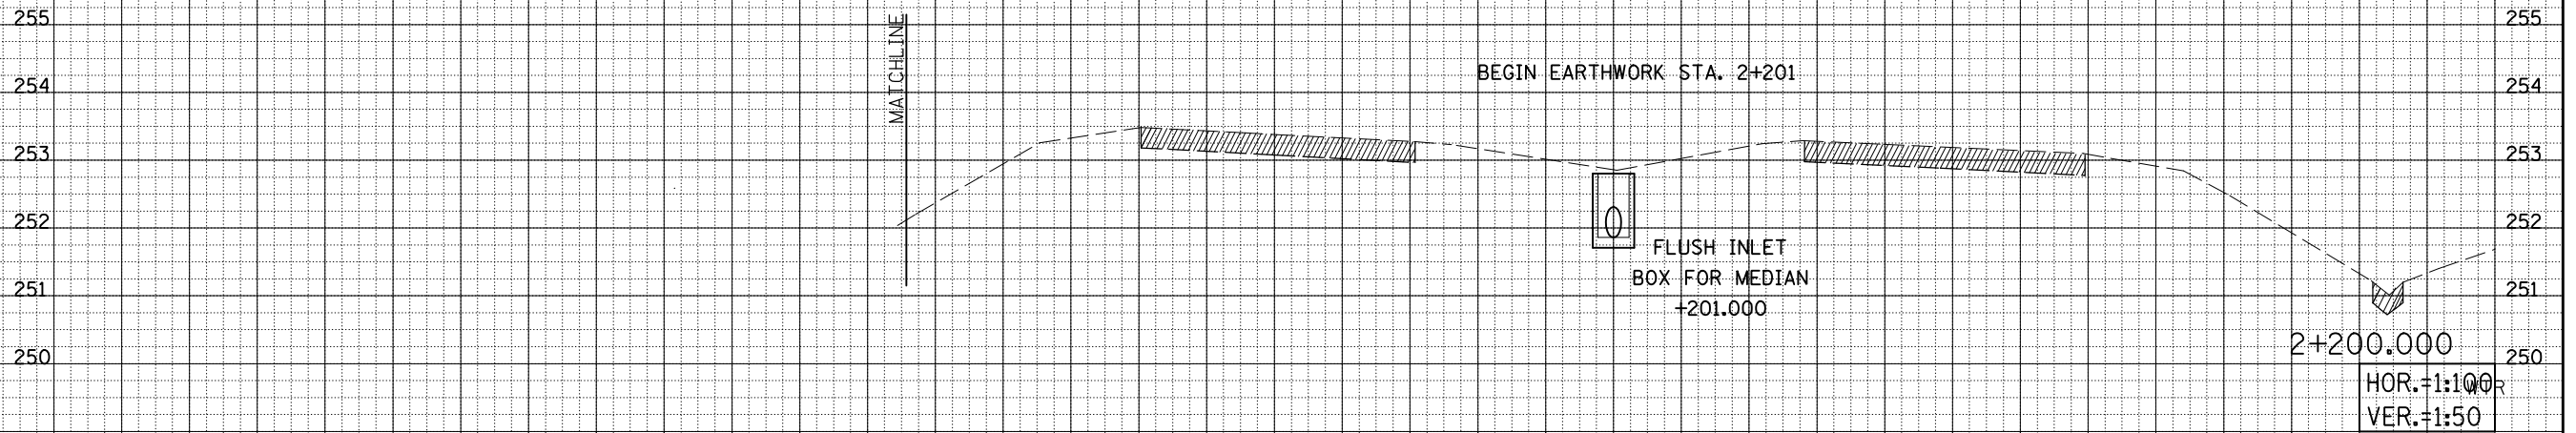

BEGIN EARTHWORK STA. 2+201

FLUSH INLET
BOX FOR MEDIAN
+201.000

HOR. 1:100
VER. 1:50

36 34 32 30 28 26 24 22 20 18 16 14 12 10 8 6 4 2 0 2 4 6 8 10 12 14 16 18 20 22 24 26 28 30 32 34 36

VETERANS PARKWAY CROSS SECTIONS, STA. 2+200.000 TO STA. 2+210.000