


F.A.P. RTE.	SECTION	COUNTY	TOTAL SHEETS	SHEET NO.
704	(1)N & TS-1	McLEAN	497	333
STA. 2+470.000 TO STA. 2+490.000				
FED. ROAD DIST. NO.	ILLINOIS FED. AID PROJECT			

CONTRACT NO. 70514

BY	DATE
FINAL SURVEY	SURVEYED
NOTE BOOK	PLOTTED
NO.	AREAS CHECKED

BY	DATE
ORIGINAL SURVEY	SURVEYED
NOTE BOOK	PLOTTED
NO.	AREAS CHECKED

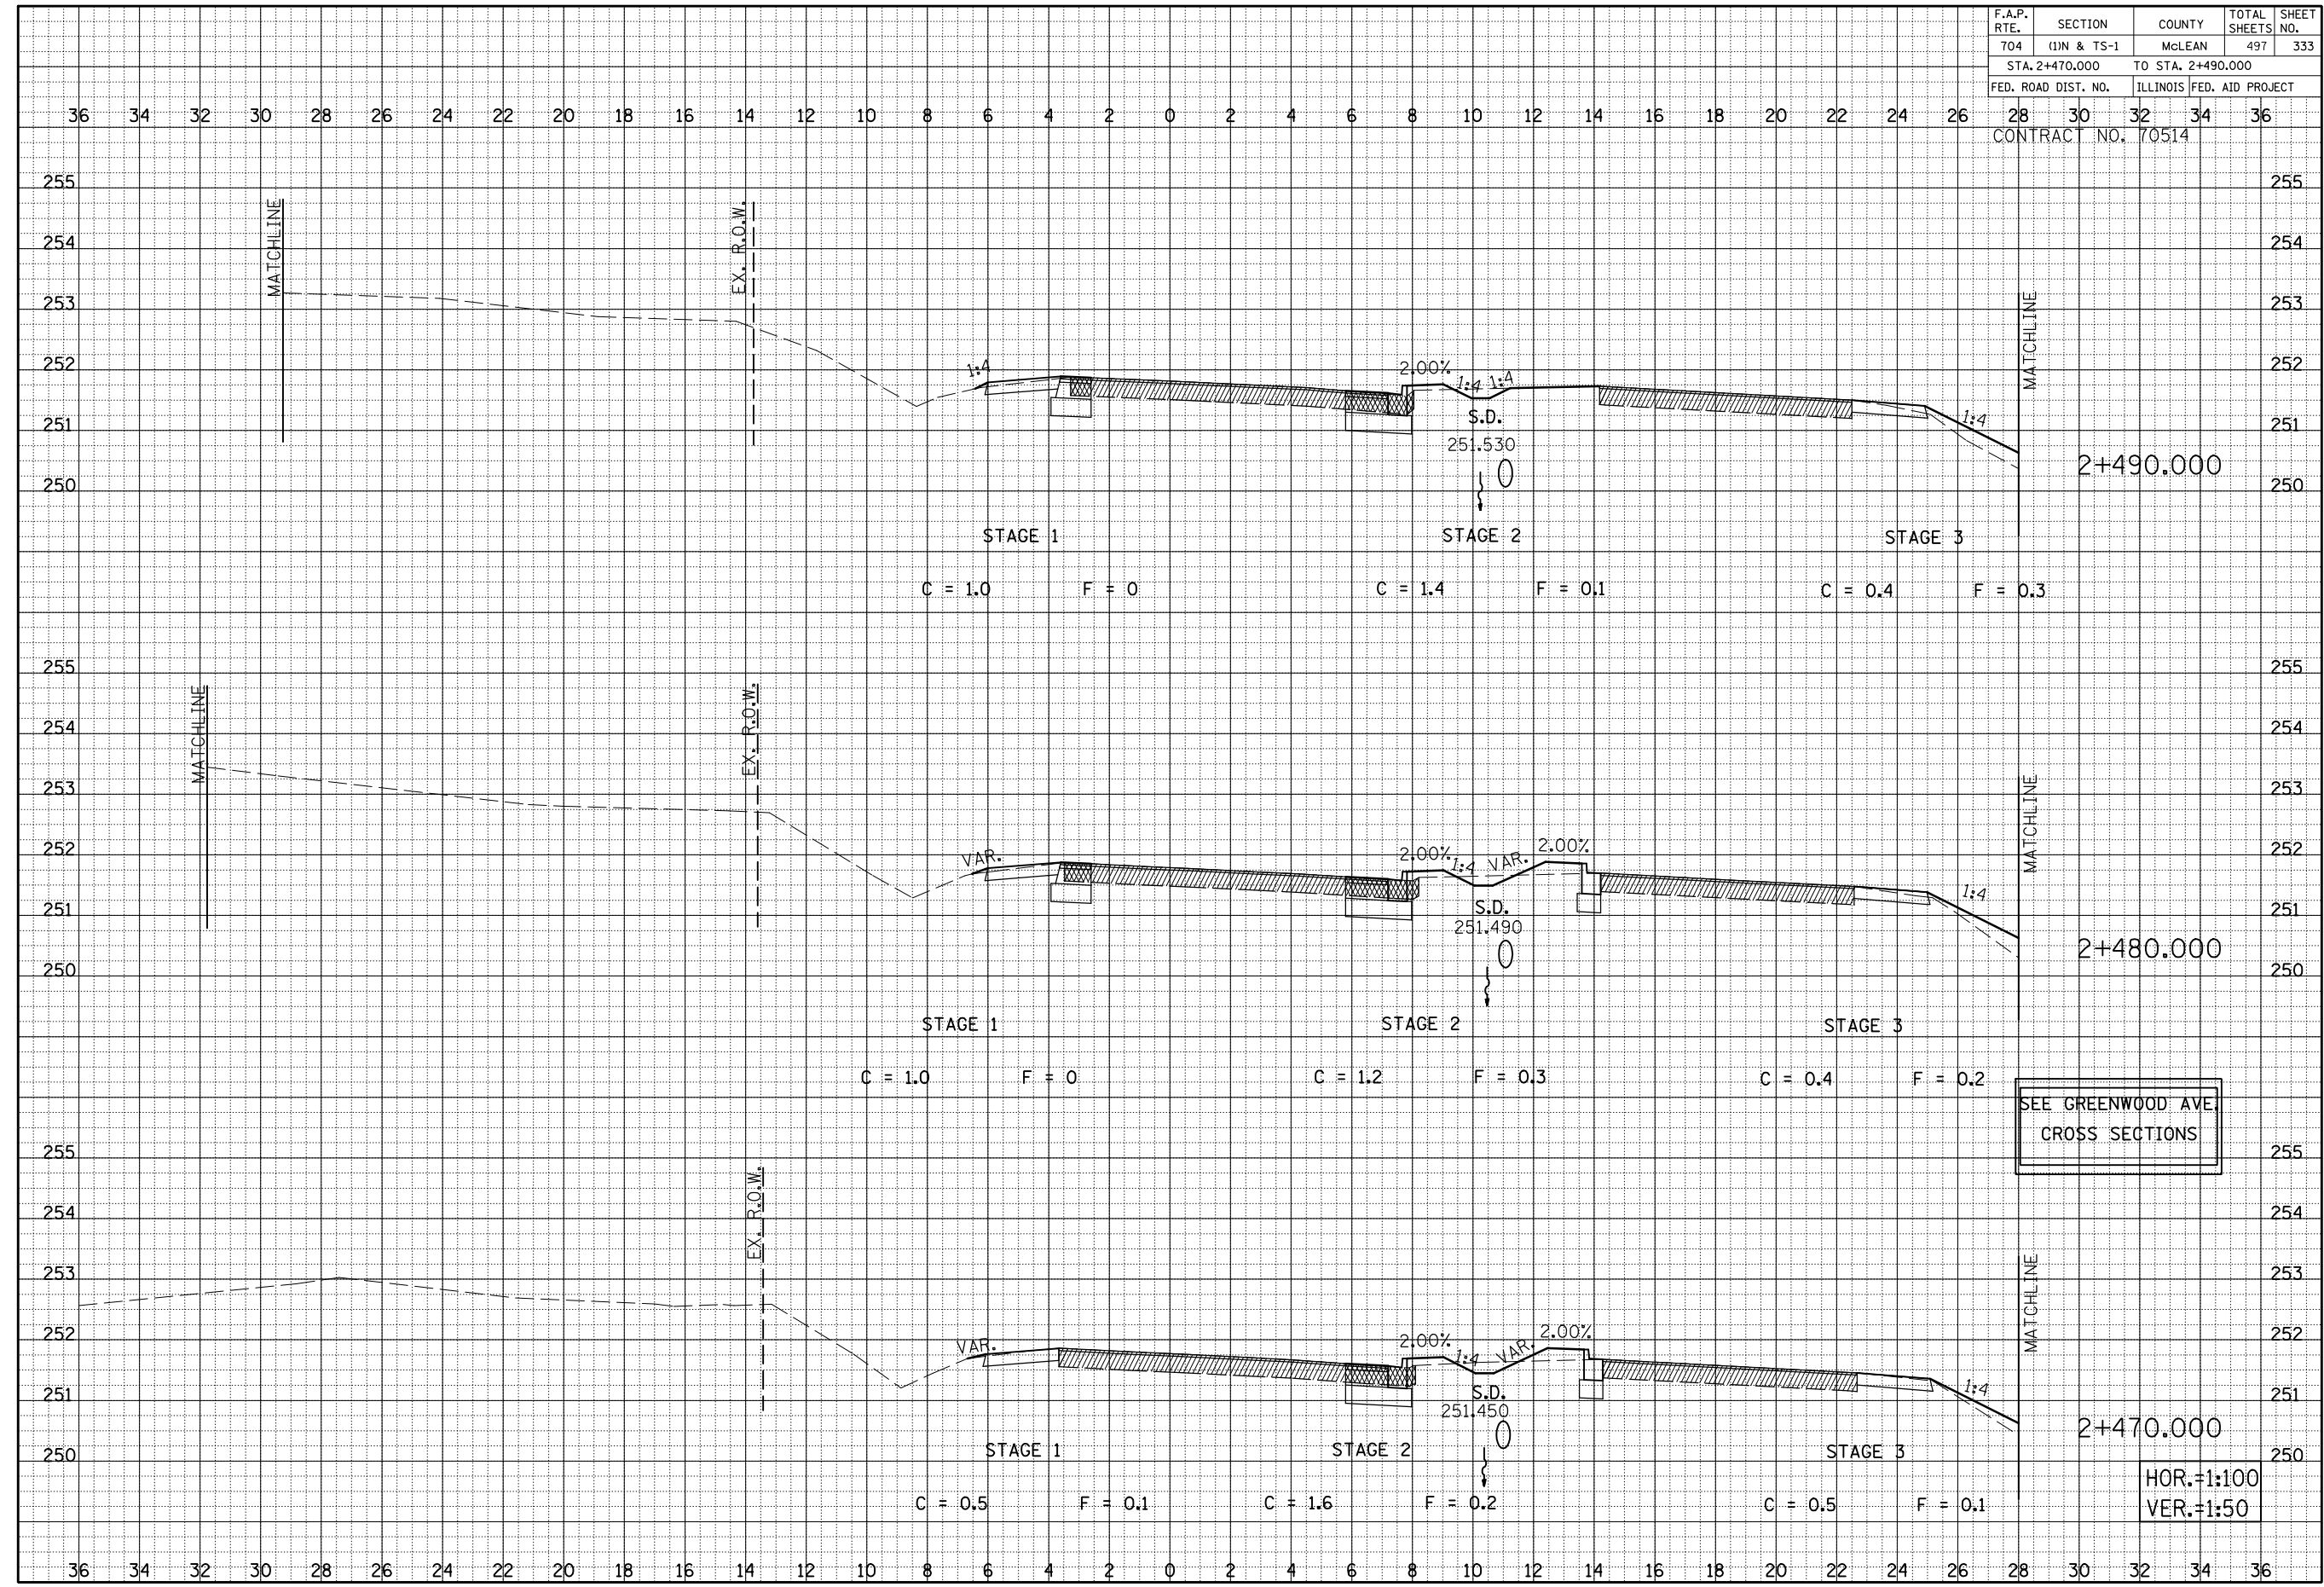

SEE GREENWOOD AVE  
CROSS SECTIONS

HOR.=1:100  
VER.=1:50

VETERANS PARKWAY CROSS SECTIONS, STA. 2+470.000 TO STA. 2+490.000