


F.A.P. RTE. 704	SECTION (1)N & TS-1	COUNTY MCLEAN	TOTAL SHEETS 497	SHEET NO. 344
STA. 2+722.395 TO STA. 2+730.000				
FED. ROAD DIST. NO. ILLINOIS FED. AID PROJECT				
CONTRACT NO. 70514				

BY _____	DATE _____
FINAL SURVEY NO. _____	SURVEYED PLOTTED AREAS CHECKED _____
NOTE BOOK NO. _____	DATE _____
_____	_____

BY _____	DATE _____
ORIGINAL SURVEY NO. _____	SURVEYED PLOTTED AREAS CHECKED _____
NOTE BOOK NO. _____	DATE _____
_____	_____

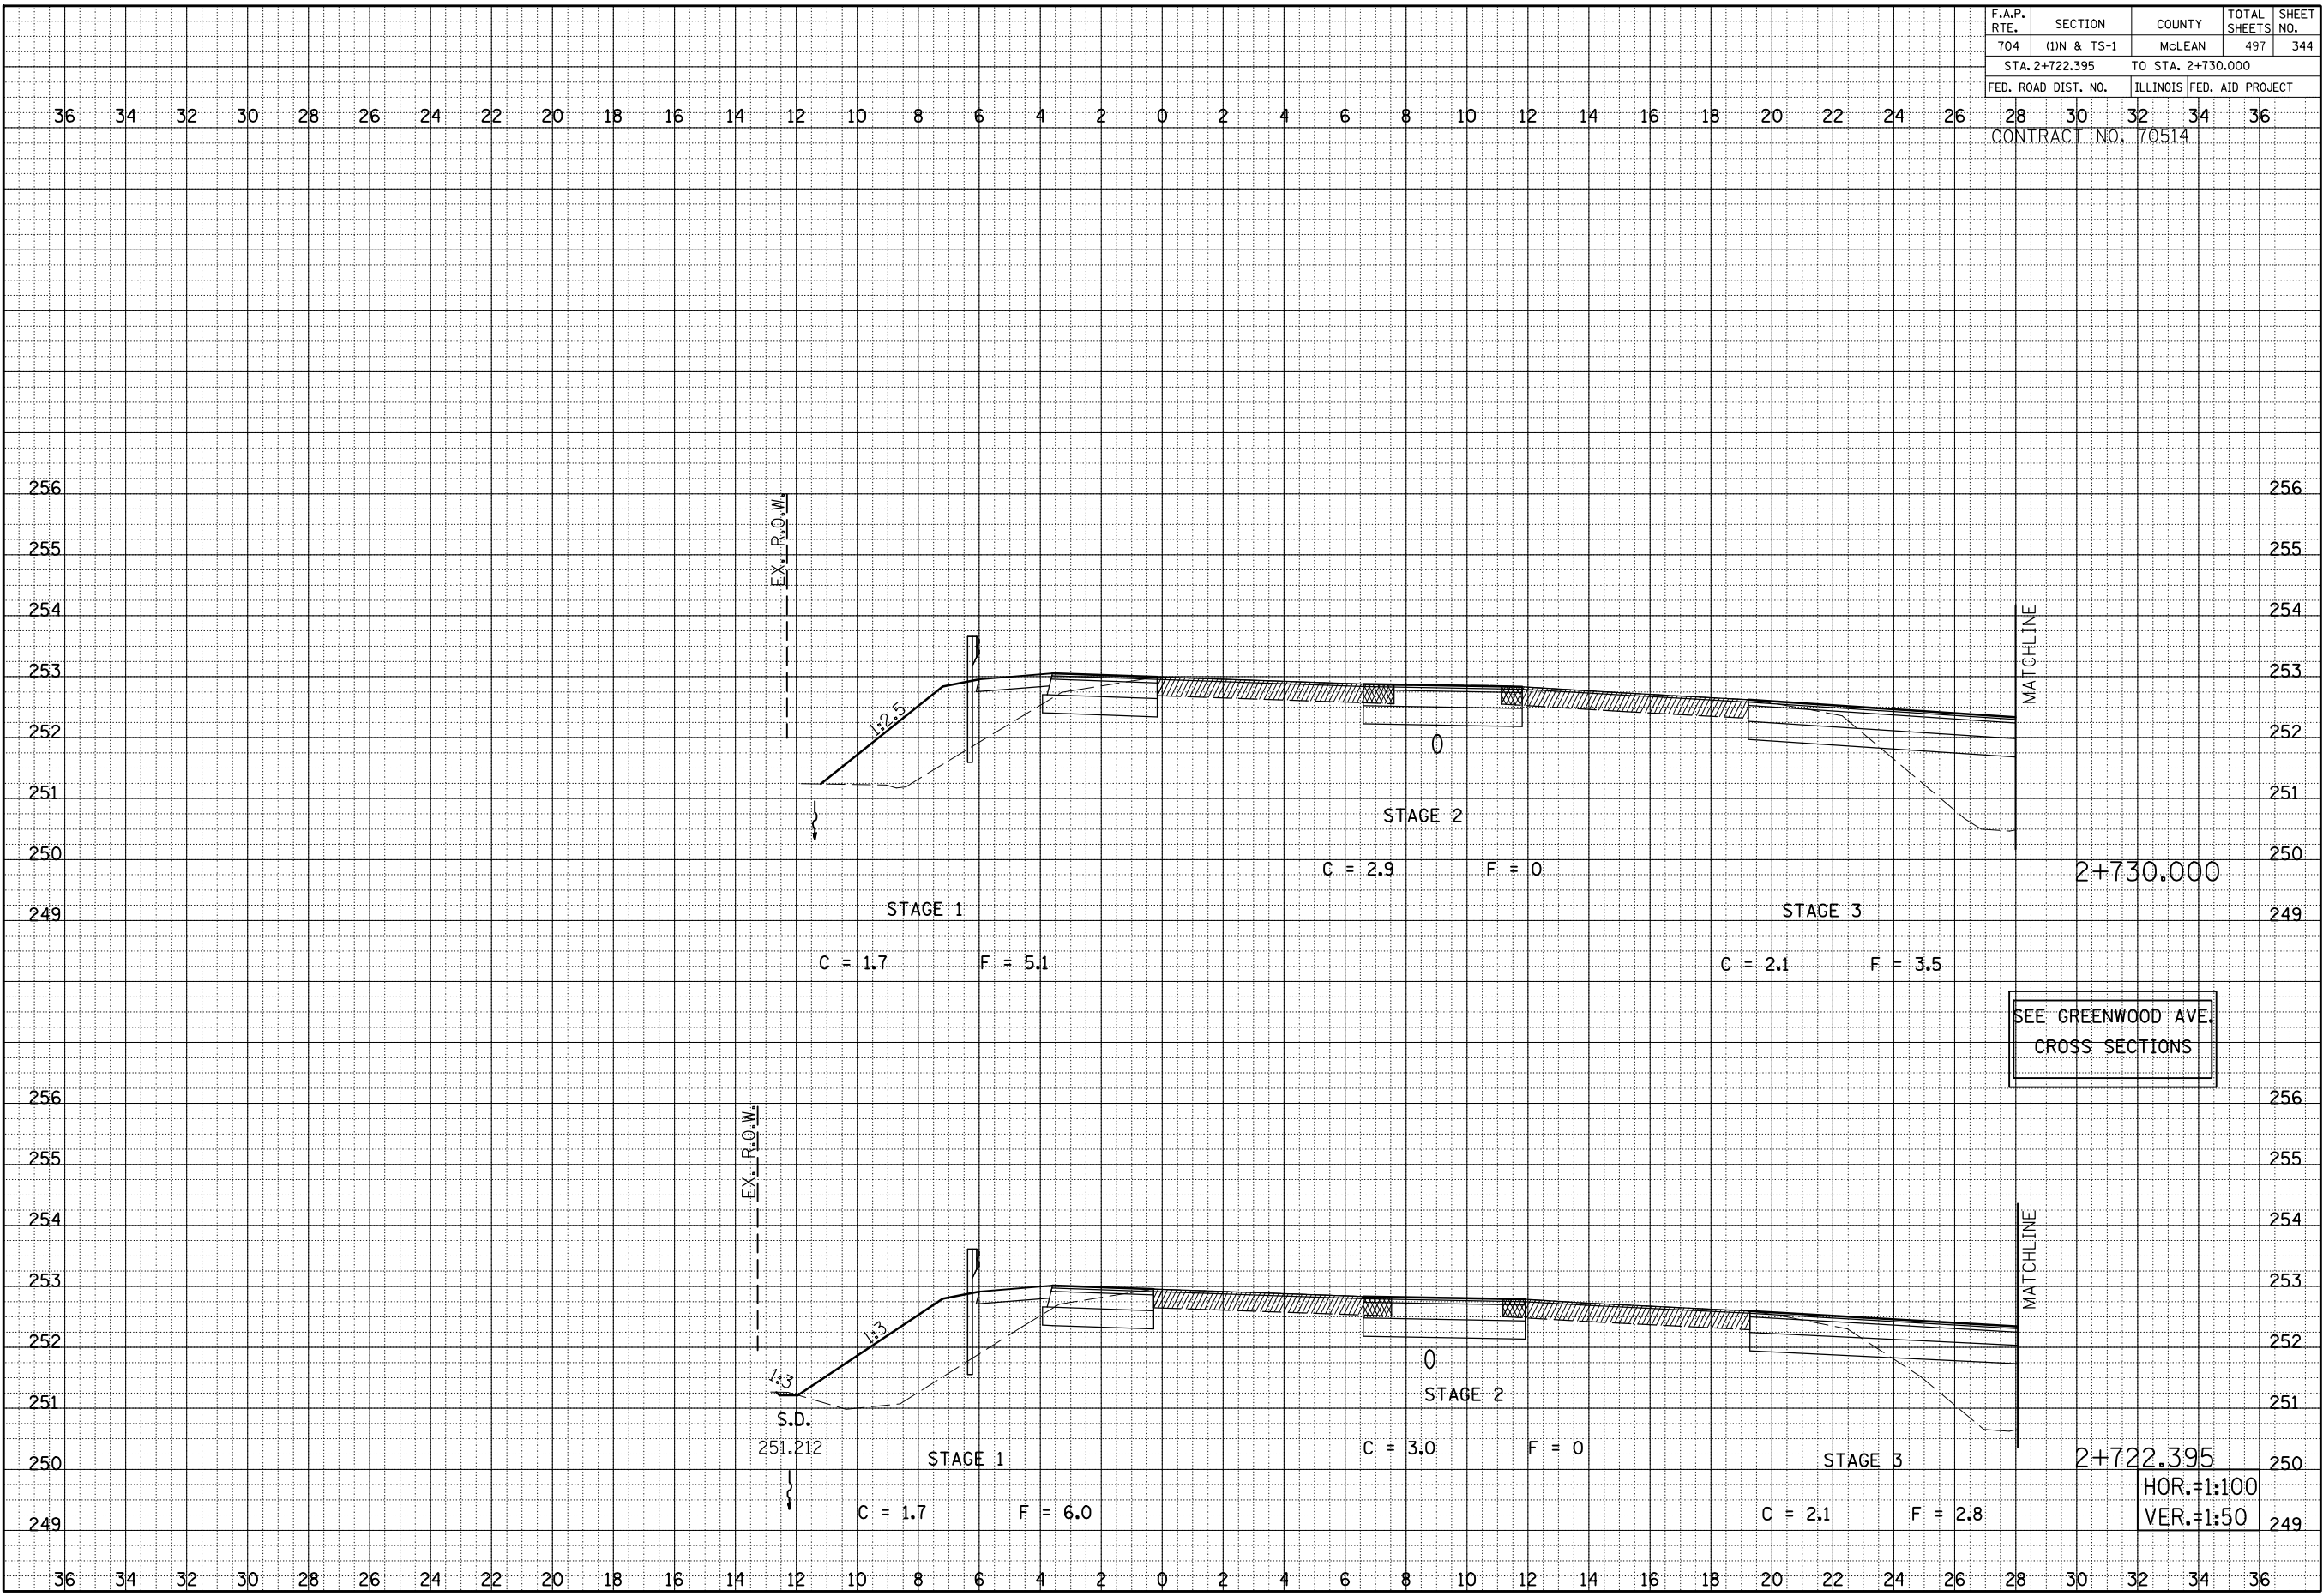

VETERANS PARKWAY CROSS SECTIONS, STA. 2+722.395 TO STA. 2+730.000