


F.A.P. RTE.	SECTION	COUNTY	TOTAL SHEETS	SHEET NO.
704	(1)N & TS-1	McLEAN	497	349
STA. 2+810.000 TO STA. 2+820.000				
FED. ROAD DIST. NO. ILLINOIS FED. AID PROJECT				
CONTRACT NO. 70514				

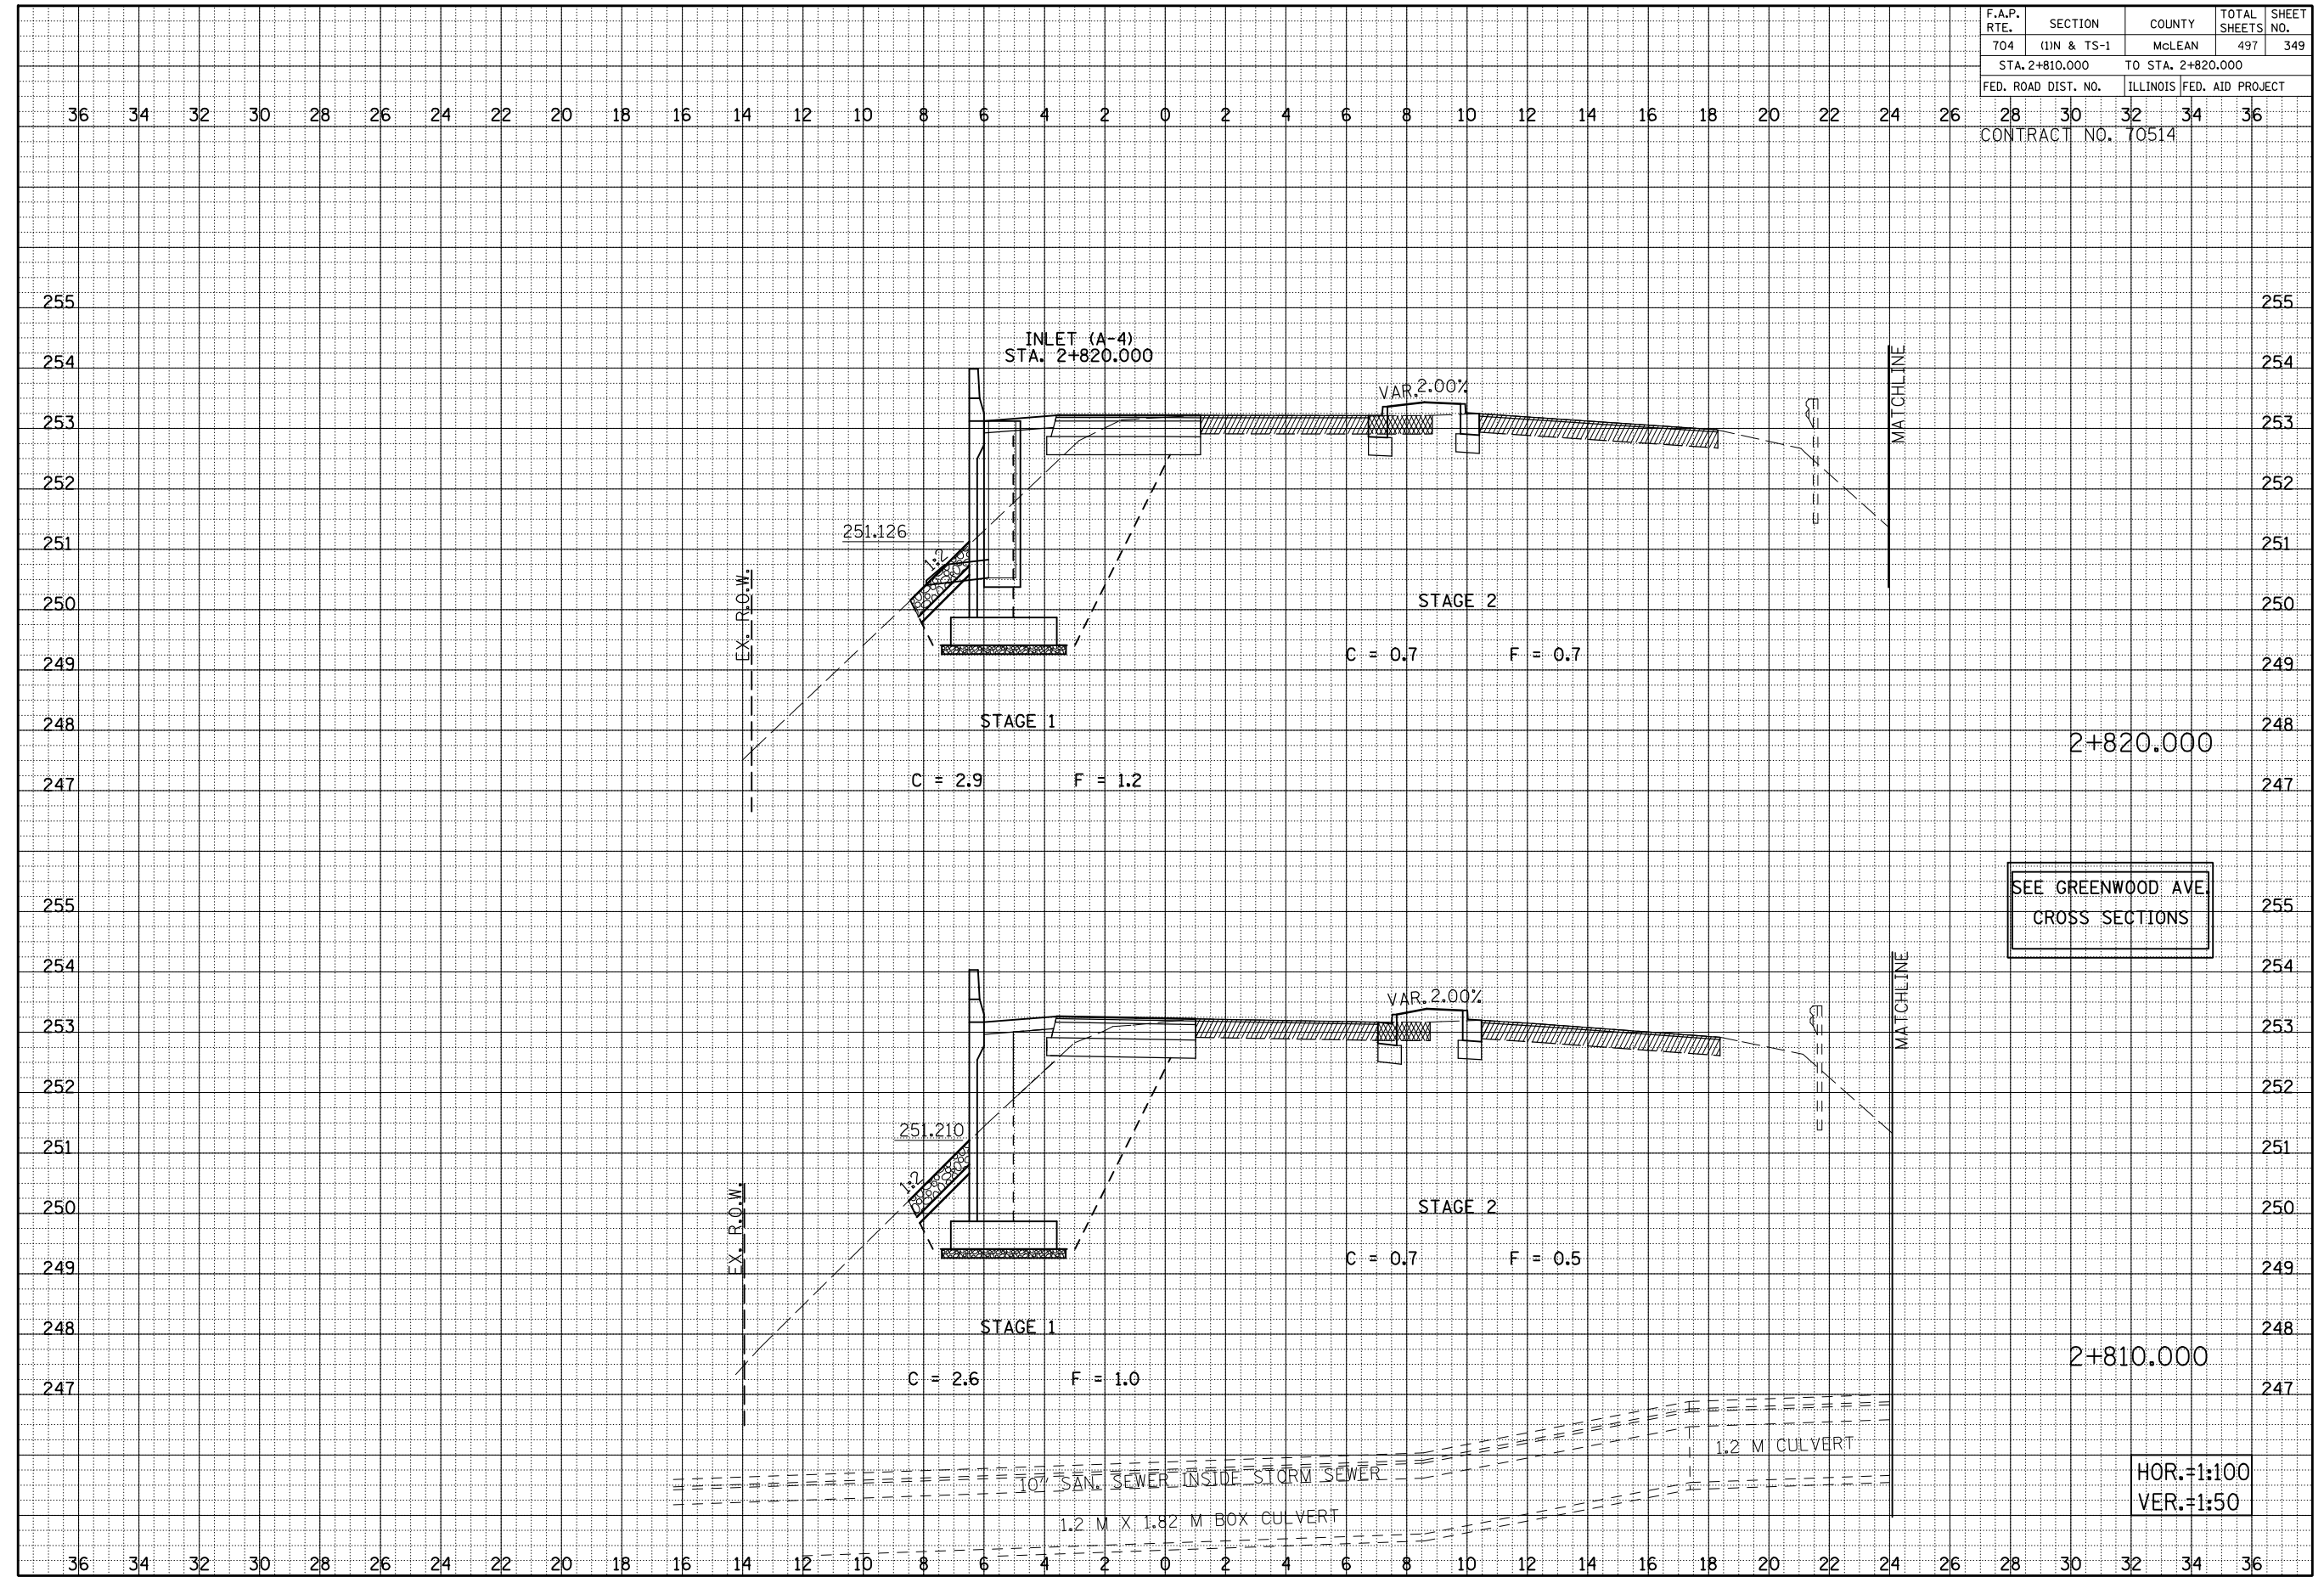

SEE GREENWOOD AVE CROSS SECTIONS

HOR.=1:100
VER.=1:50

VETERANS PARKWAY CROSS SECTIONS, STA. 2+810.000 TO STA. 2+820.000

BY	DATE

BY	DATE