


F.A.P. RTE.	SECTION	COUNTY	TOTAL SHEETS	SHEET NO.
704	(1)N & TS-1	McLEAN	497	355
STA. 2+940.000 TO STA. 2+960.000				
FED. ROAD DIST. NO.	ILLINOIS FED. AID PROJECT			
CONTRACT NO. 70514				

BY	DATE
ORIGINAL SURVEY	SURVEYED
NOTE BOOK	PLOTTED
NO.	AREAS CHECKED

BY	DATE
ORIGINAL SURVEY	SURVEYED
NOTE BOOK	PLOTTED
NO.	AREAS CHECKED

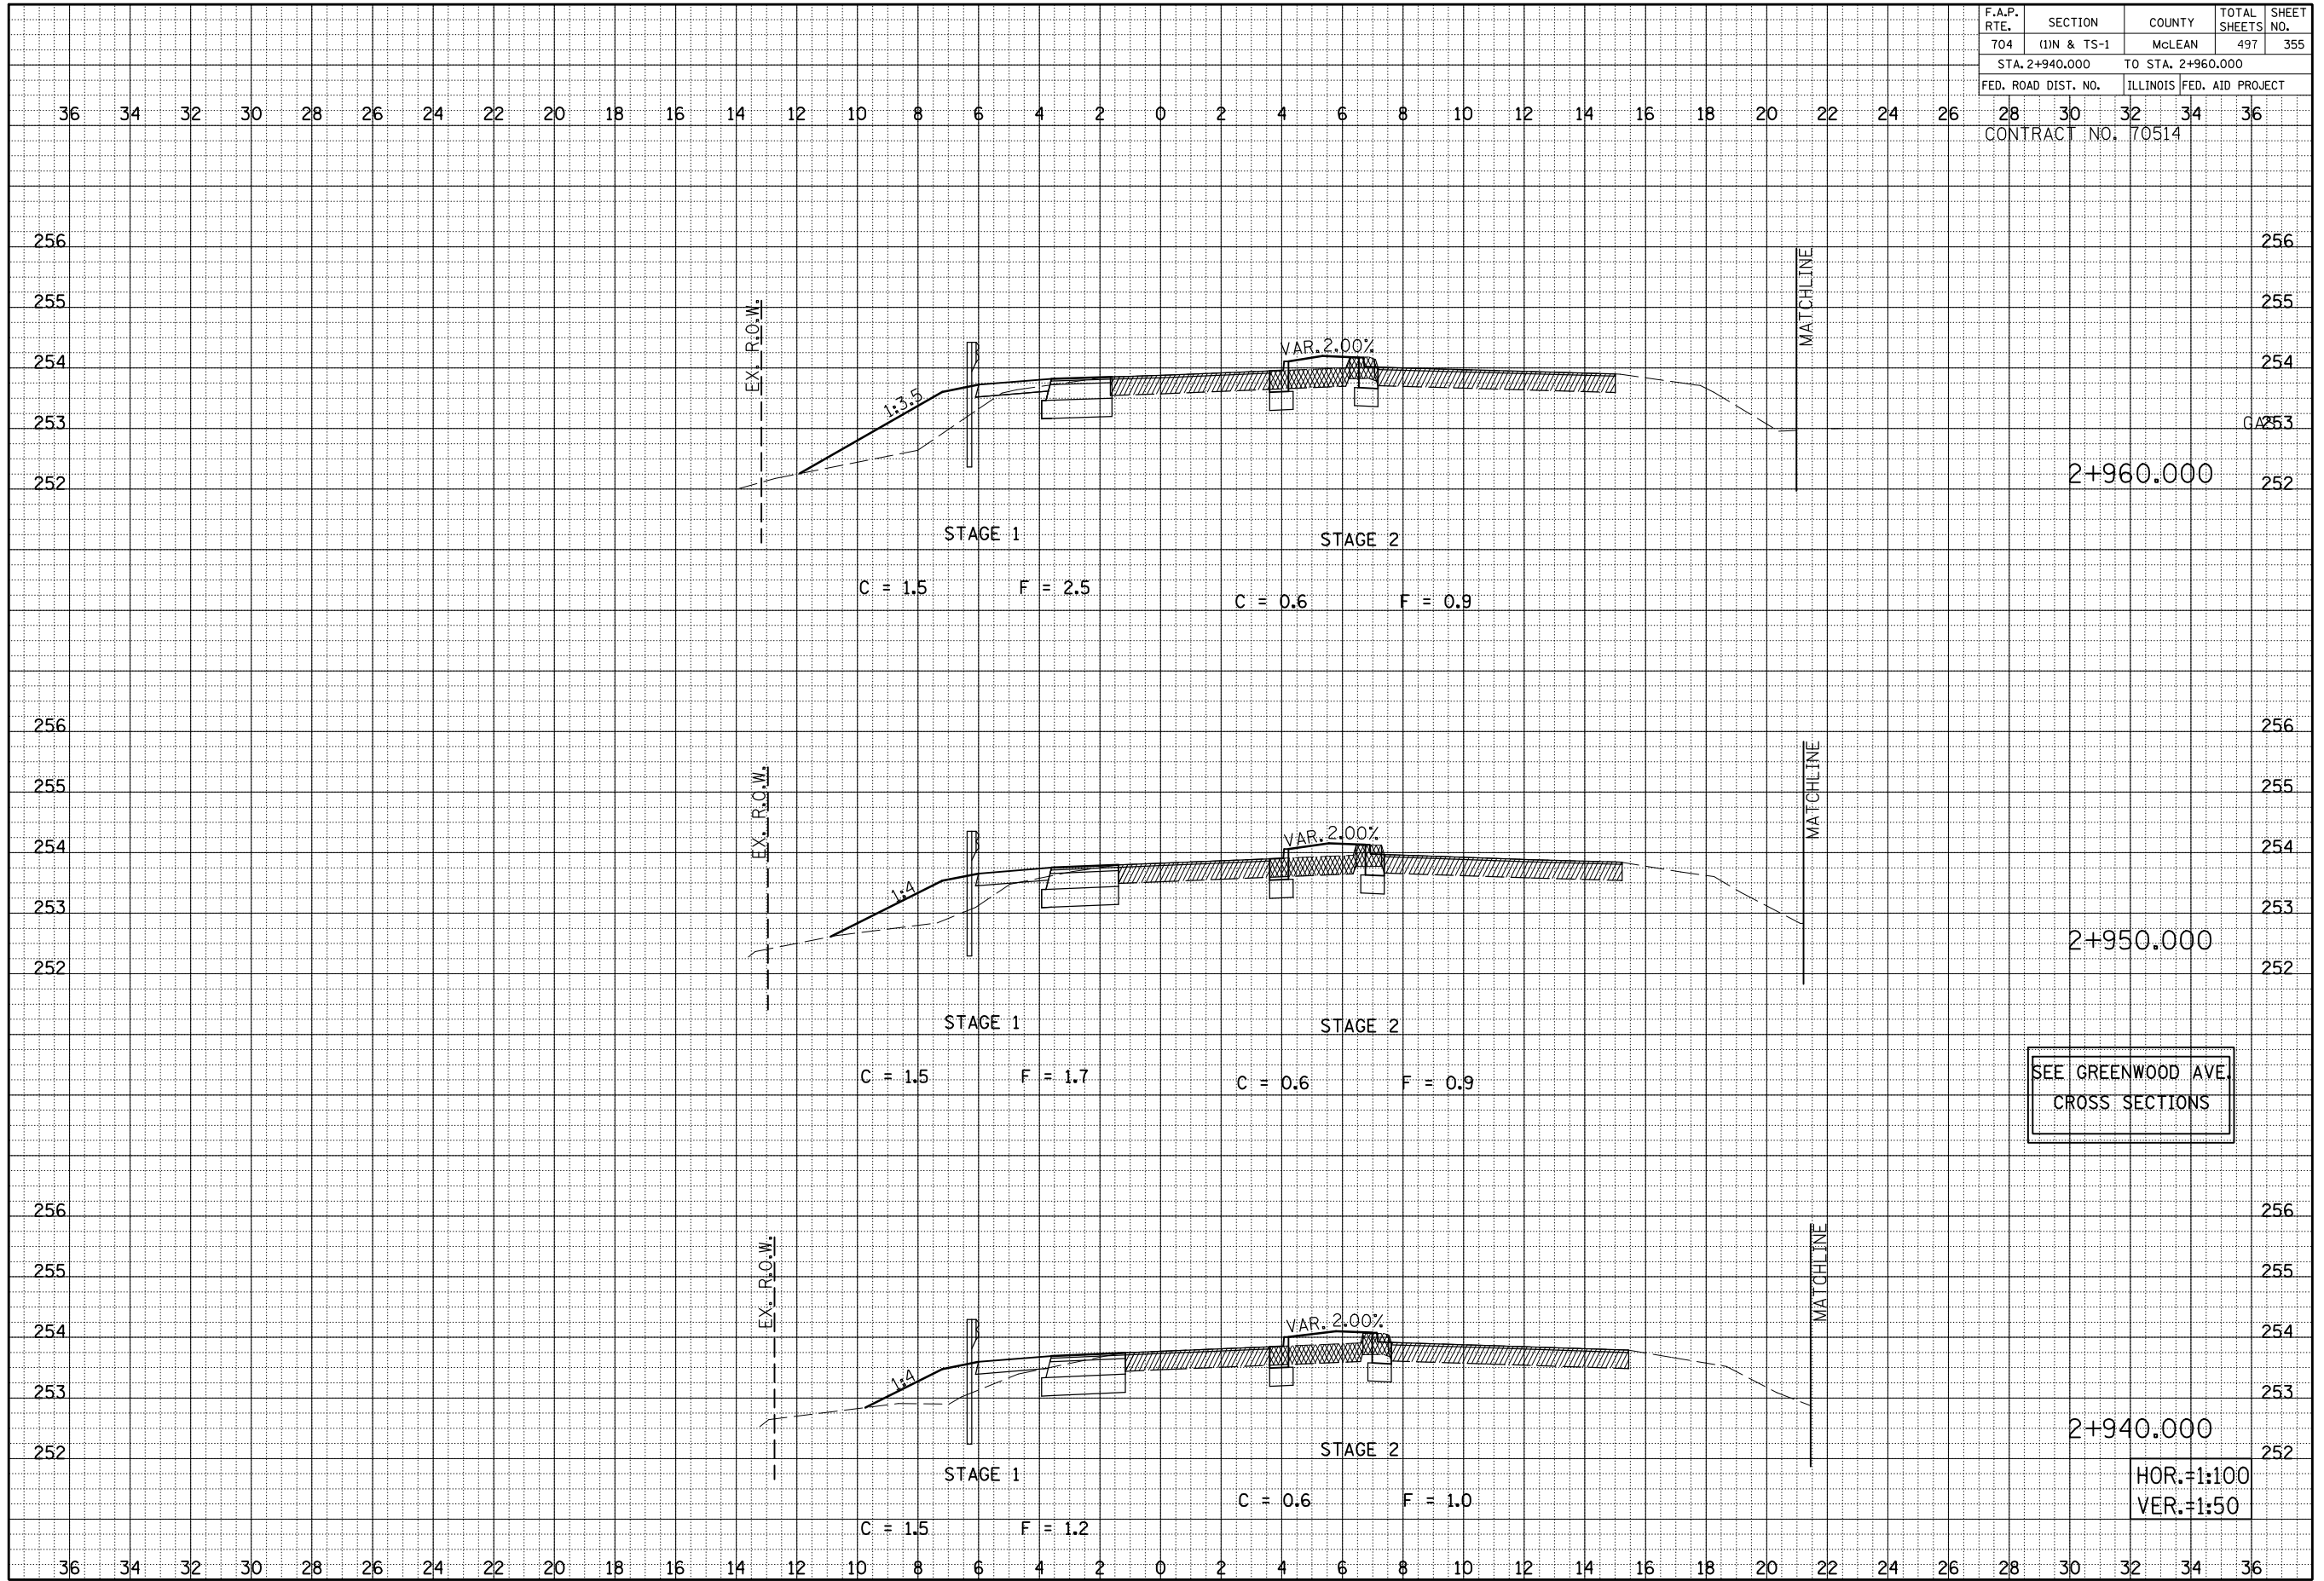

SEE GREENWOOD AVE.
CROSS SECTIONS

HOR. = 1:100
VER. = 1:50

VETERANS PARKWAY CROSS SECTIONS, STA. 2+940.000 TO STA. 2+960.000