


F.A.P. RTE. 704	SECTION (1)N&TS-1	COUNTY MCLEAN	TOTAL SHEETS 497	SHEET NO. 364
STA. 0+110.000		TO STA. 0+130.000		
FED. ROAD DIST. NO.	ILLINOIS		FED. AID PROJECT	

CONTRACT NO. 70514

BY	DATE
ORIGINAL SURVEY	DATE
PLOTTED	DATE
NOTE BOOK	NO.
AREAS	
CHECKED	

BY	DATE
ORIGINAL SURVEY	DATE
PLOTTED	DATE
NOTE BOOK	NO.
AREAS	
CHECKED	

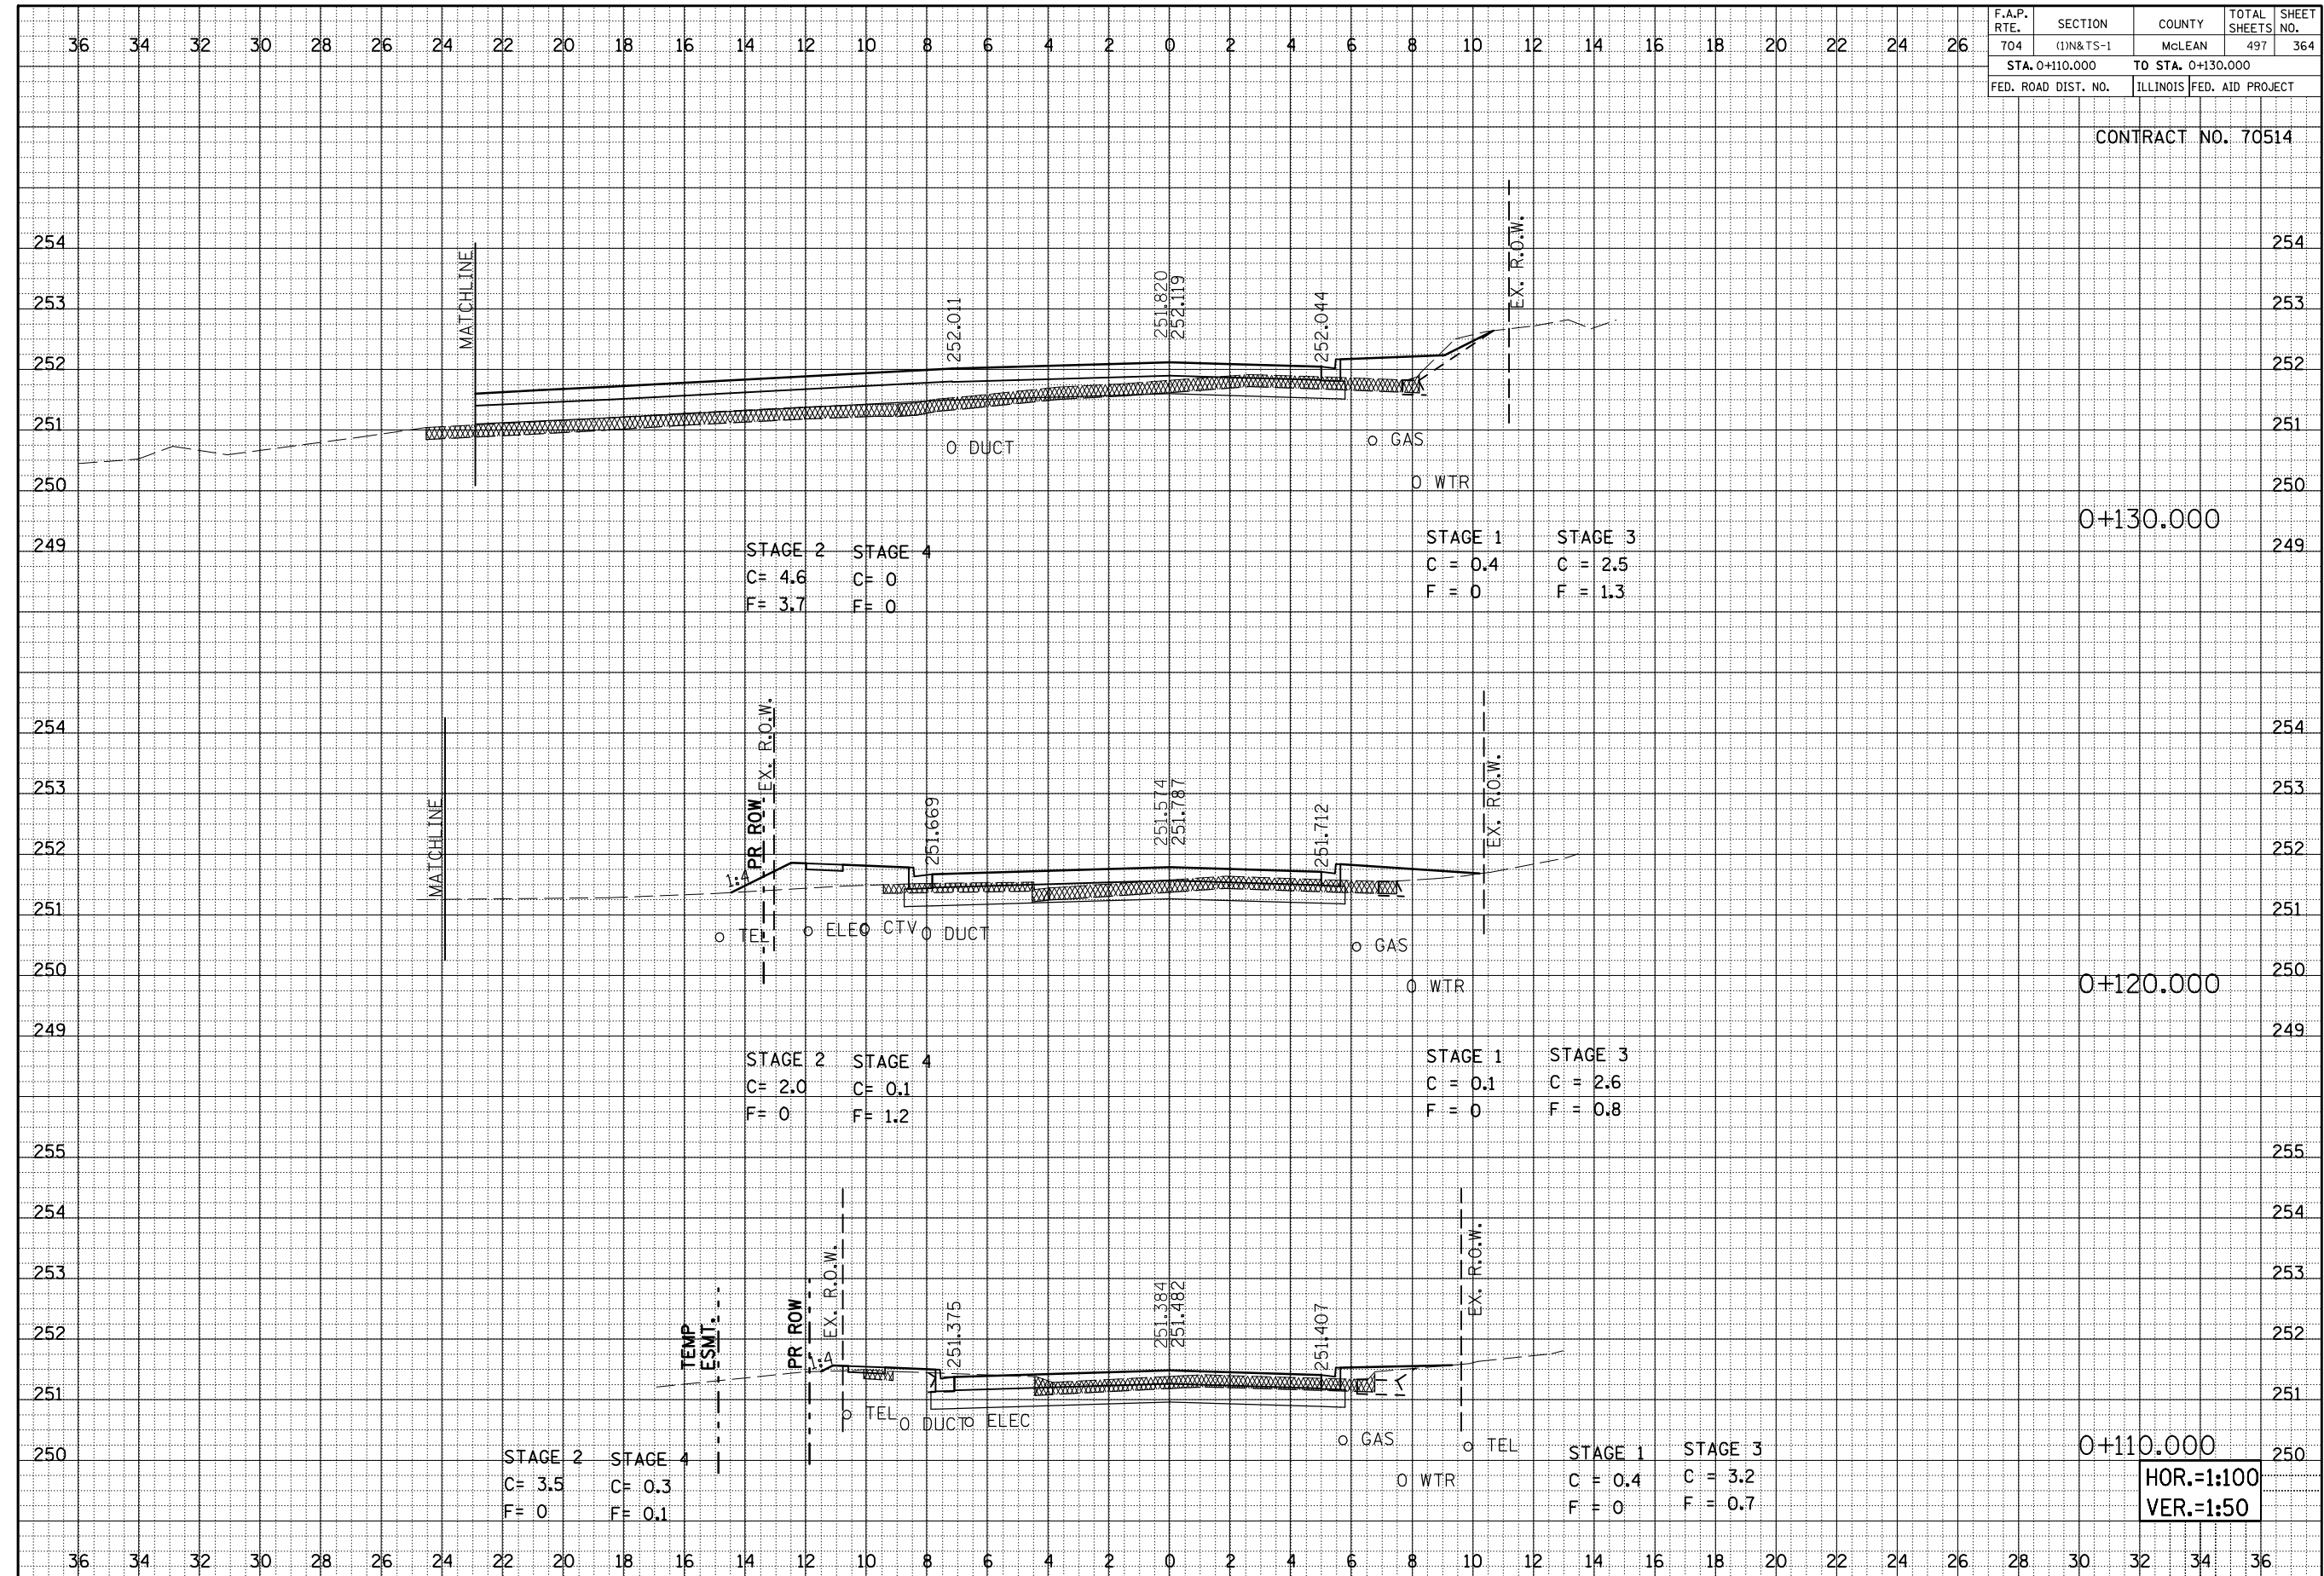

0+130.000

0+120.000

0+110.000

HOR.=1:100
VER.=1:50