


F.A.P. RTE.	SECTION	COUNTY	TOTAL SHEETS	SHEET NO.
704	(1)N&TS-1	McLEAN	497	376
STA. 0+450.000 TO STA. 0+470.000				
FED. ROAD DIST. NO.	ILLINOIS FED. AID PROJECT			

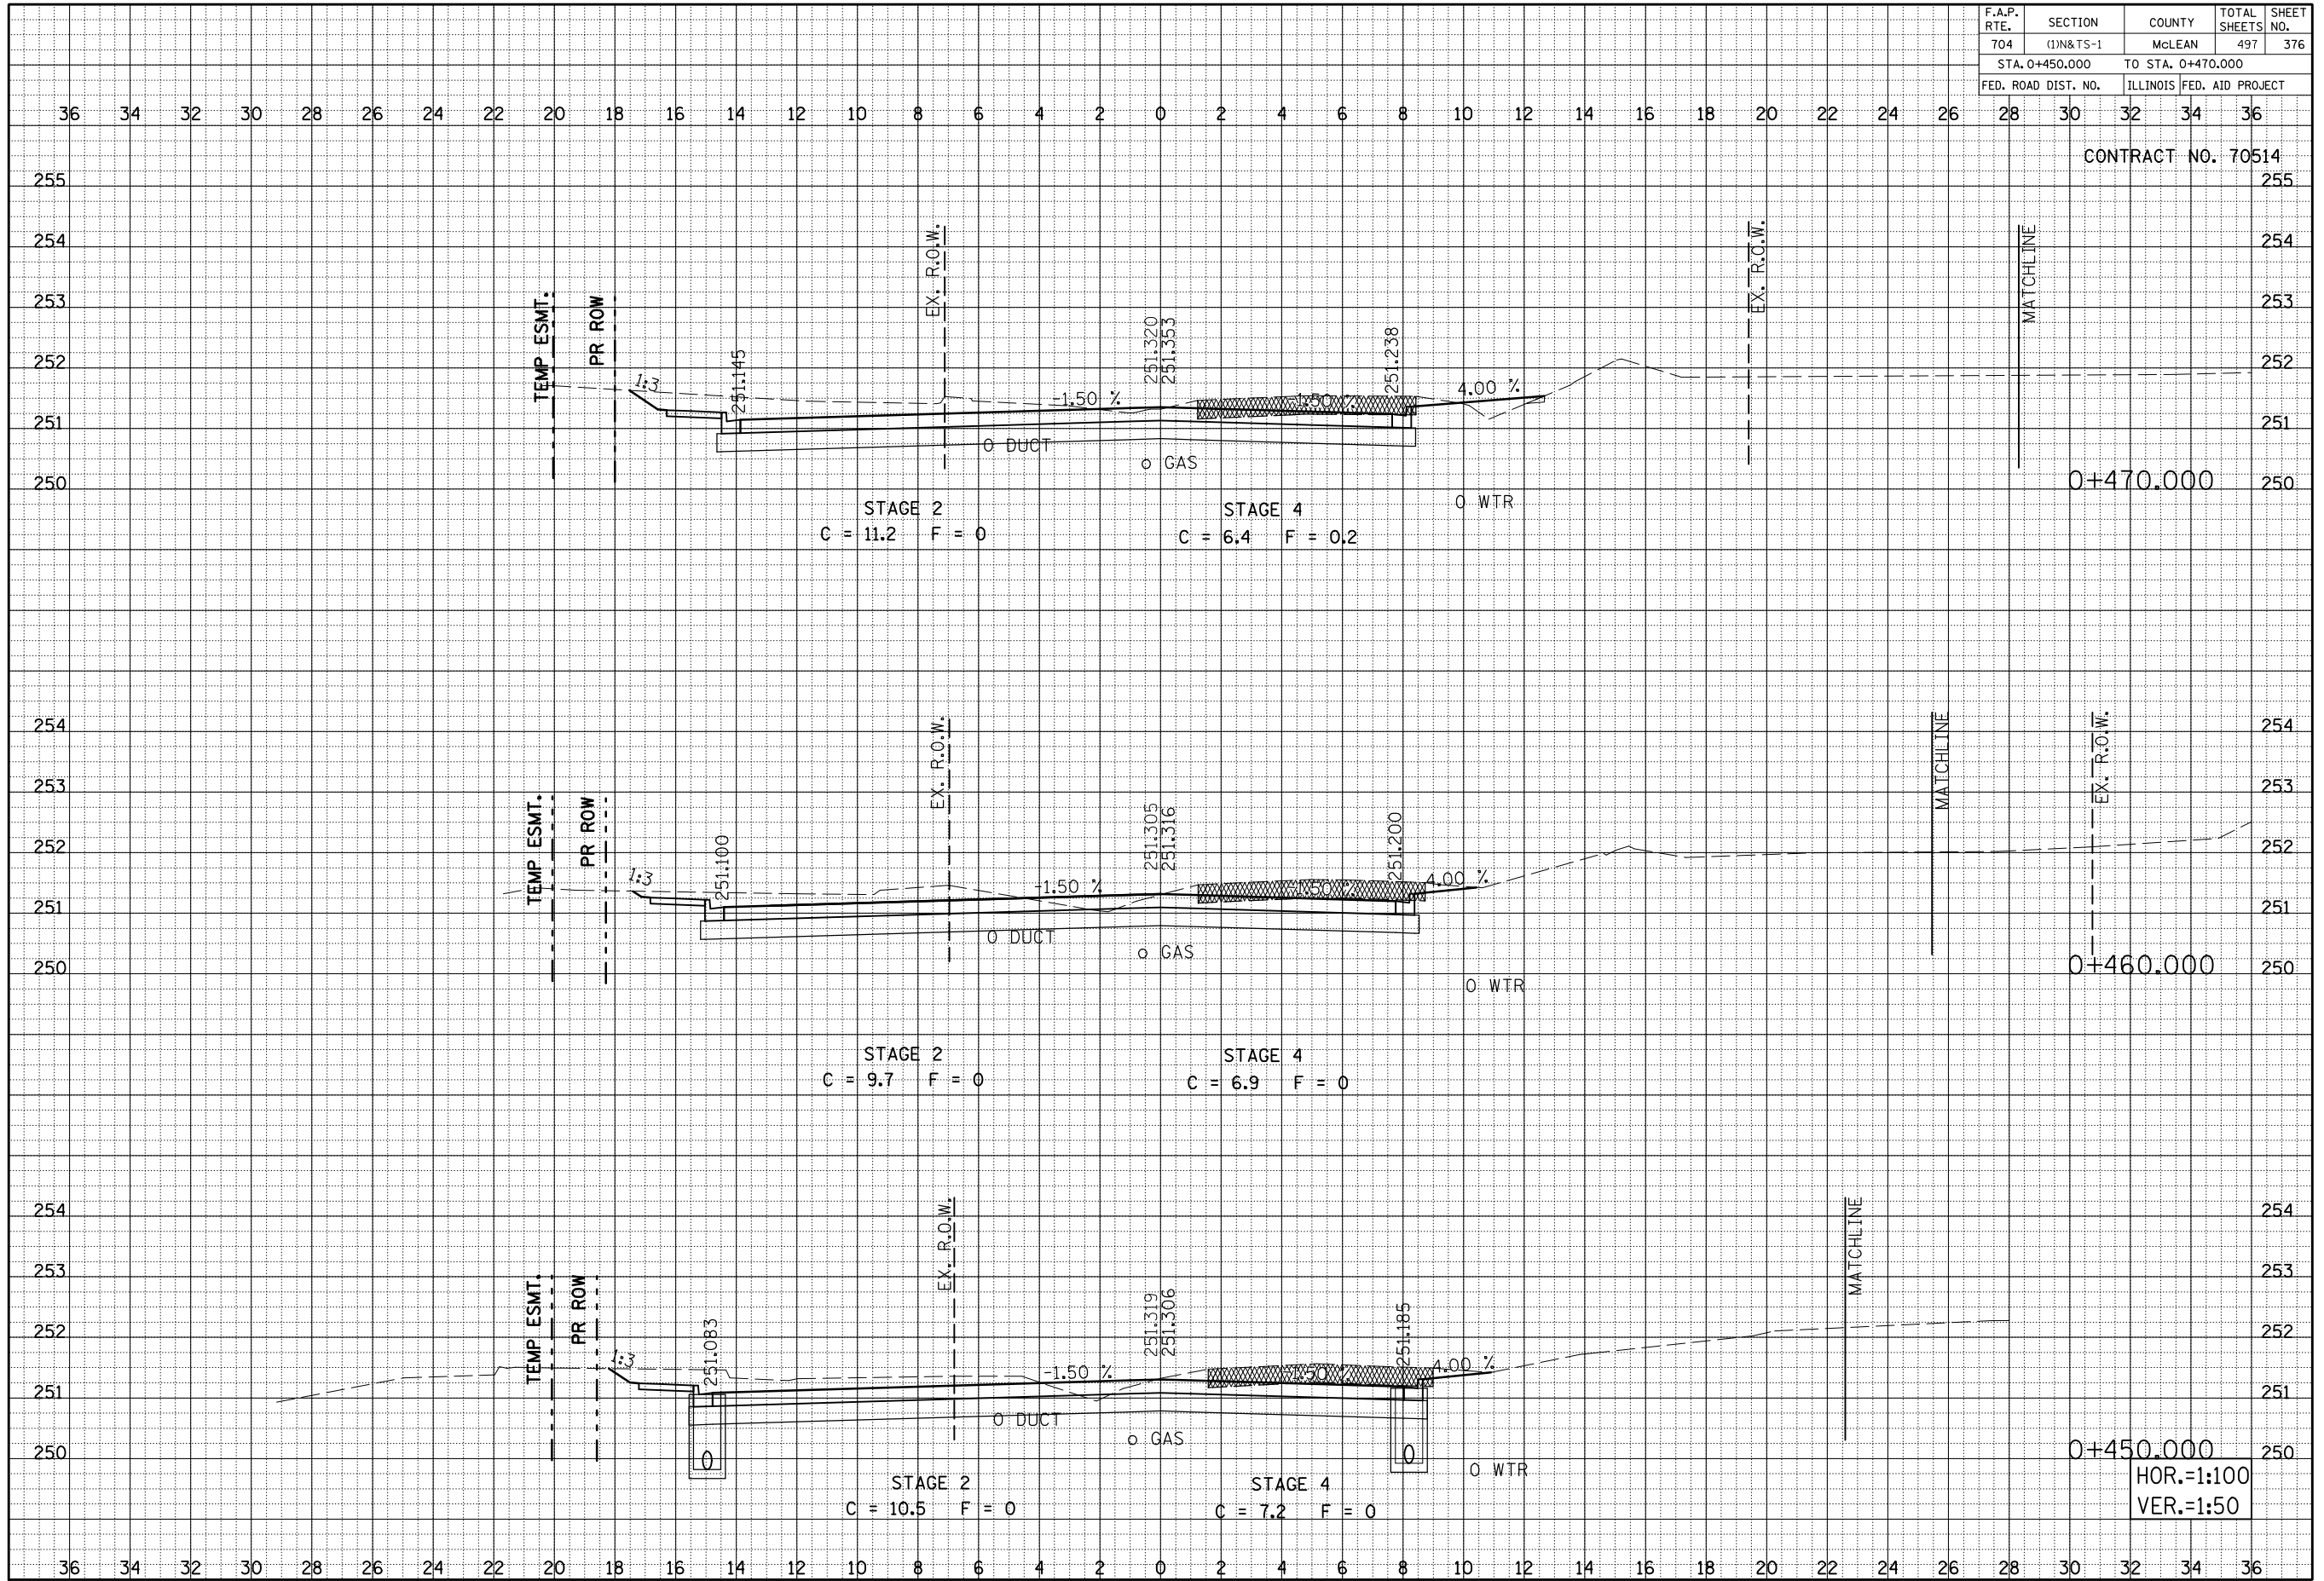

BY	DATE
ORIGINAL SURVEY	SURVEYED
NOTE BOOK	PLOTTED
NO.	AREAS CHECKED

BY	DATE
ORIGINAL SURVEY	SURVEYED
NOTE BOOK	PLOTTED
NO.	AREAS CHECKED

MORRIS AVENUE, CROSS SECTIONS, STA. 0+450.000 TO STA. 0+470.000

HOR.=1:100  
VER.=1:50