


F.A.P. RTE.	SECTION	COUNTY	TOTAL SHEETS	SHEET NO.
704	(1)N&TS-1	McLEAN	497	382
STA. 0+630.000			TO STA. 0+650.000	
FED. ROAD DIST. NO.	ILLINOIS FED. AID PROJECT			

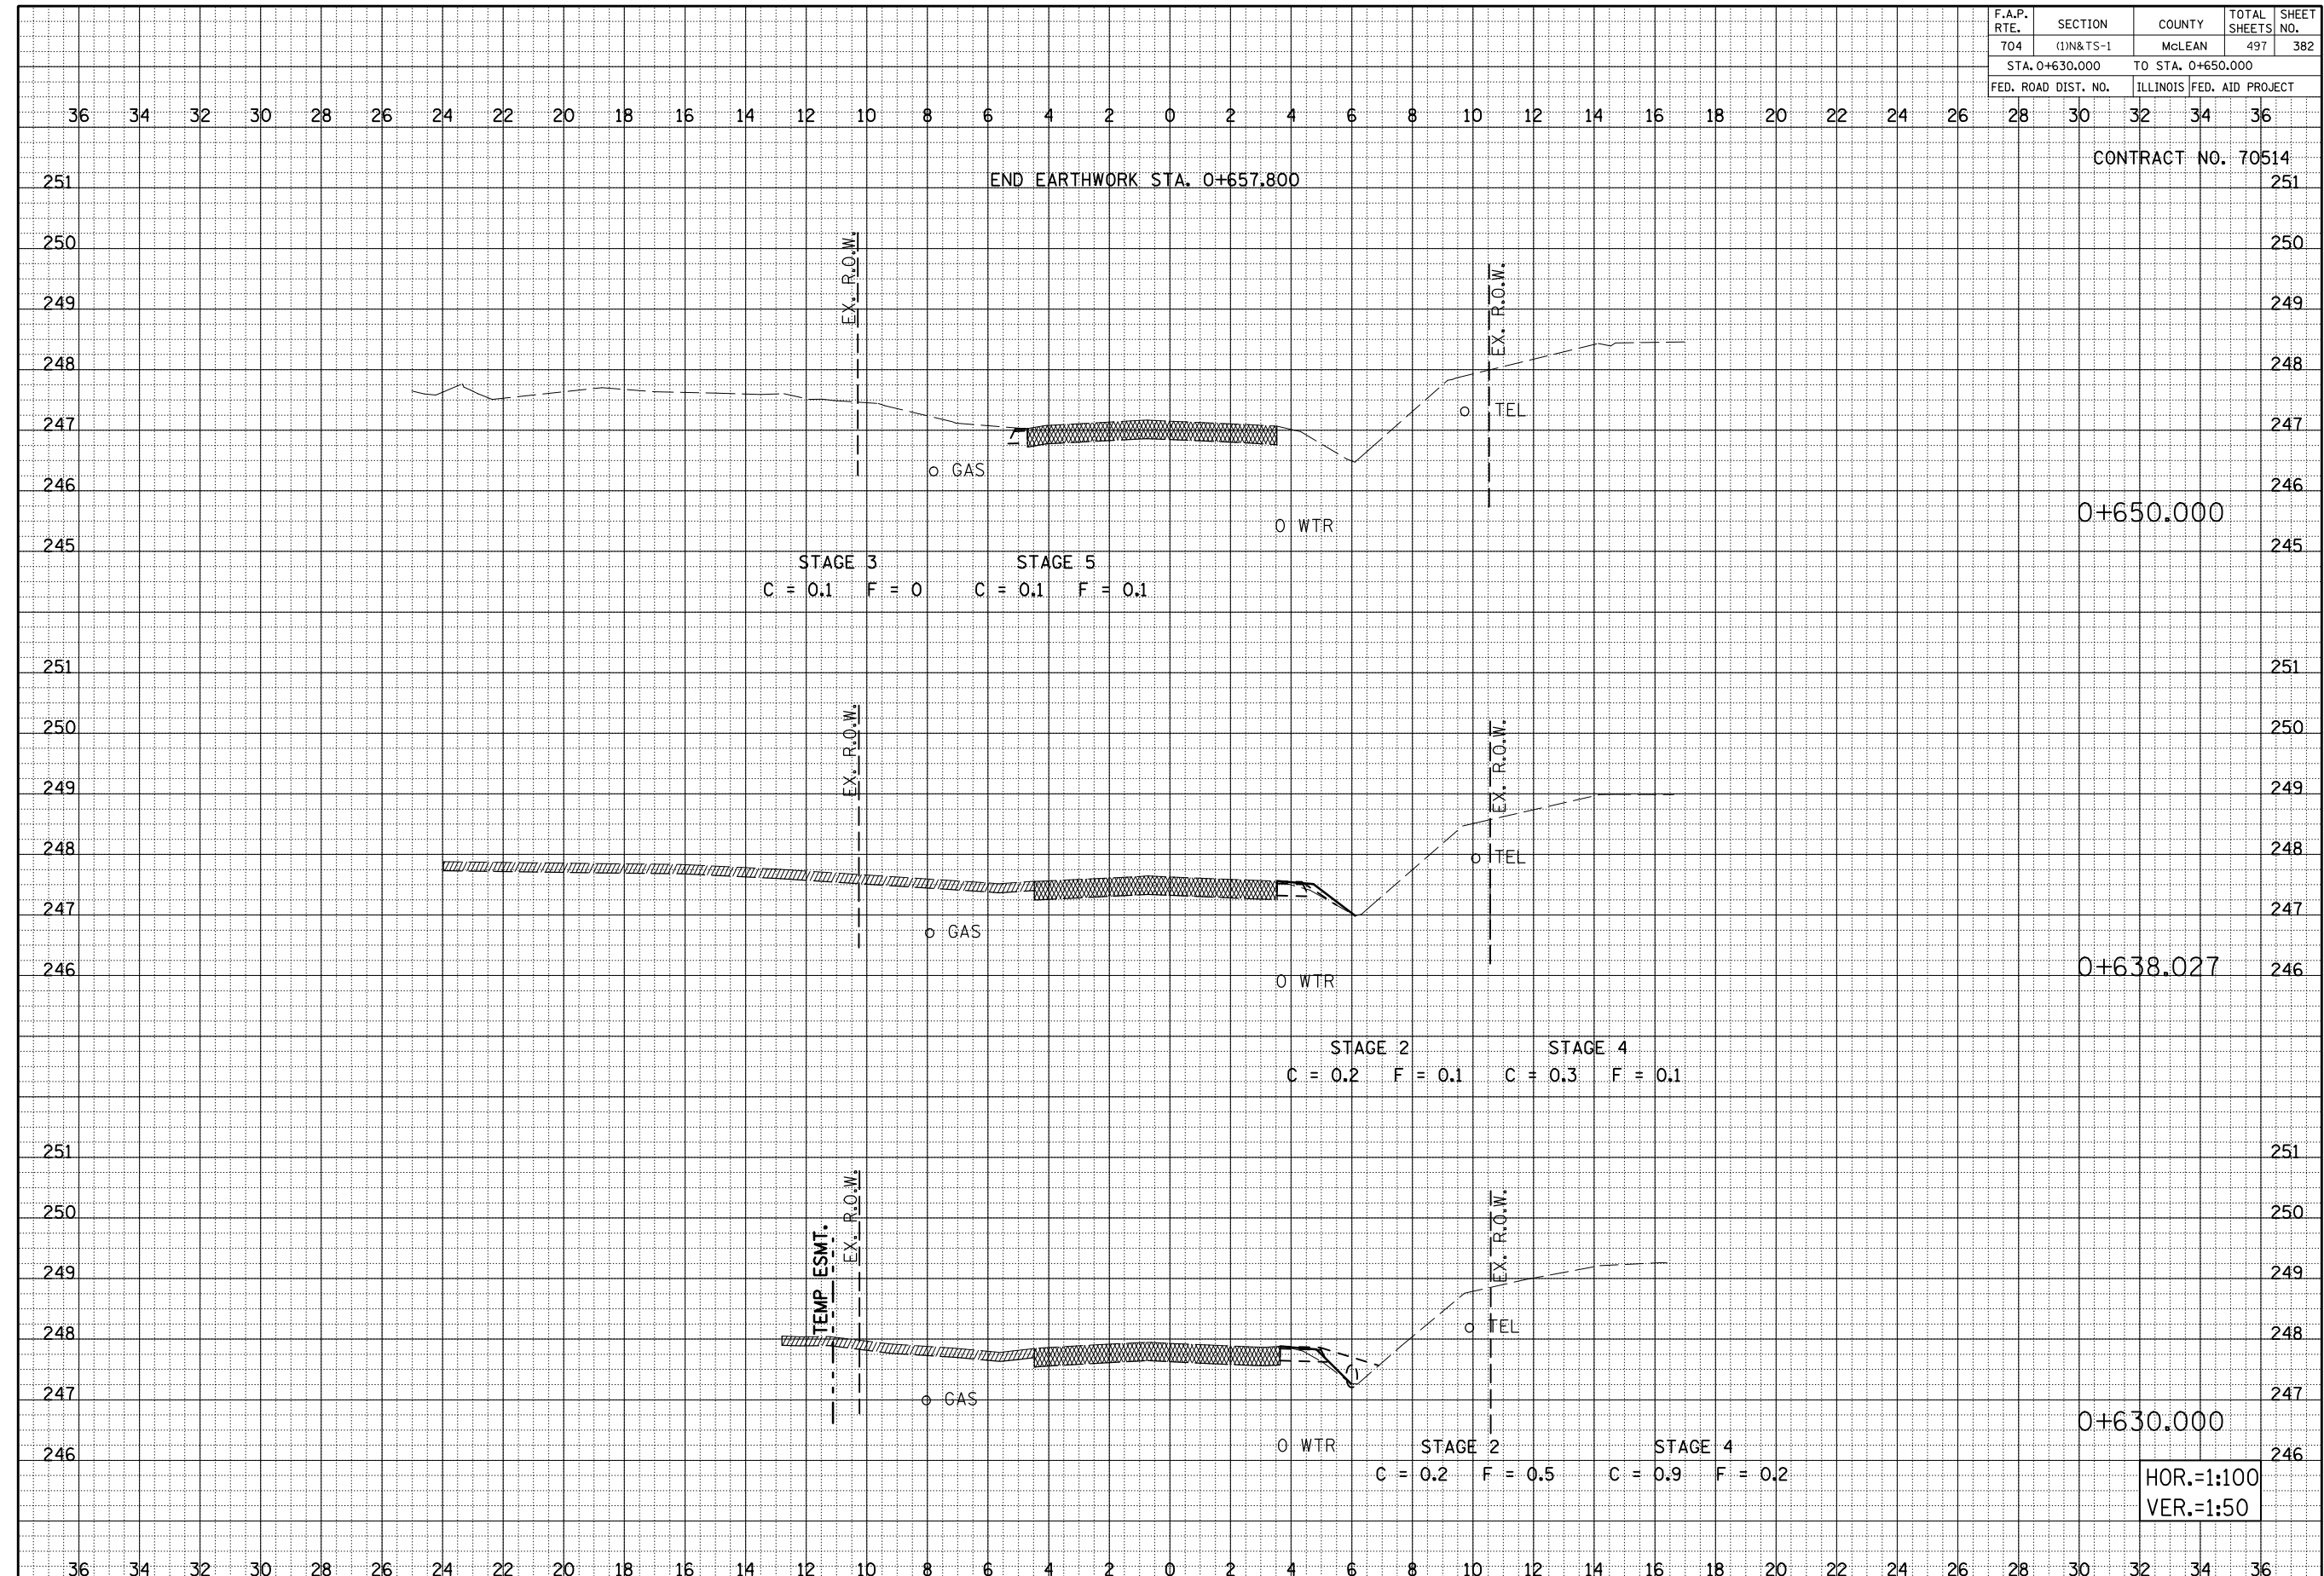

BY	DATE
FINAL SURVEY	SURVEYED
NOTE BOOK	PLOTTED
NO.	AREAS CHECKED

BY	DATE
ORIGINAL SURVEY	SURVEYED
NOTE BOOK	PLOTTED
NO.	AREAS CHECKED

MORRIS AVENUE, CROSS SECTIONS, STA. 0+630.000 TO STA. 0+650.000