


| F.A.S. RTE. | SECTION | COUNTY | TOTAL SHEETS | SHEET NO. |
|----------------------------------|--------------|---------------------------|--------------|-----------|
| 704 | (11N & TS-1) | MCLEAN | 497 | 393 |
| STA. 0+250.000 TO STA. 0+250.000 | | | | |
| FED. ROAD DIST. NO. | | ILLINOIS FED. AID PROJECT | | |

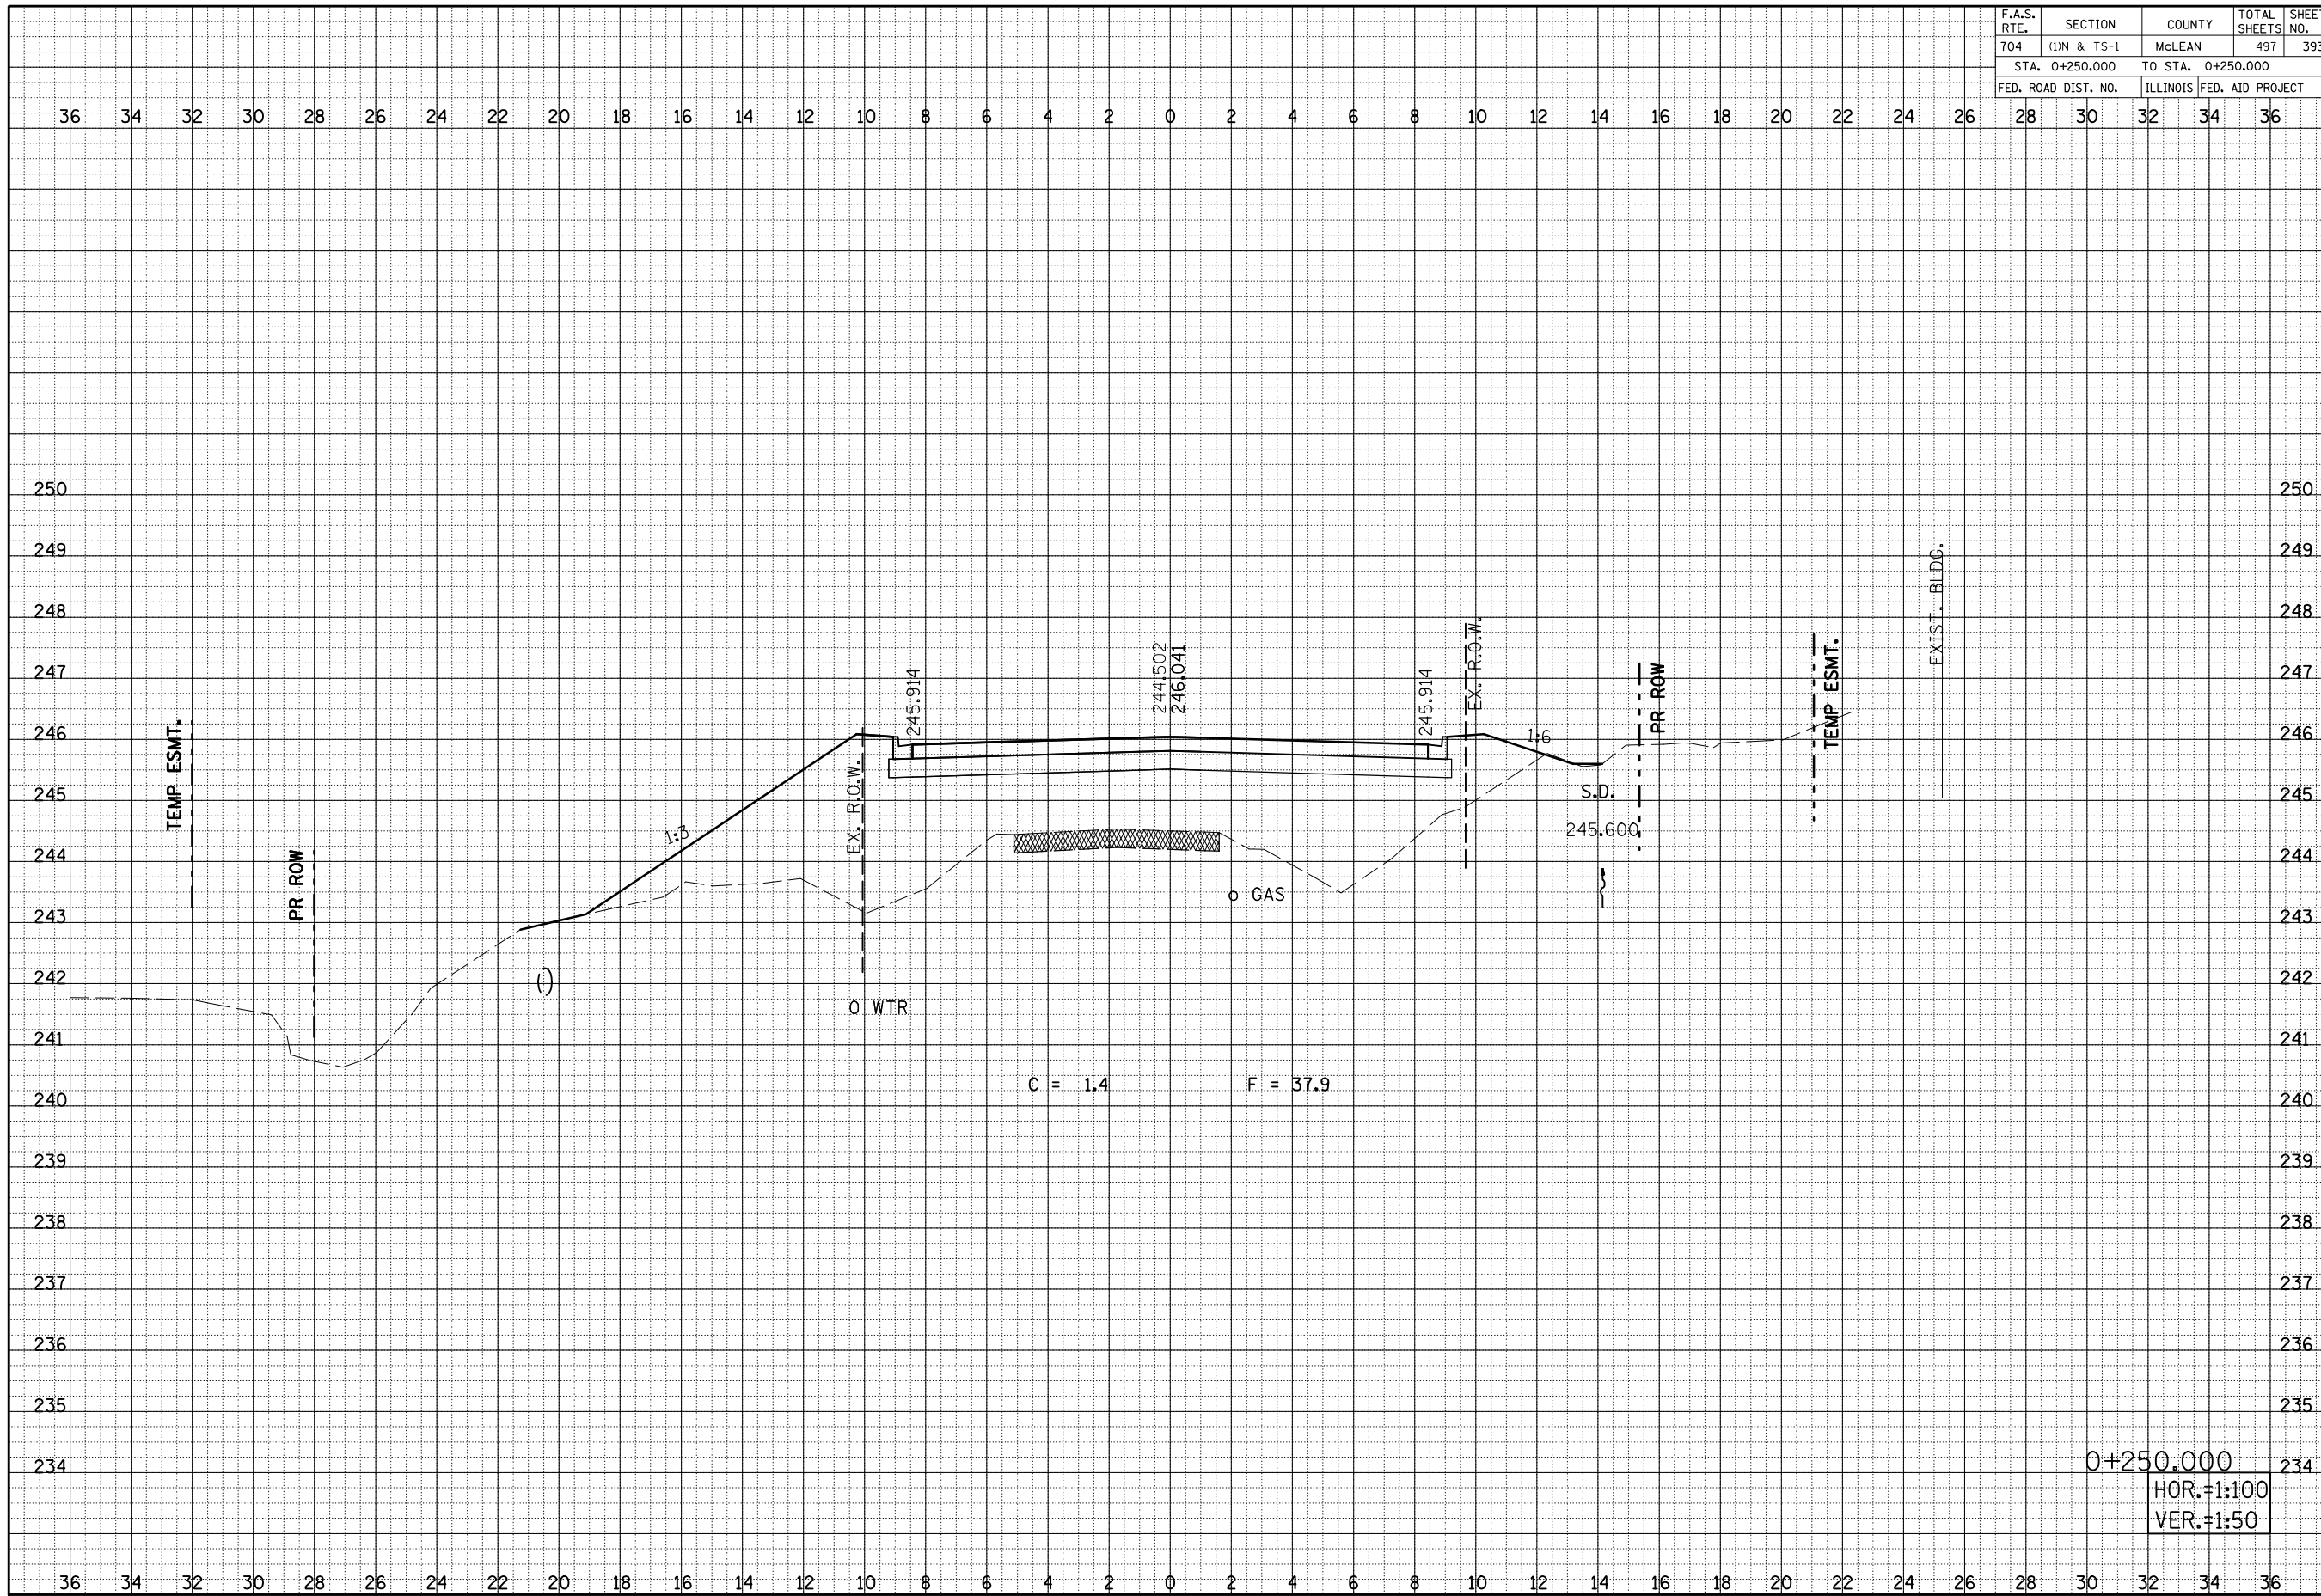

| BY | DATE |
|----|------|
| | |
| | |
| | |
| | |
| | |
| | |

| BY | DATE |
|----|------|
| | |
| | |
| | |
| | |
| | |
| | |
| | |

0+250.000
 HOR.=1:100
 VER.=1:50