


F.A.S. RTE.	SECTION	COUNTY	TOTAL SHEETS	SHEET NO.
704	(11N & TS-1)	MCLEAN	497	397
STA. 0+280.000 TO STA. 0+280.000				
FED. ROAD DIST. NO.		ILLINOIS FED. AID PROJECT		

BY _____	DATE _____
FINAL SURVEY _____	SURVEYED _____
NOTE BOOK _____	PLOTTED _____
NO. _____	AREAS CHECKED _____

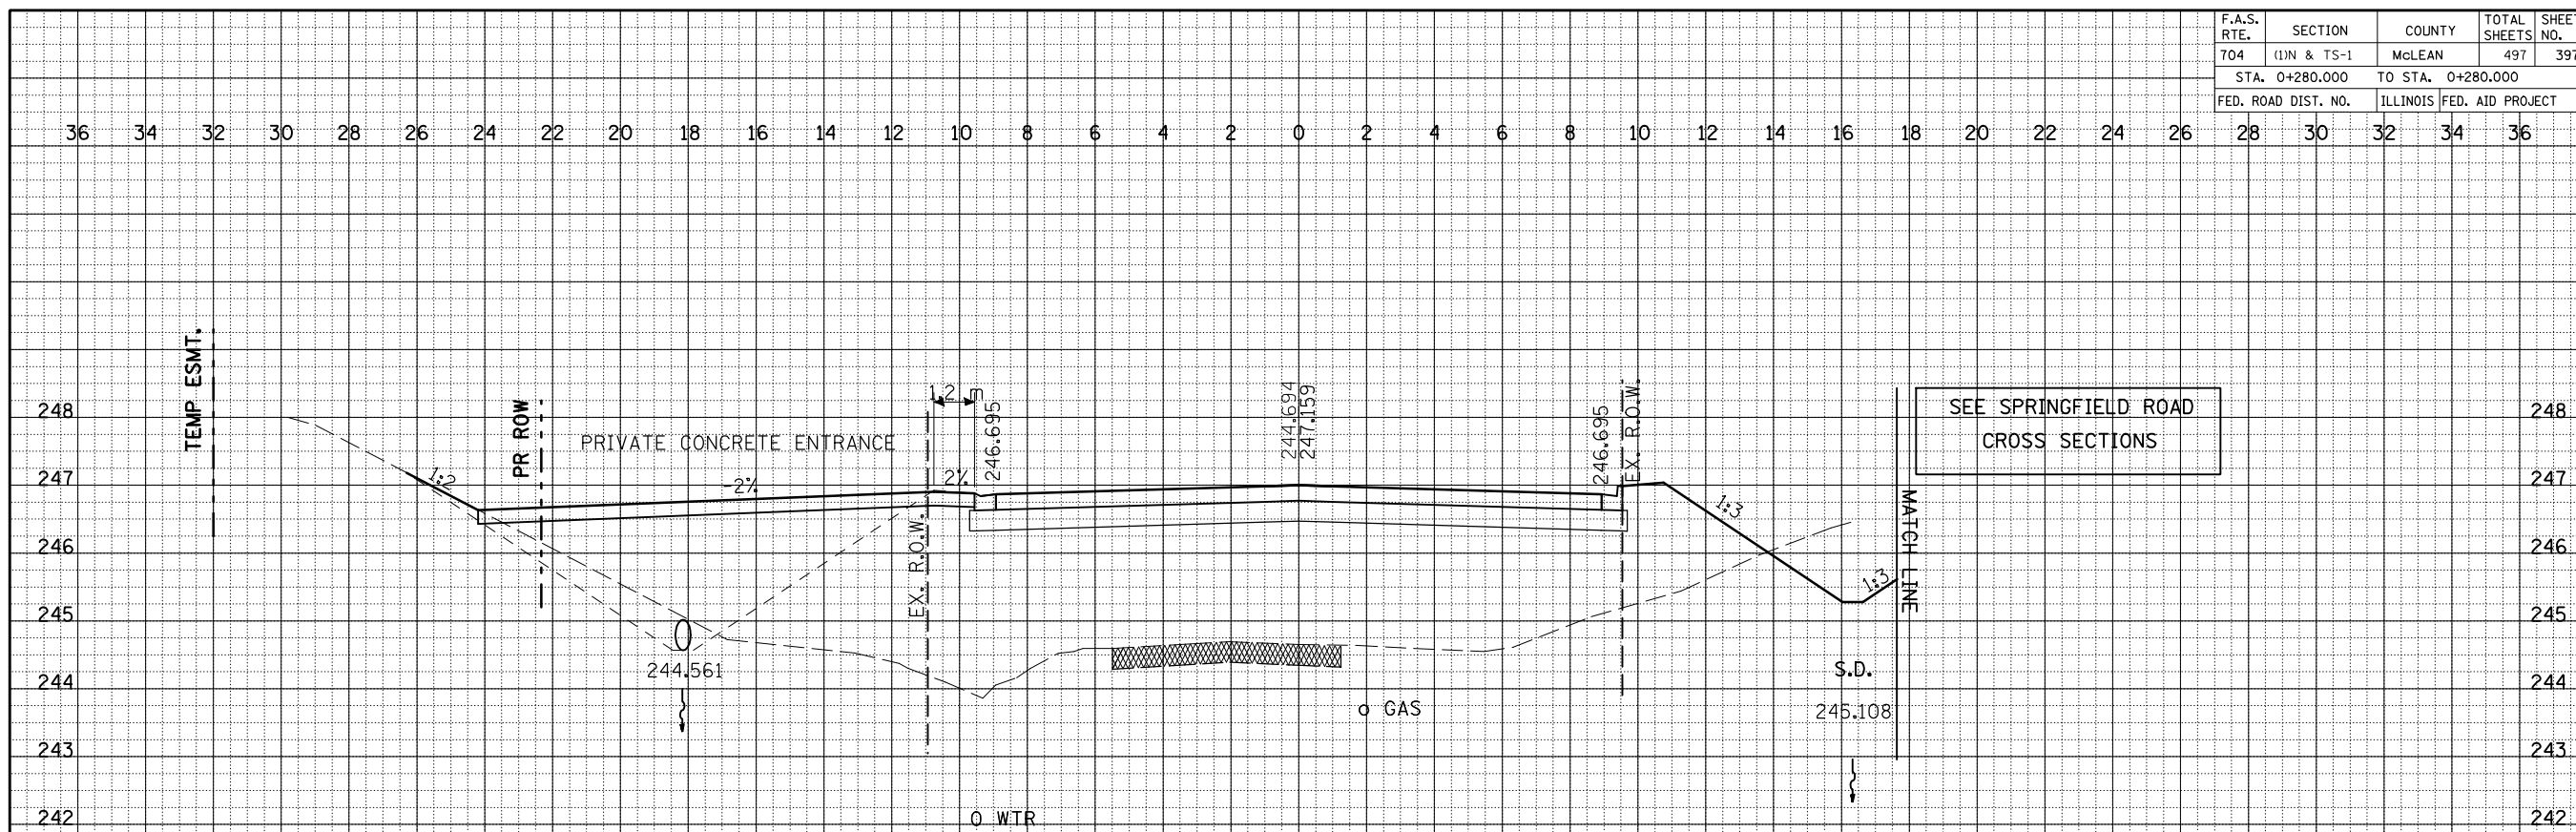

BY _____	DATE _____
ORIGINAL SURVEY _____	SURVEYED _____
NOTE BOOK _____	PLOTTED _____
NO. _____	AREAS CHECKED _____

