


F.A.S. RTE.	SECTION	COUNTY	TOTAL SHEETS	SHEET NO.
704	(11N & TS-1	MCLEAN	497	403
STA. 0+350.000		TO STA. 0+350.000		
FED. ROAD DIST. NO.		ILLINOIS FED. AID PROJECT		

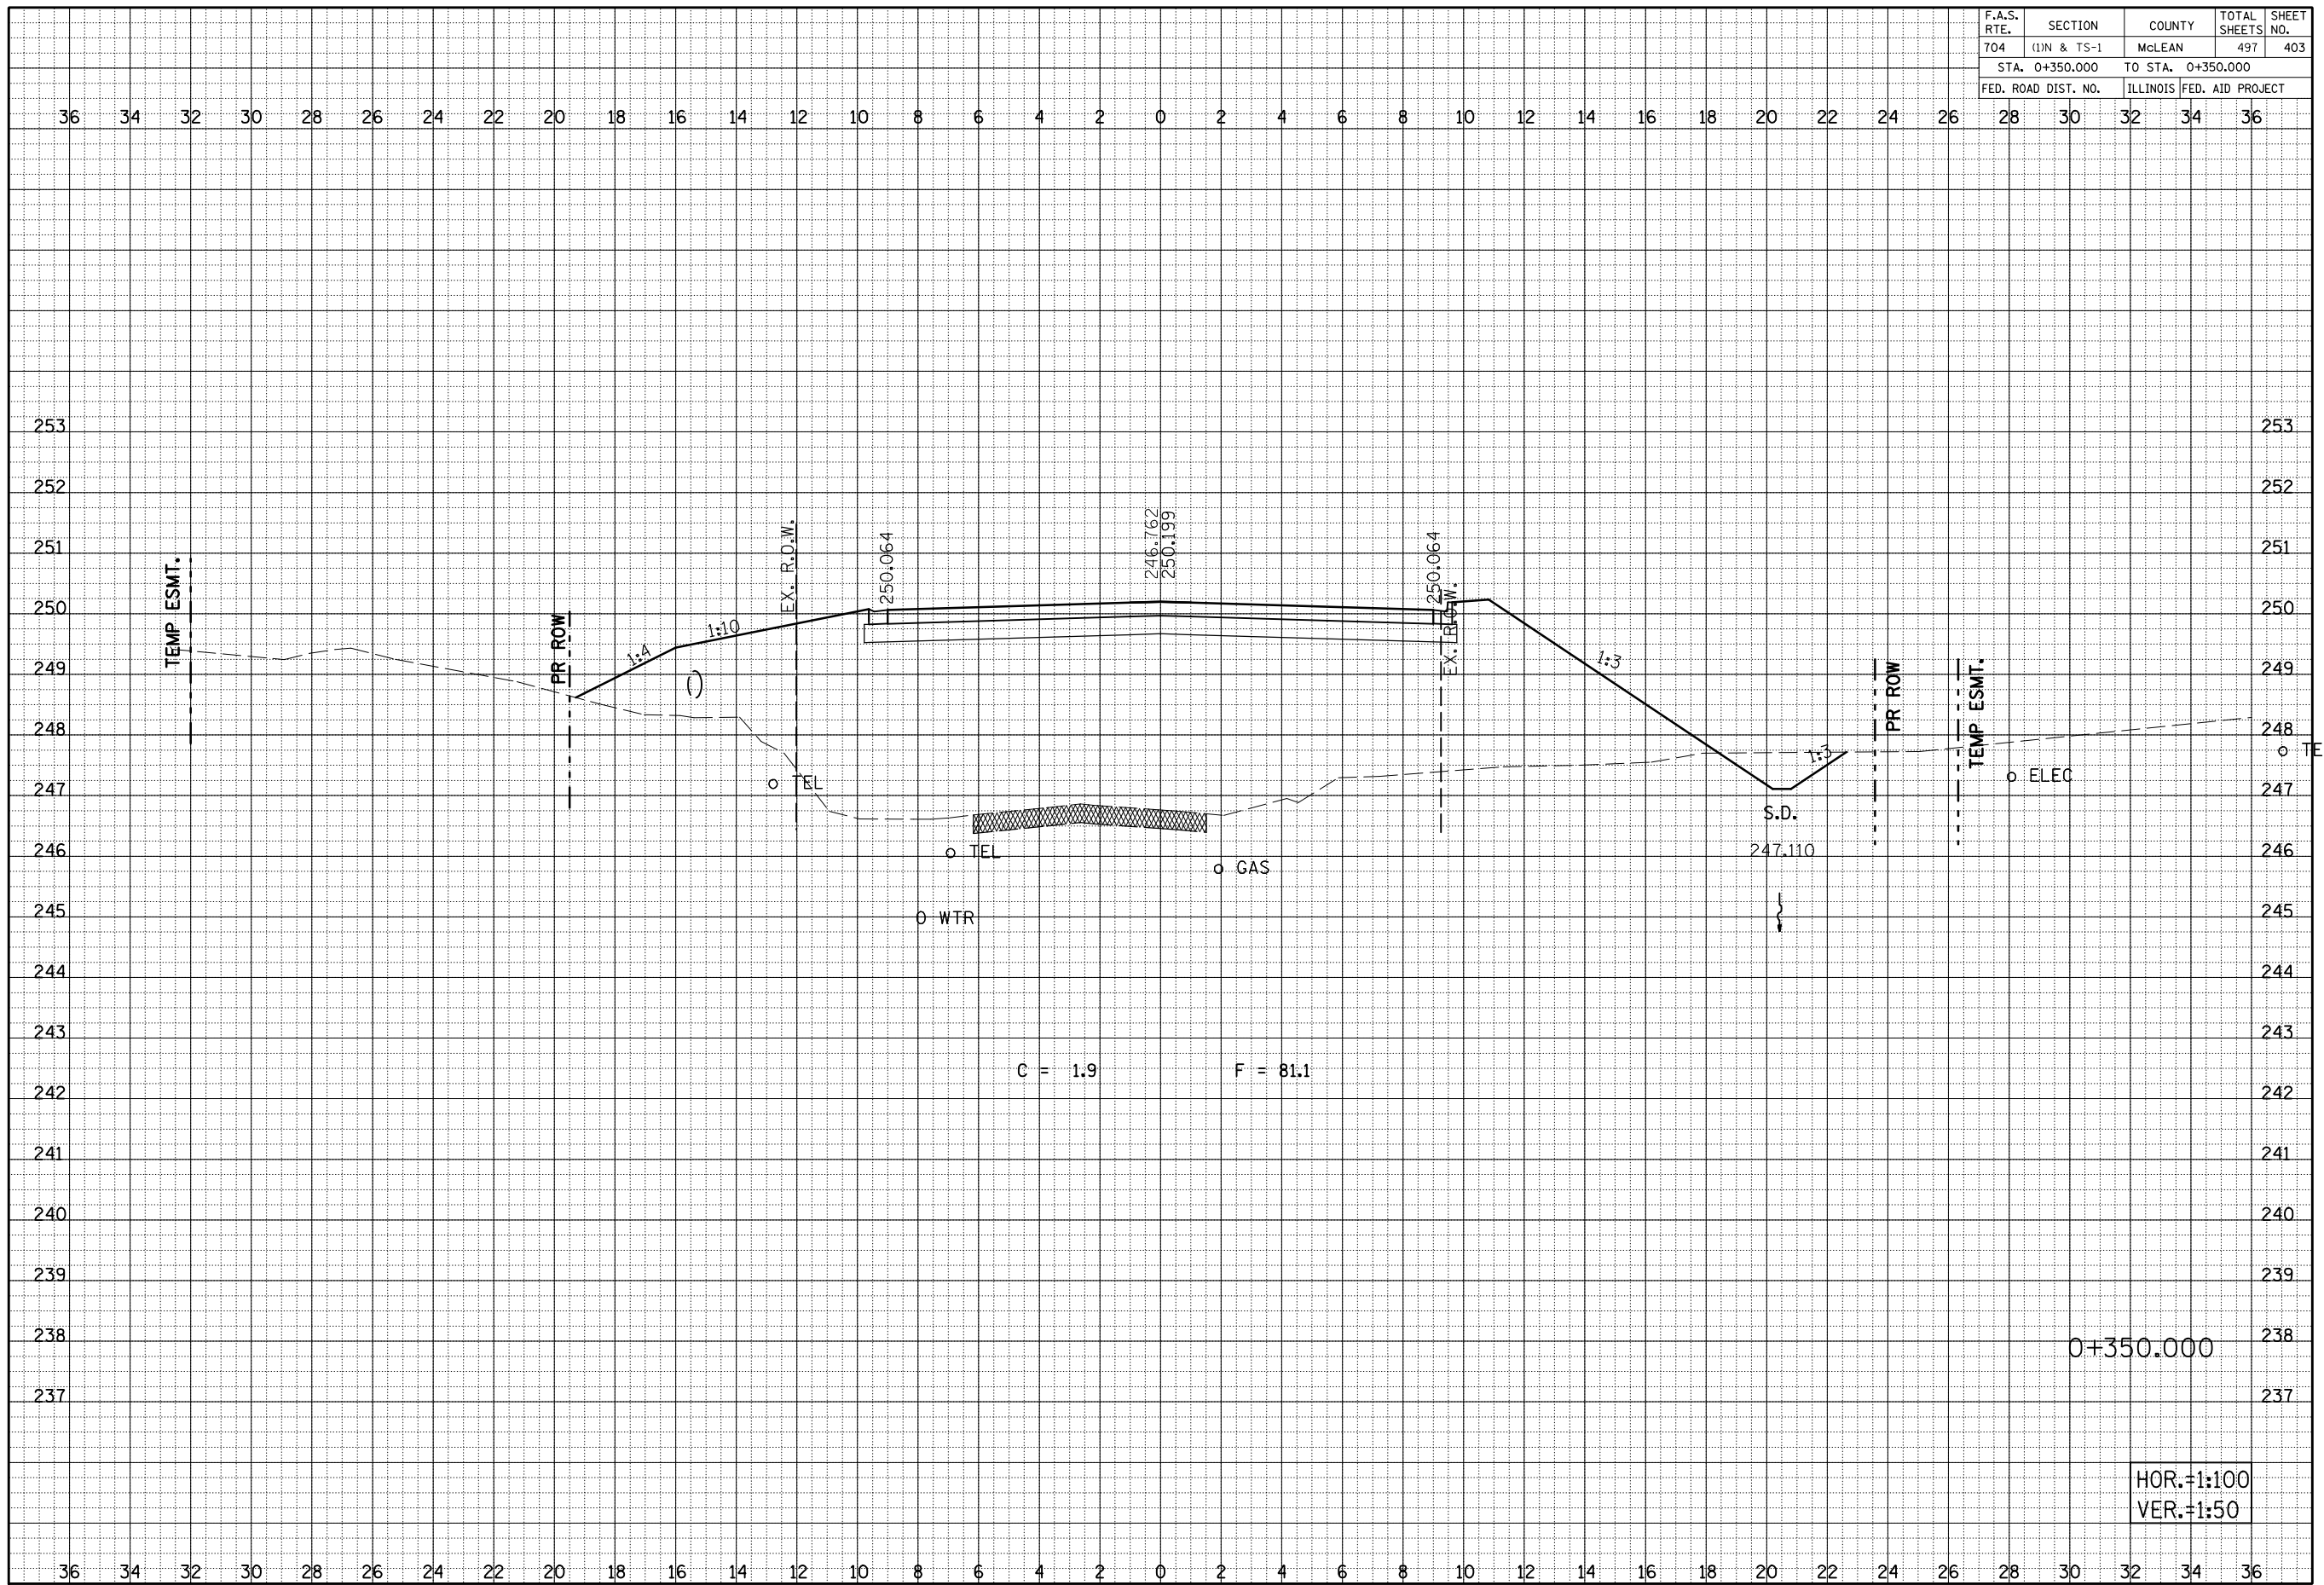

BY	DATE

BY	DATE

0+350.000

HOR.=1:100  
VER.=1:50