


F.A.S. RTE.	SECTION	COUNTY	TOTAL SHEETS	SHEET NO.
704	(1)N & TS-1	MCLEAN	497	404
STA. 0+359.275		TO STA. 0+359.275		
FED. ROAD DIST. NO.		ILLINOIS FED. AID PROJECT		

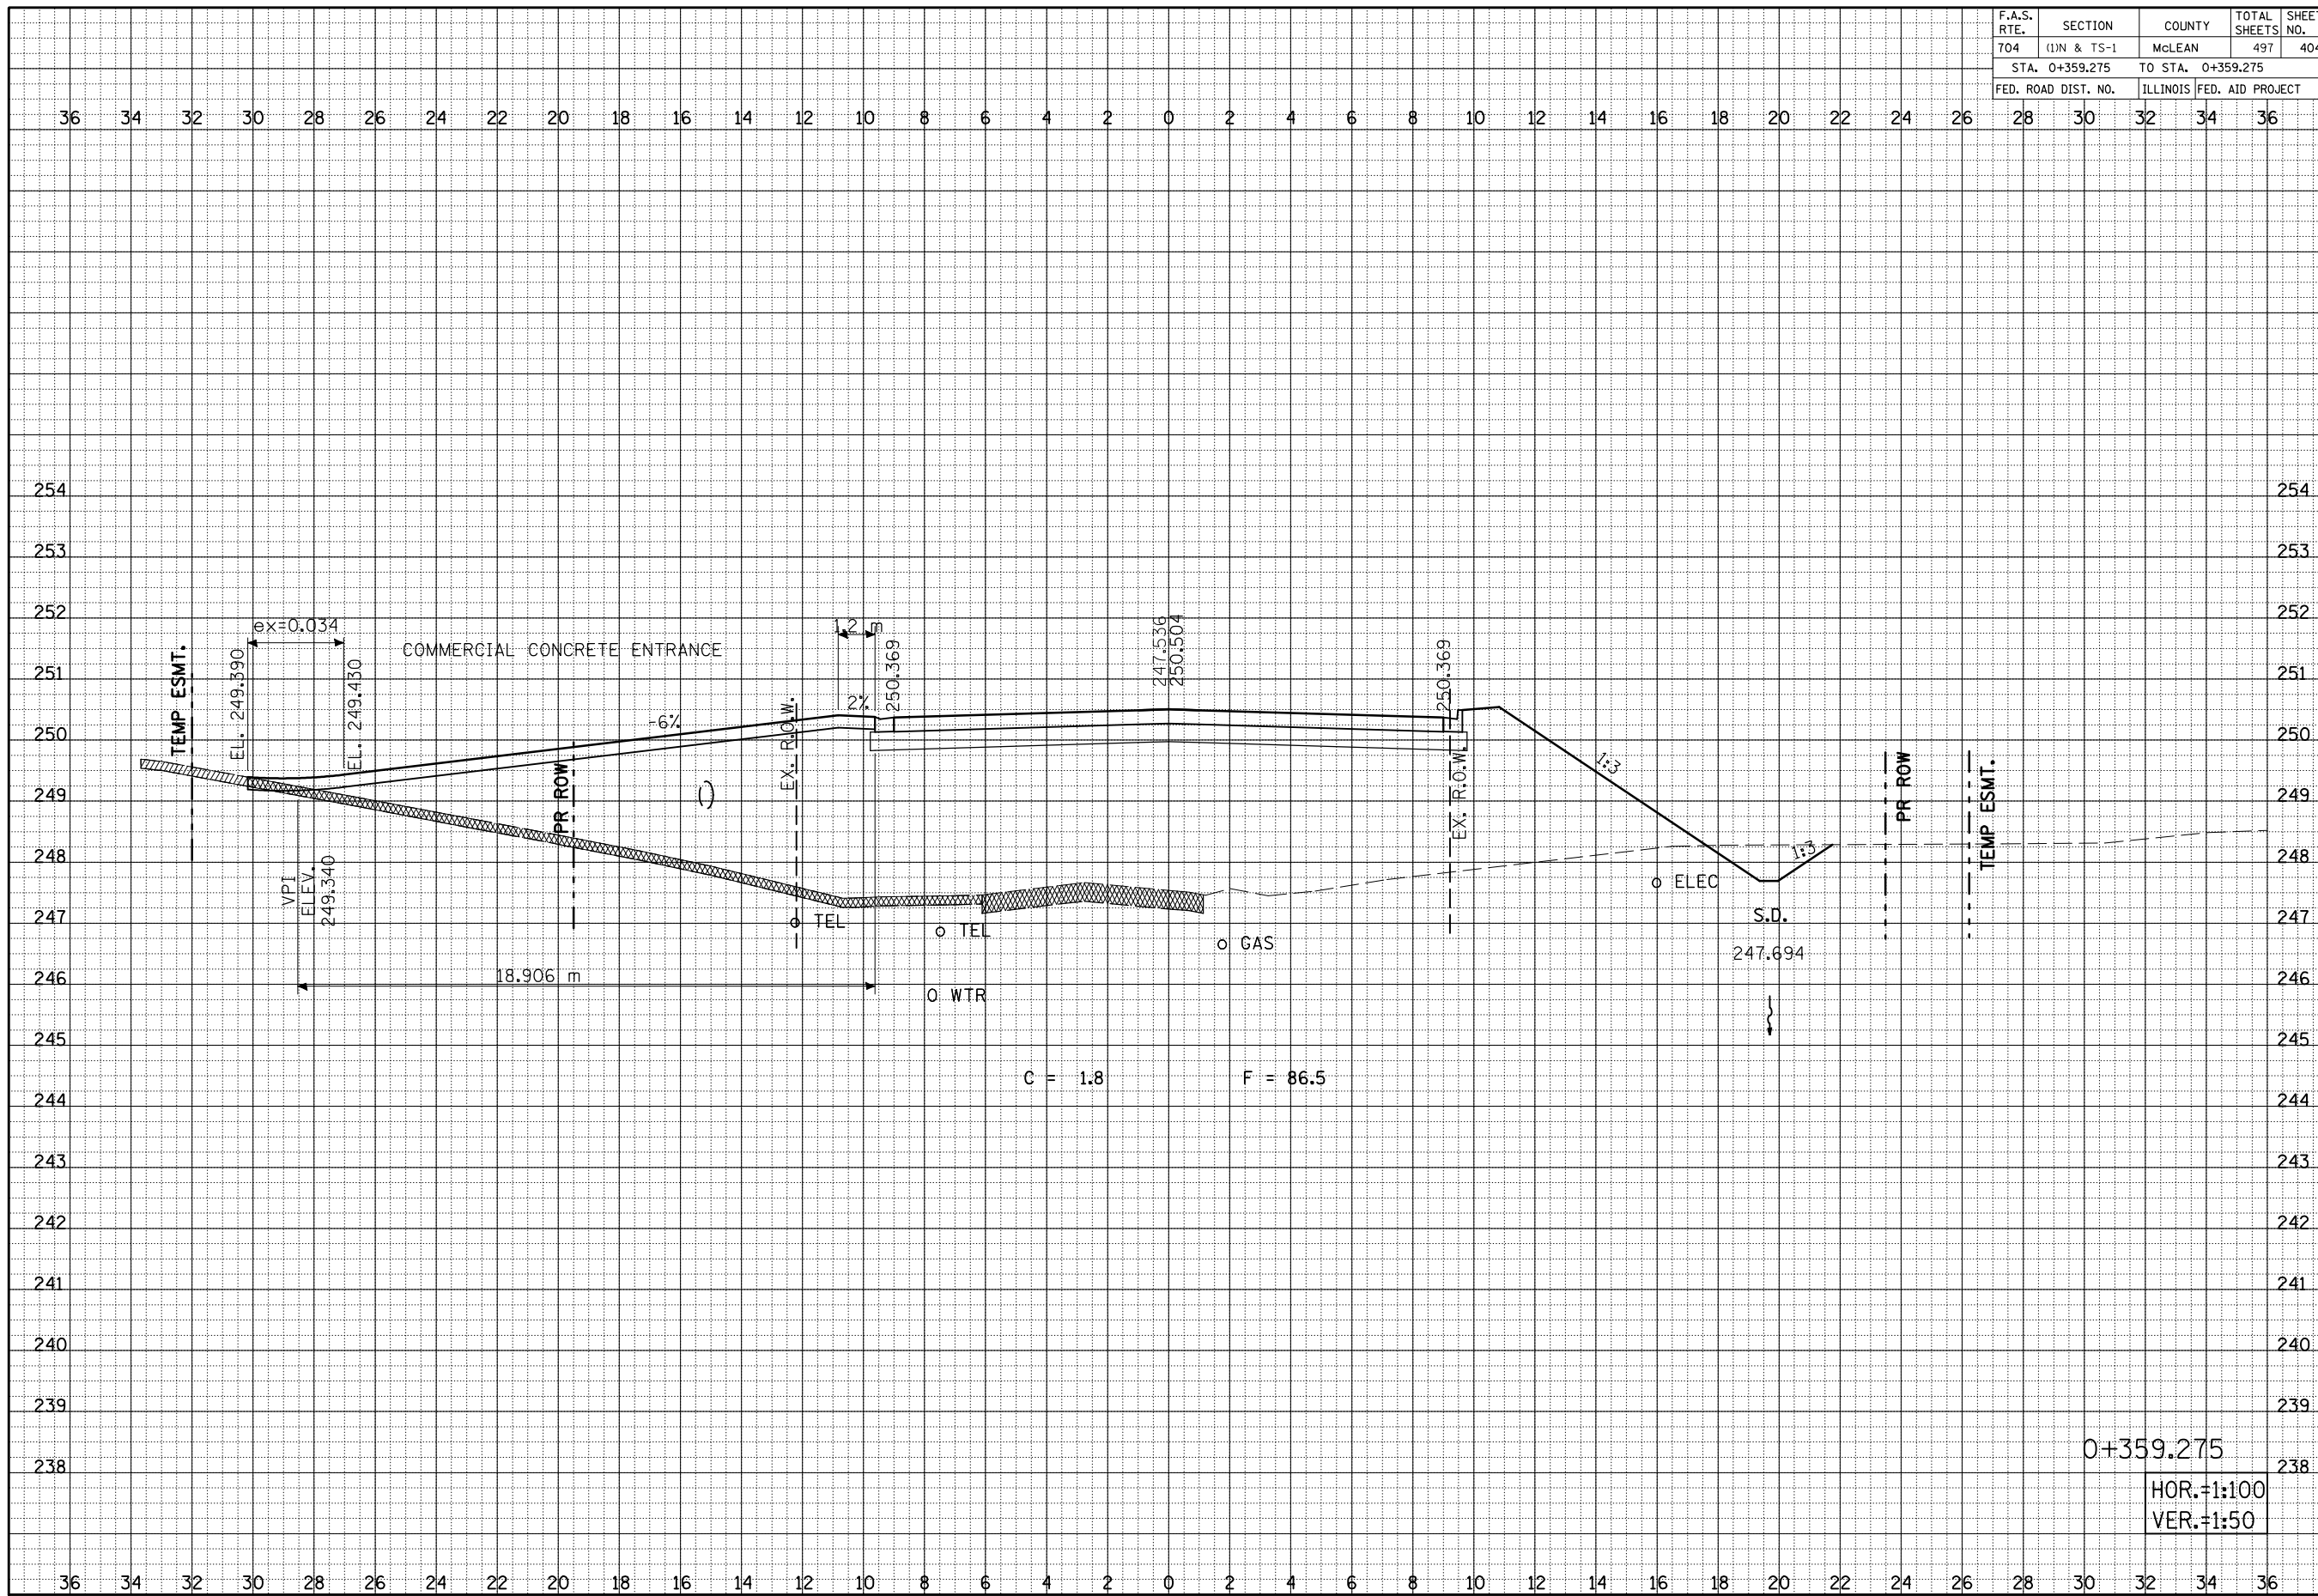

BY	DATE

FINAL SURVEY	SURVEYED
NOTE BOOK NO.	DATE
AREAS	CHECKED

BY	DATE

ORIGINAL SURVEY	SURVEYED
NOTE BOOK NO.	DATE
AREAS	CHECKED

0+359.275

HOR.=1:100
VER.=1:50