


|                                       |                      |                           |                     |                  |
|---------------------------------------|----------------------|---------------------------|---------------------|------------------|
| F.A.P. RTE.<br>704                    | SECTION<br>(1)N&TS-1 | COUNTY<br>McLEAN          | TOTAL SHEETS<br>497 | SHEET NO.<br>423 |
| STA. 0+960.000 TO STA. 0+970.000      |                      |                           |                     |                  |
| FED. ROAD DIST. NO.<br>28 30 32 34 36 |                      | ILLINOIS FED. AID PROJECT |                     |                  |
| CONTRACT NO. 70514                    |                      |                           |                     |                  |

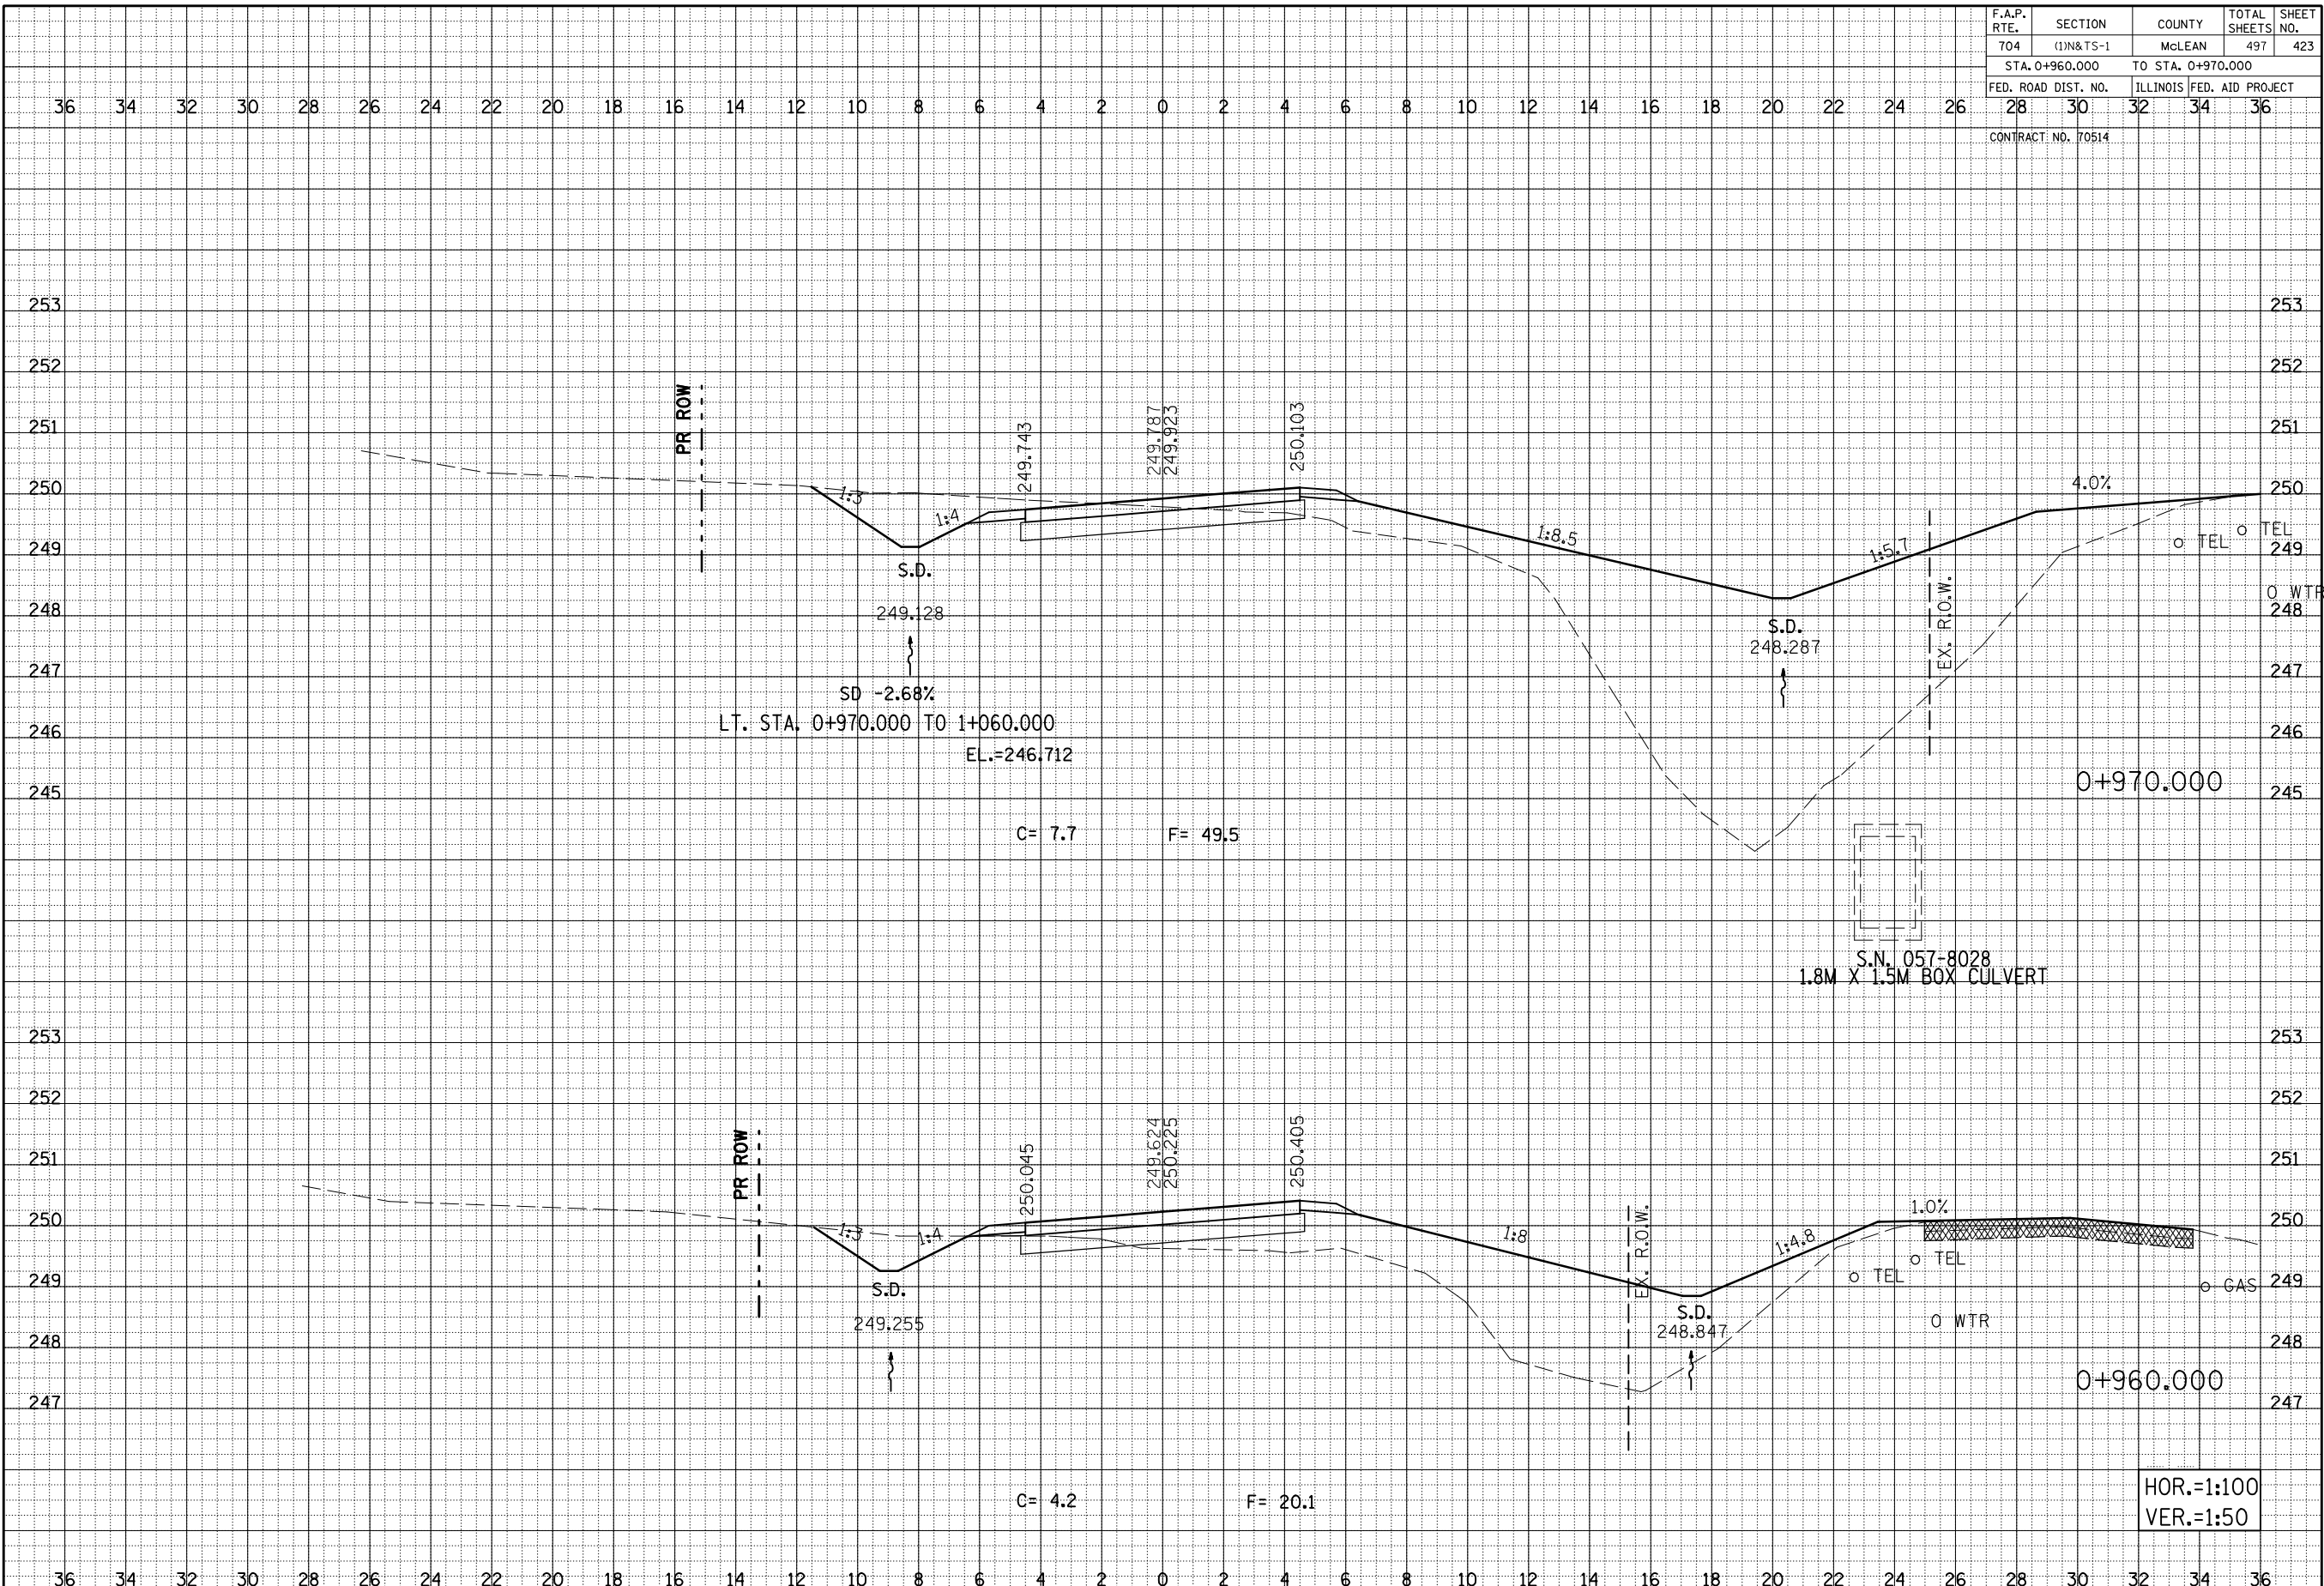

|            |      |
|------------|------|
| BY         | DATE |
| SURVEYED   |      |
| PLOTTED    |      |
| INSTRUMENT |      |
| AREAS      |      |
| CHECKED    |      |

|                 |      |
|-----------------|------|
| BY              | DATE |
| ORIGINAL SURVEY |      |
| PLOTTED         |      |
| INSTRUMENT      |      |
| AREAS           |      |
| CHECKED         |      |

SPRINGFIELD ROAD, CROSS SECTIONS, STA. 0+960.000 TO STA. 0+970.000

HOR.=1:100  
VER.=1:50