


|                                  |                           |        |              |           |
|----------------------------------|---------------------------|--------|--------------|-----------|
| F.A.P. RTE.                      | SECTION                   | COUNTY | TOTAL SHEETS | SHEET NO. |
| 704                              | (1)N&TS-1                 | McLEAN | 497          | 428       |
| STA. 1+055.370 TO STA. 1+055.370 |                           |        |              |           |
| FED. ROAD DIST. NO.              | ILLINOIS FED. AID PROJECT |        |              |           |
| 28                               | 30                        | 32     | 34           | 36        |
| CONTRACT NO. 70514               |                           |        |              |           |

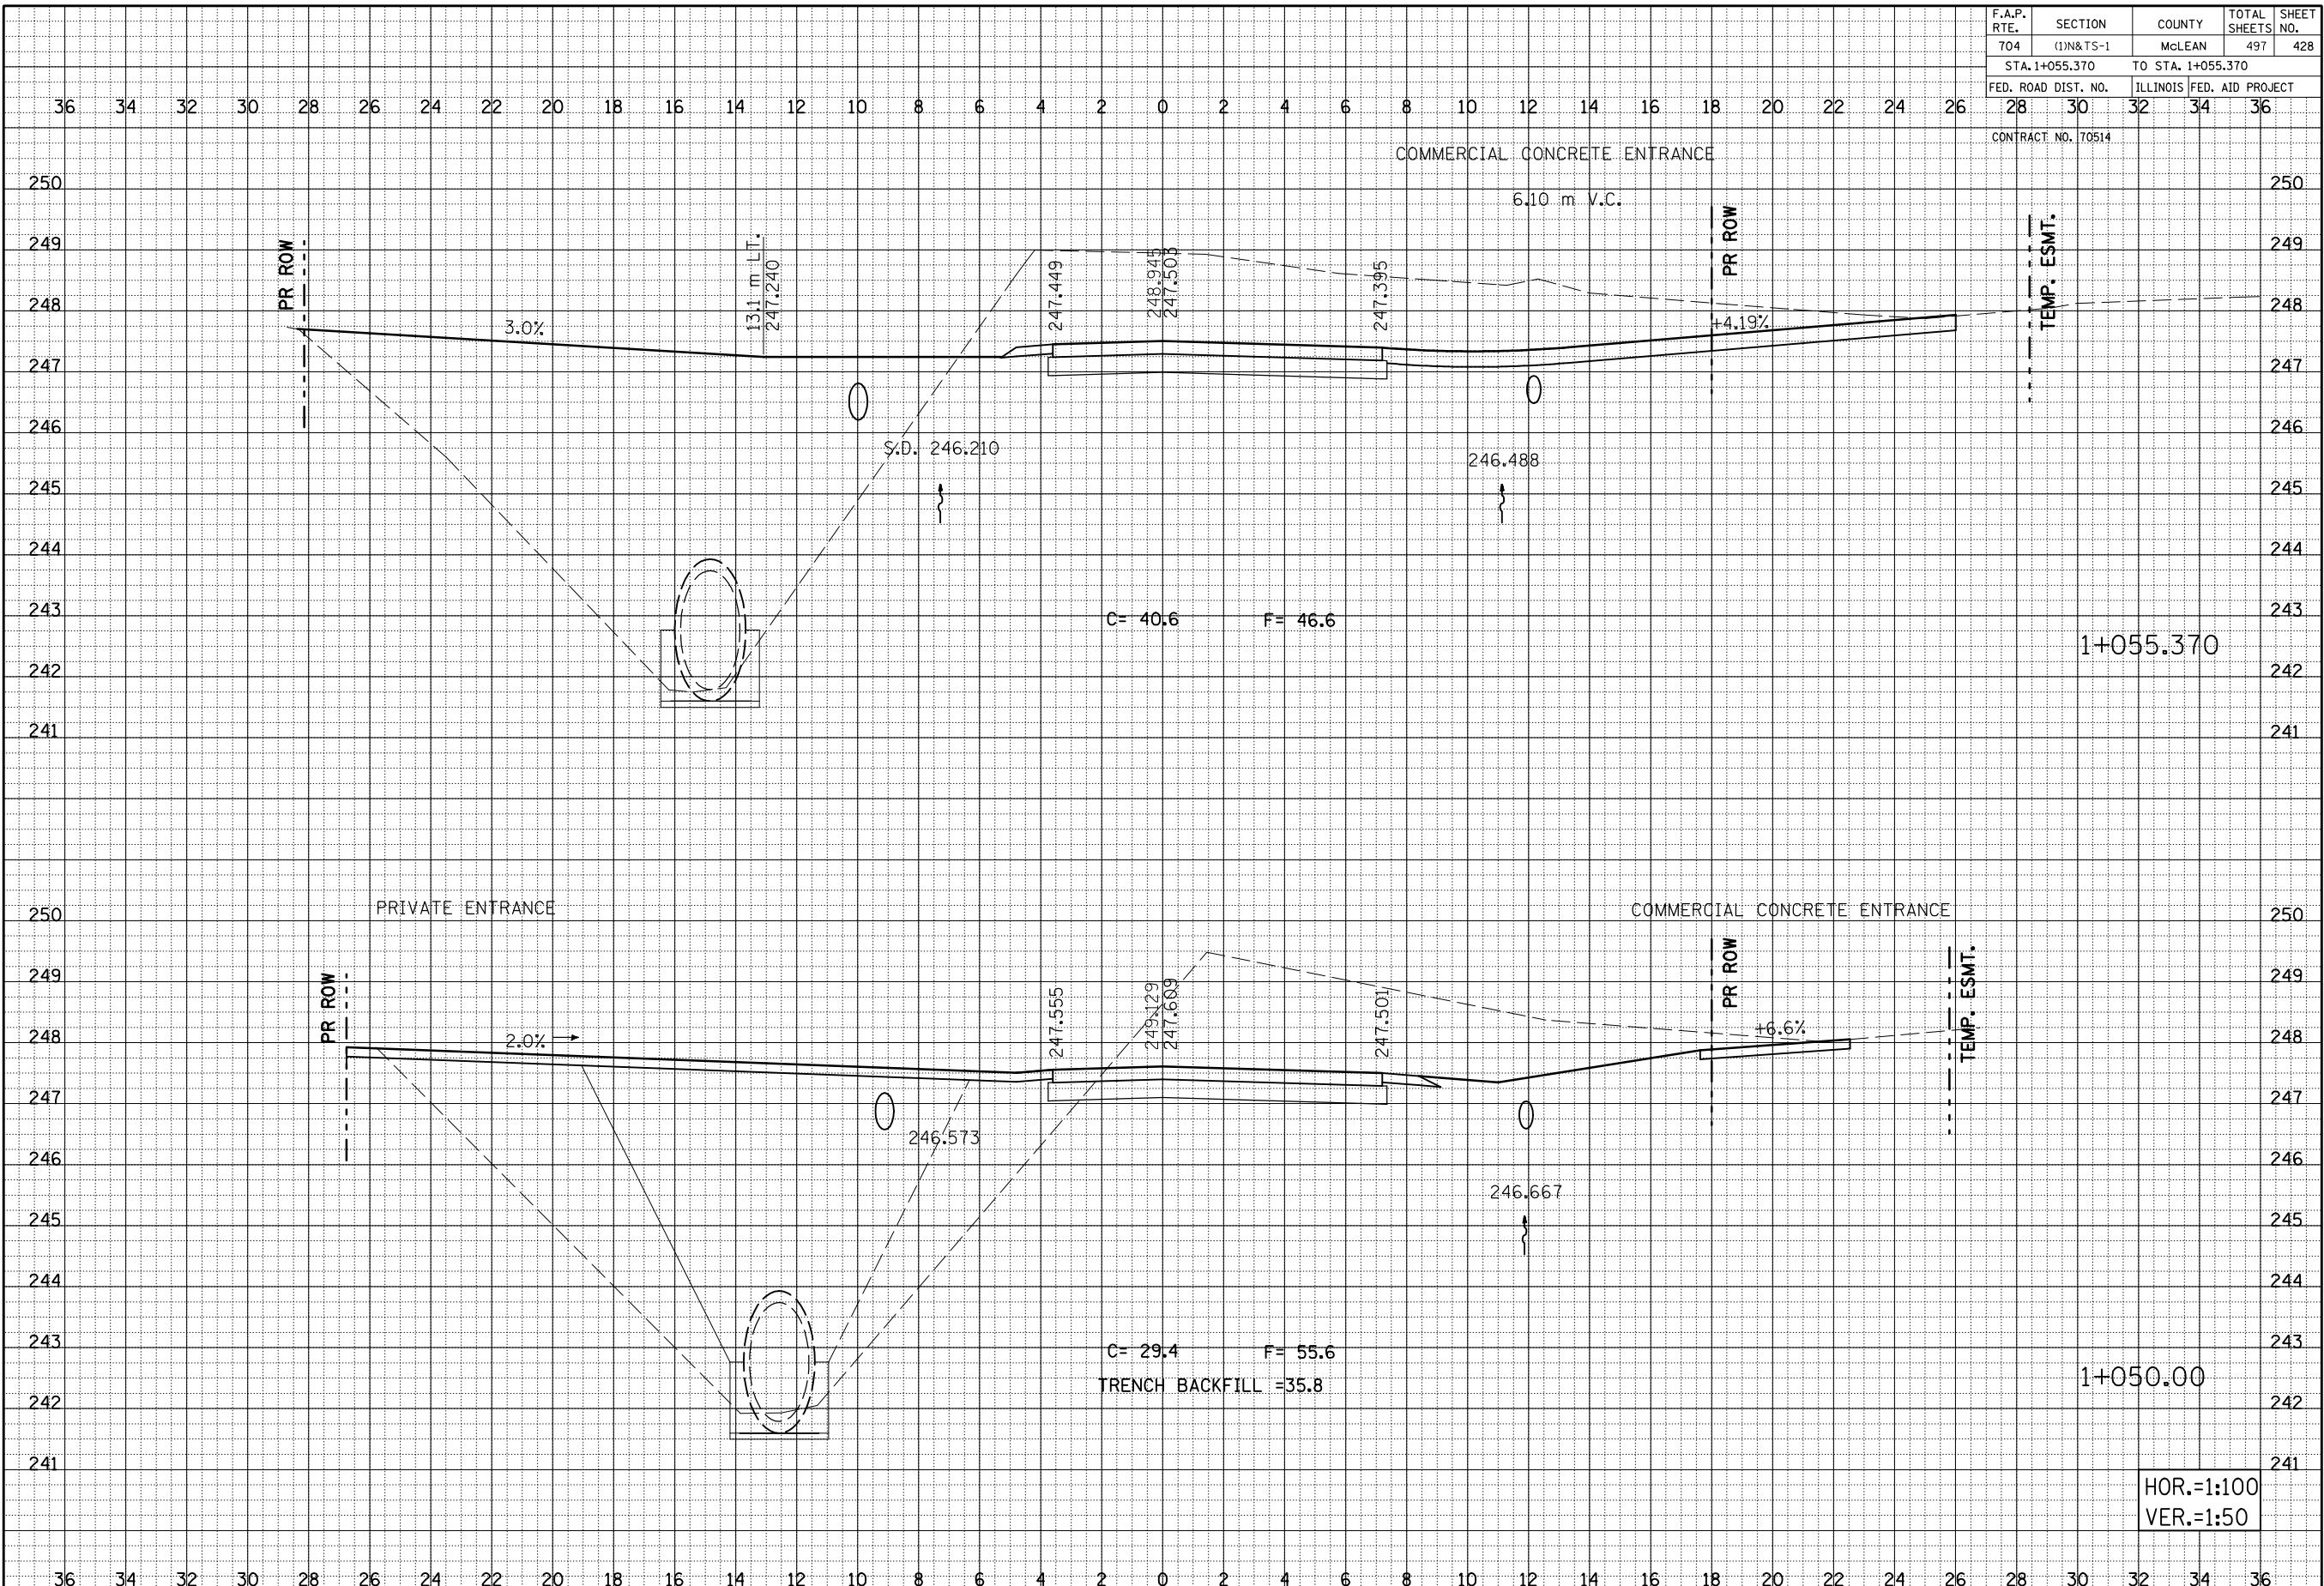

|               |      |
|---------------|------|
| BY            | DATE |
| SURVEYED      |      |
| PLOTTED       |      |
| INSTRUMENT    |      |
| AREAS CHECKED |      |
| NO.           |      |

|               |      |
|---------------|------|
| BY            | DATE |
| SURVEYED      |      |
| PLOTTED       |      |
| INSTRUMENT    |      |
| AREAS CHECKED |      |
| NO.           |      |

HOR.=1:100  
VER.=1:50