


F.A.P. RTE.	SECTION	COUNTY	TOTAL SHEETS	SHEET NO.
704	(1)N & TS-1	McLEAN	497	431
STA. 16+365.00 TO STA. 16+370.00				
FED. ROAD DIST. NO.		ILLINOIS FED. AID PROJECT		

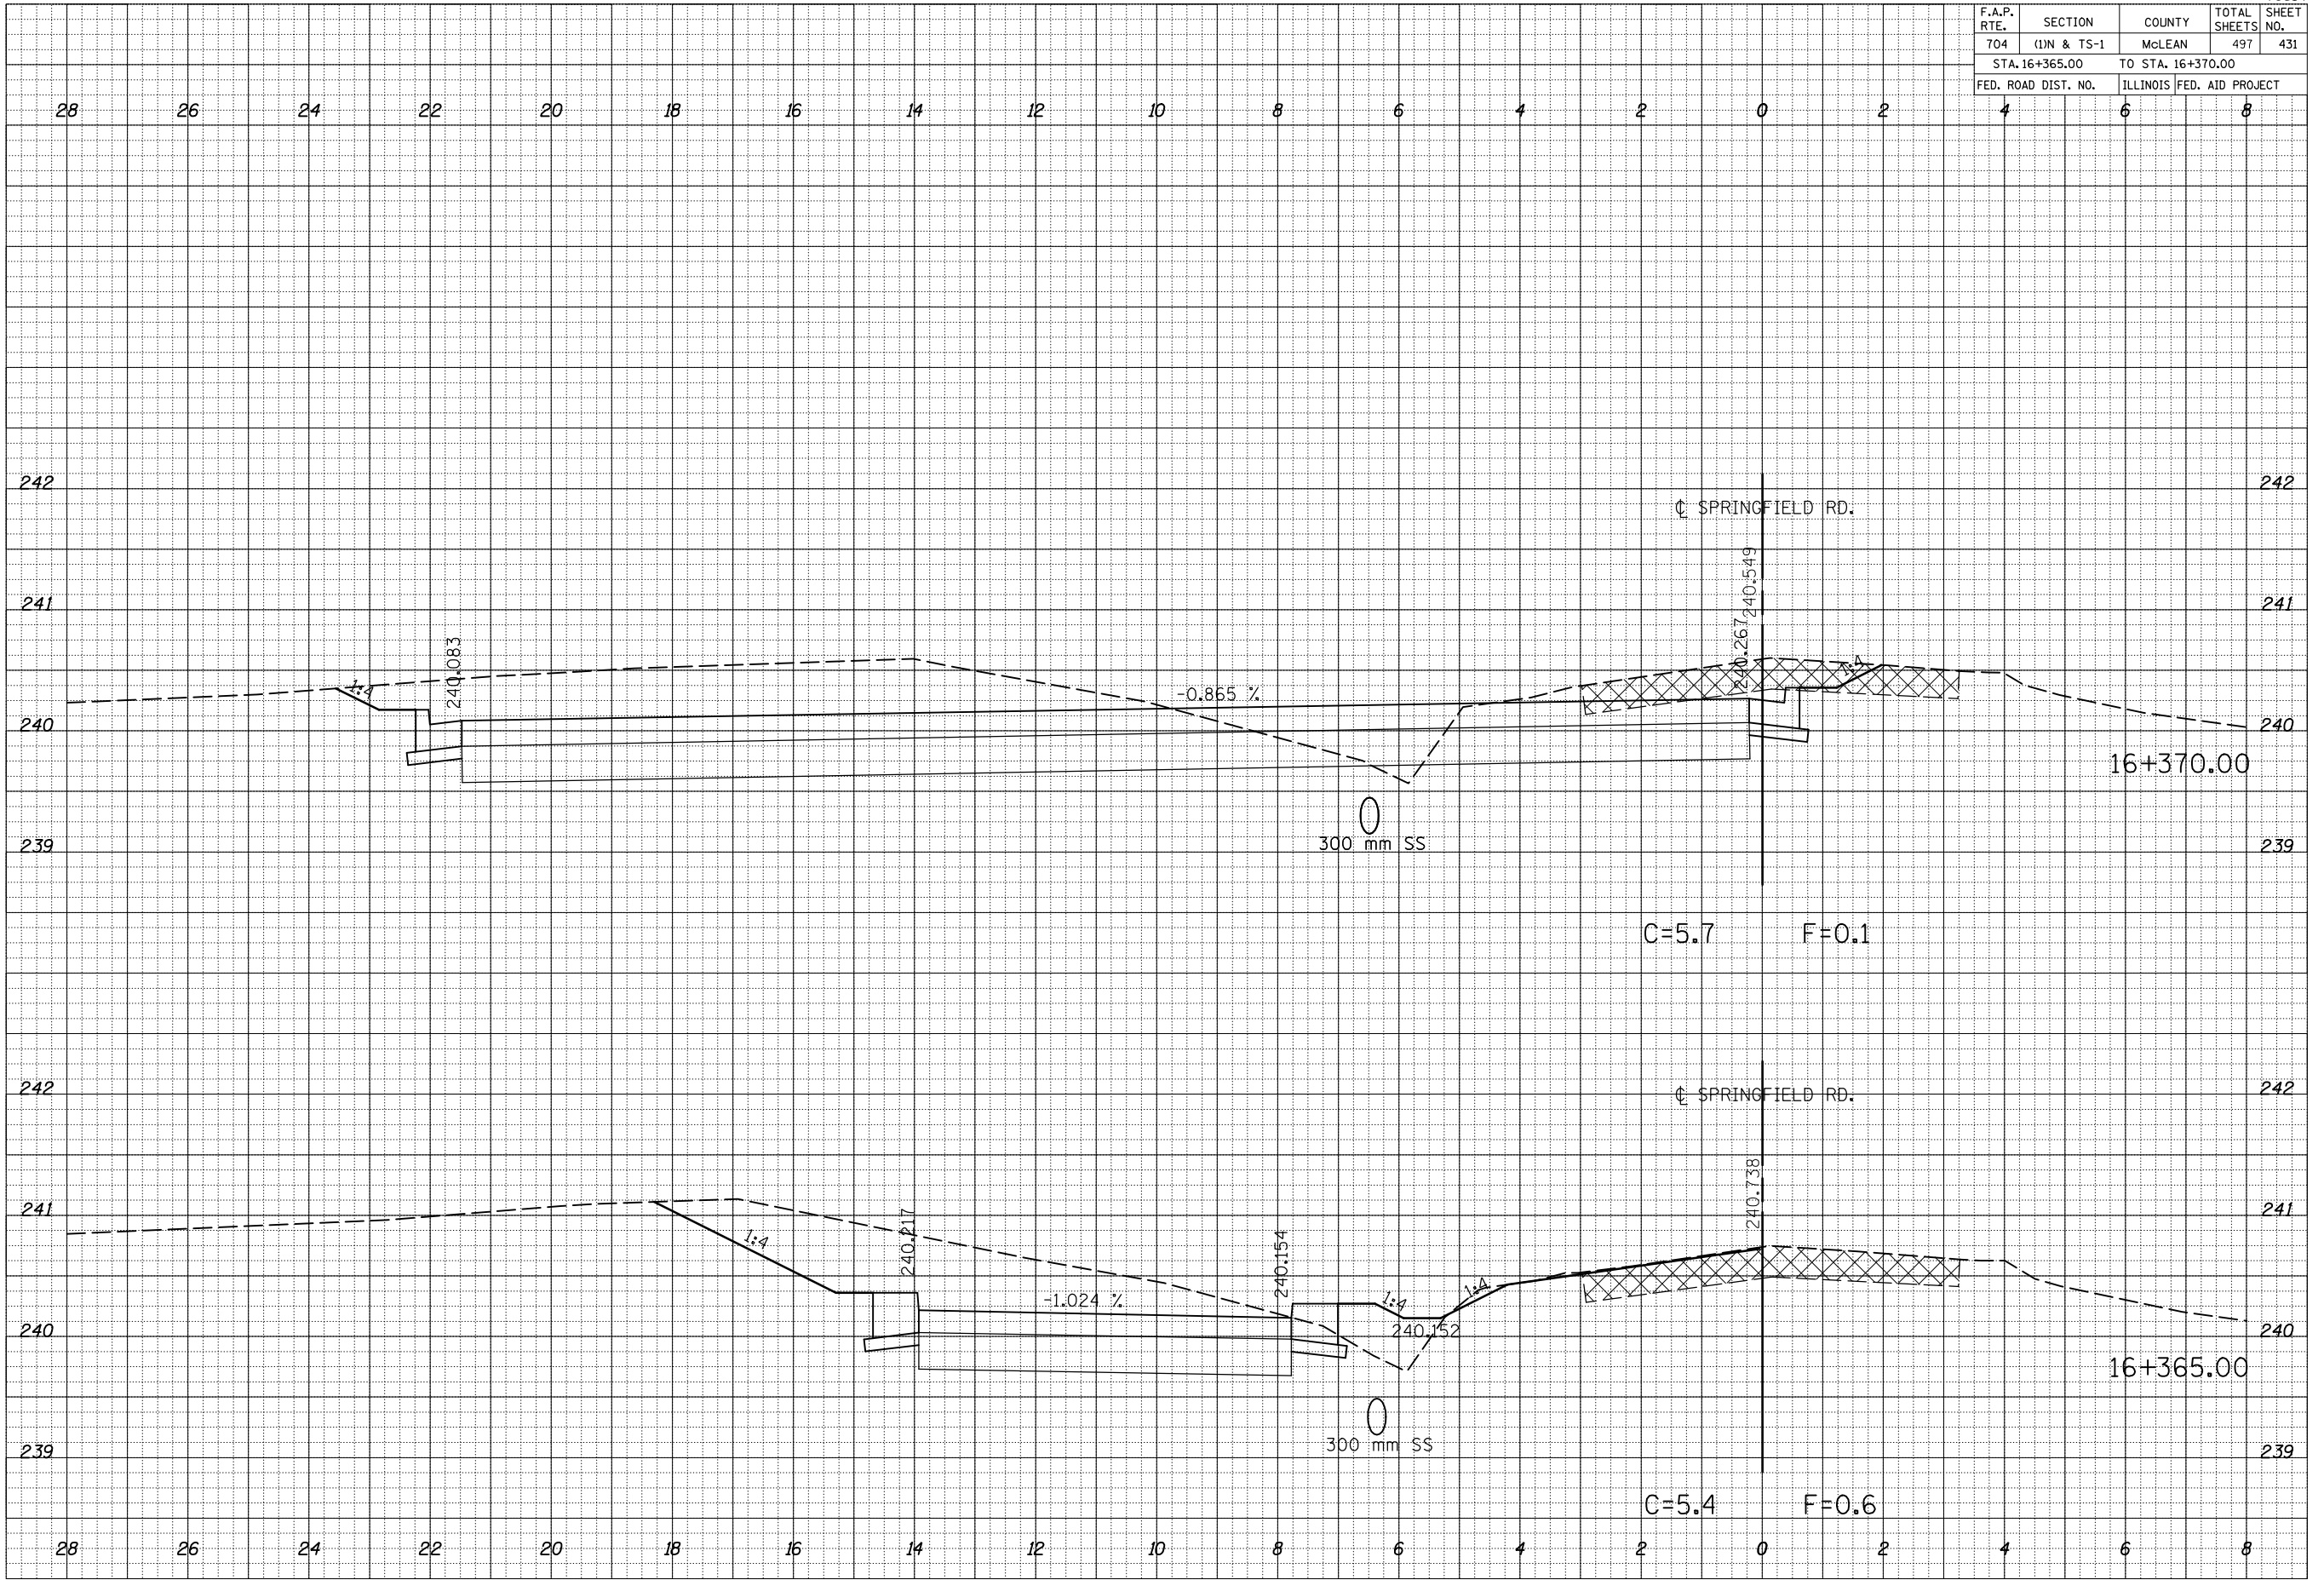

BY	DATE

BY	DATE

PLOT DATE = 8/5/2010
 FILE NAME = c:\pawork\pawork\16365\16365.dwg
 PLOT SCALE = 2.7000 m / IN.
 USER NAME = buckerj