


F.A.P. RTE.	SECTION	COUNTY	TOTAL SHEETS	SHEET NO.
704	(1)N & TS-1	McLEAN	497	443
STA. 7+150.000			TO STA. 7+160.000	
FED. ROAD DIST. NO.			ILLINOIS FED. AID PROJECT	
28	30	32	34	36

CONTRACT NO. 70514

FINAL SURVEY NOTE BOOK NO.	SURVEYED PLOTTED AREAS	BY	DATE

ORIGINAL SURVEY NOTE BOOK NO.	SURVEYED PLOTTED AREAS	BY	DATE

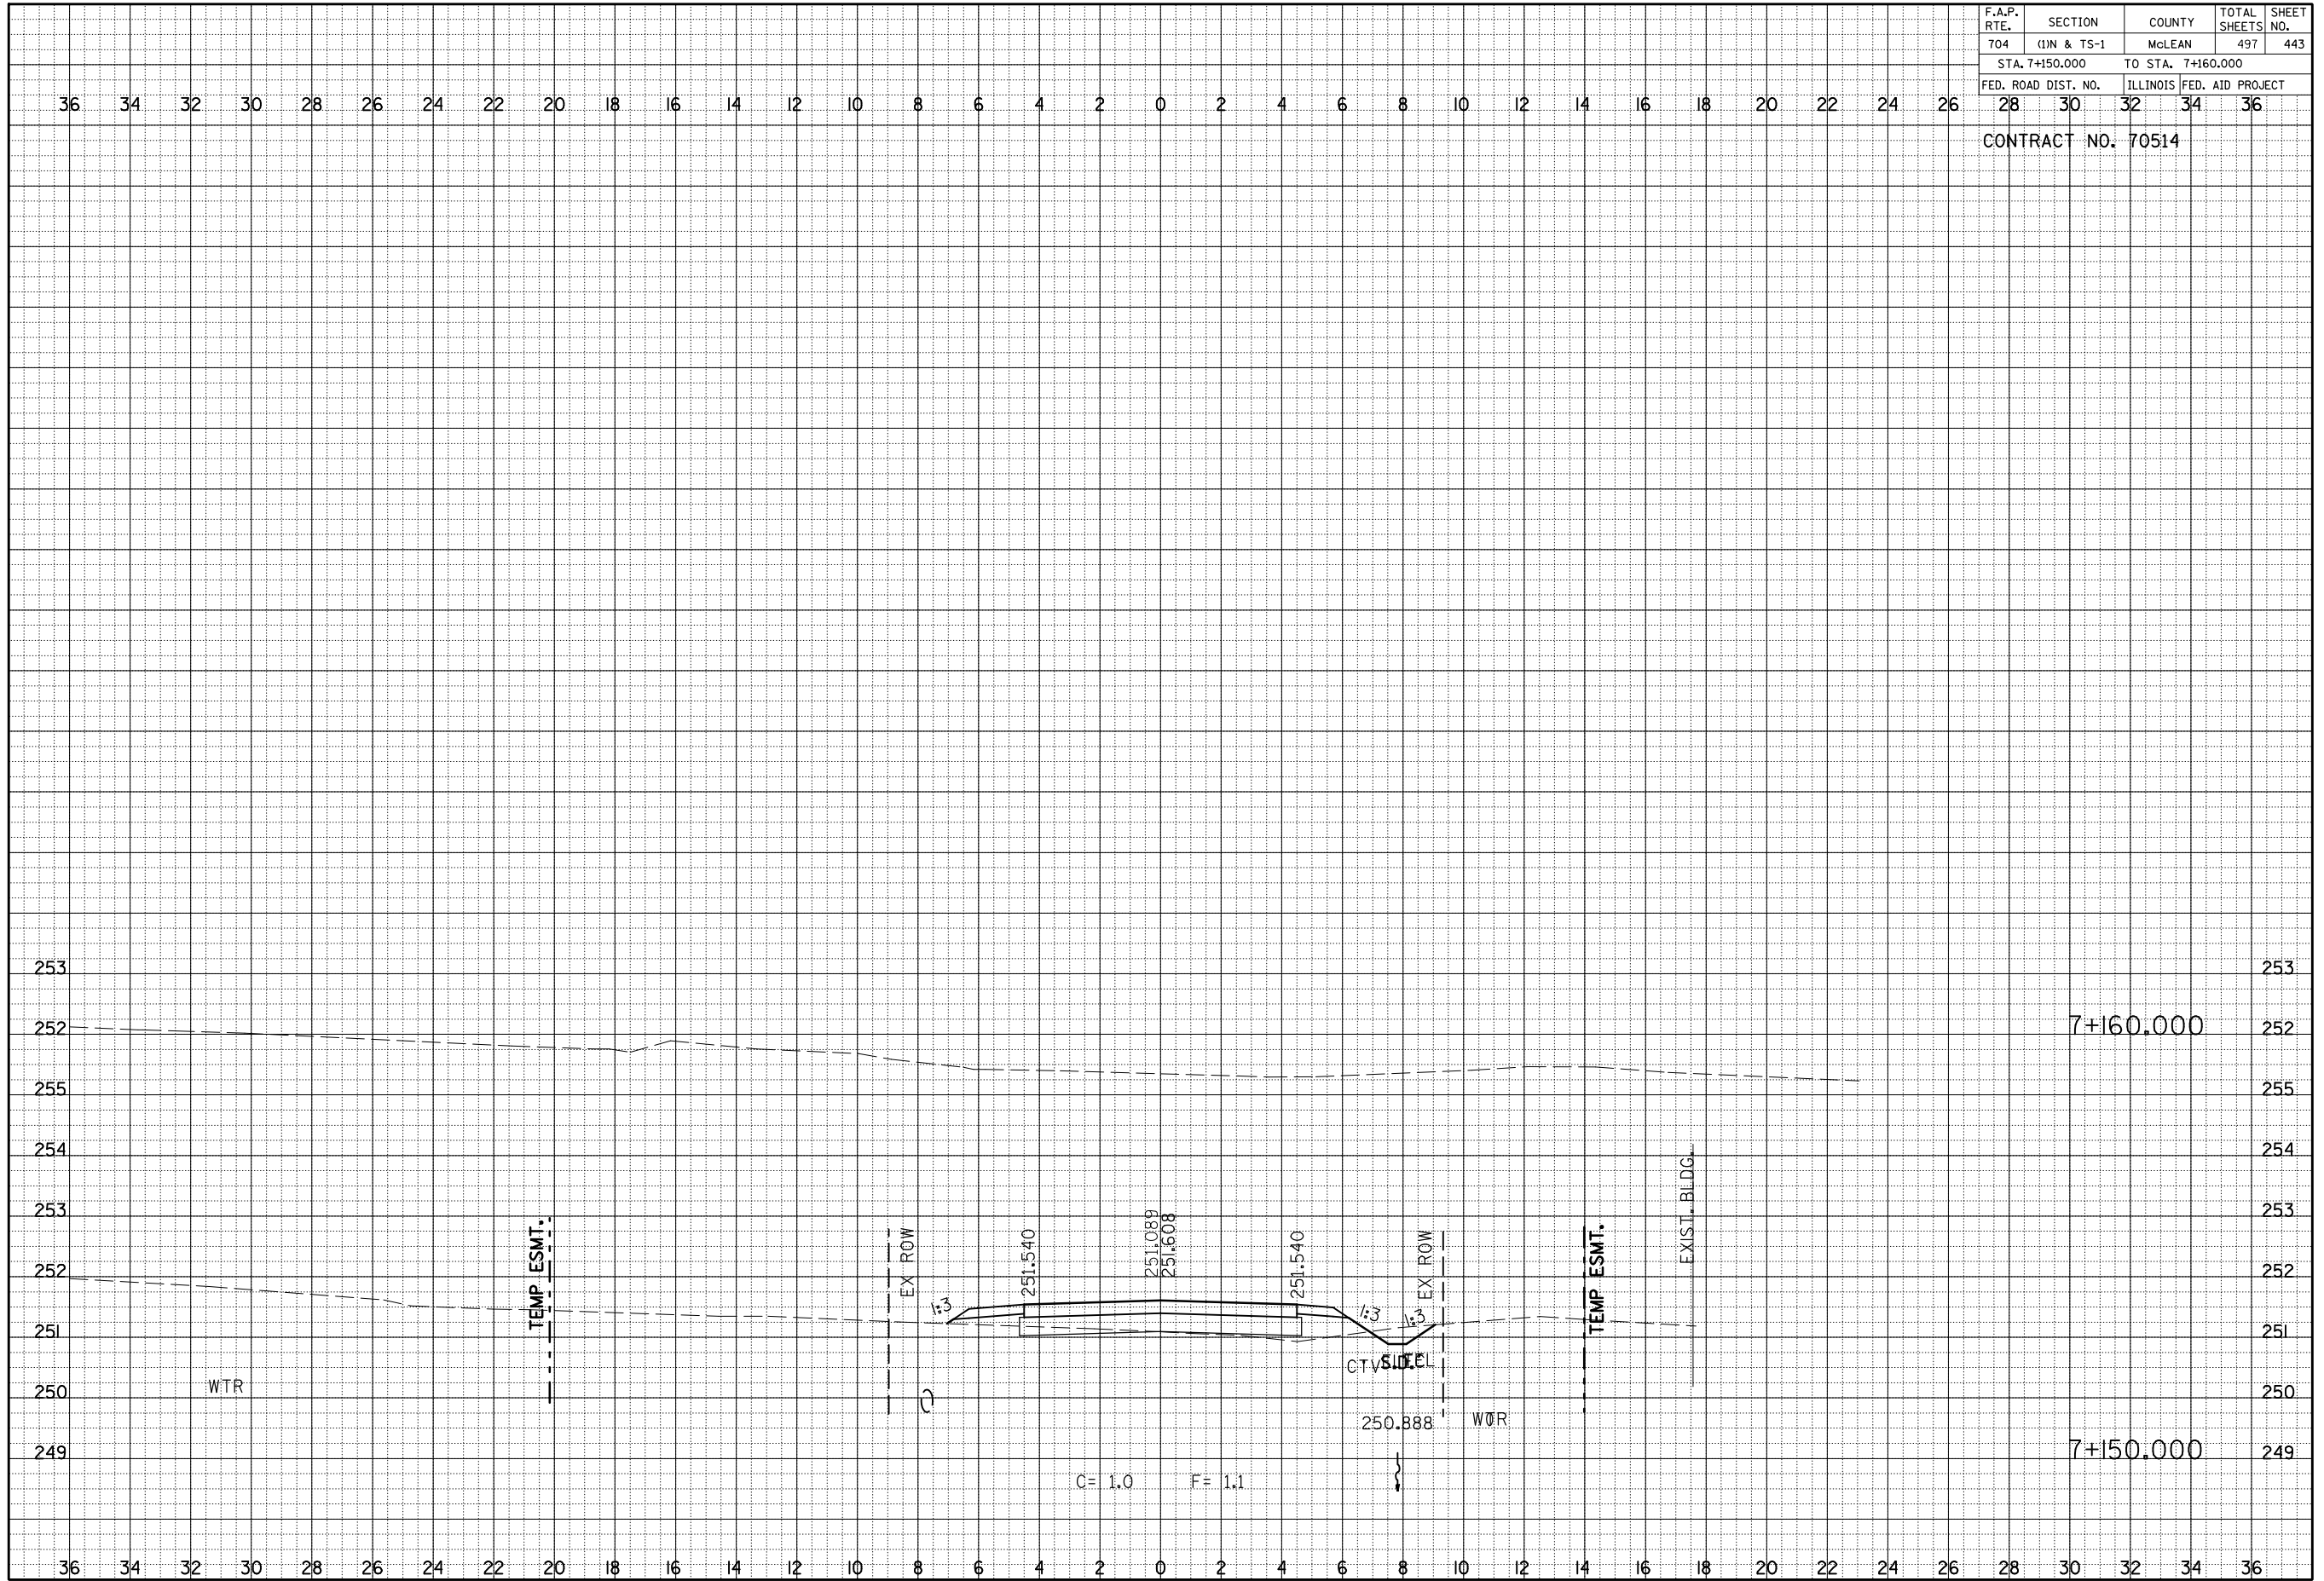

GREENWOOD AVE. CROSS SECTIONS, STA. 7+150.000 TO STA. 7+160.000