


F.A.P. RTE.	SECTION	COUNTY	TOTAL SHEETS	SHEET NO.
704	(11N & TS-1)	MCLEAN	497	449
STA. 10+140			TO STA. 10+160	
FED. ROAD DIST. NO.		ILLINOIS FED. AID PROJECT		
28		30 32 34 36		
CONTRACT NO. 70514				


36 34 32 30 28 26 24 22 20 18 16 14 12 10 8 6 4 2 0 2 4 6 8 10 12 14 16 18 20 22 24 26

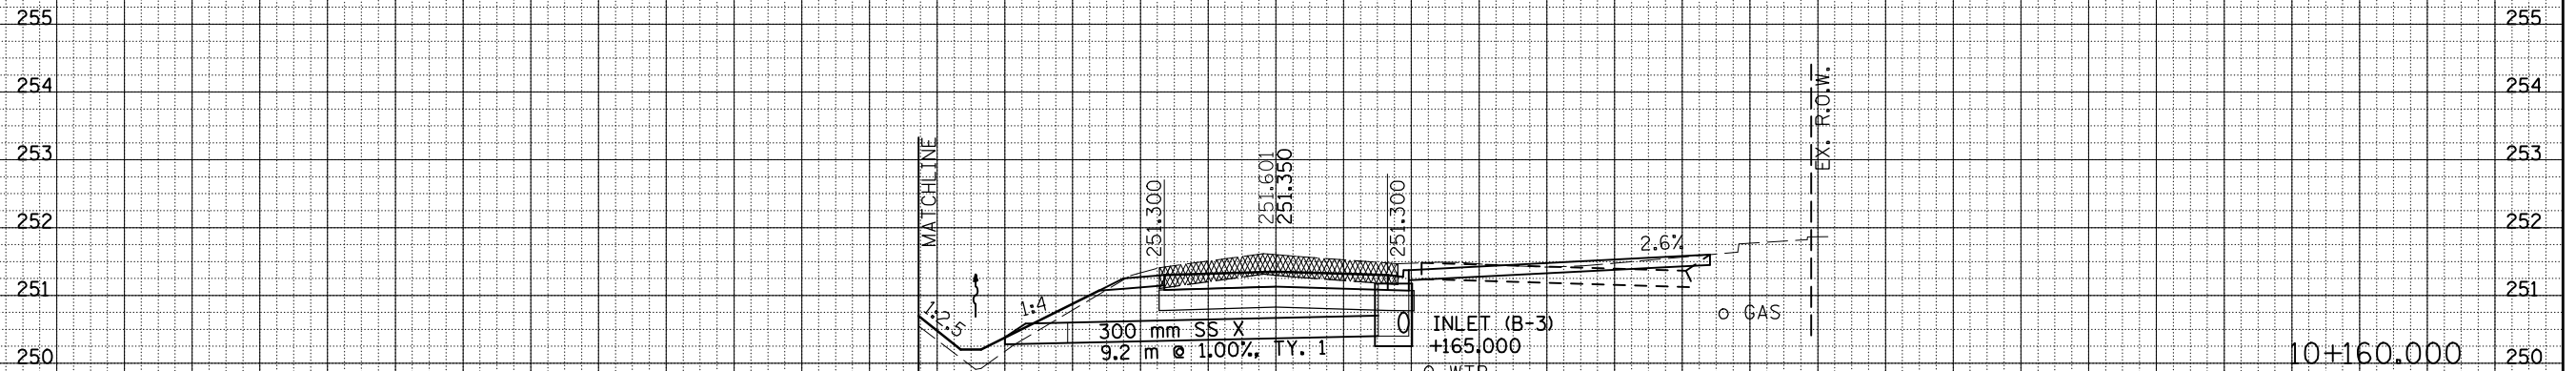

S.D. 250,200


STAGE 3	C=5.2	F=0.3	STAGE 4	C=2.5	F=1.2	STAGE 2	C=2.3	F=0
---------	-------	-------	---------	-------	-------	---------	-------	-----

SEE VETERANS
PARKWAY
CROSS SECTIONS

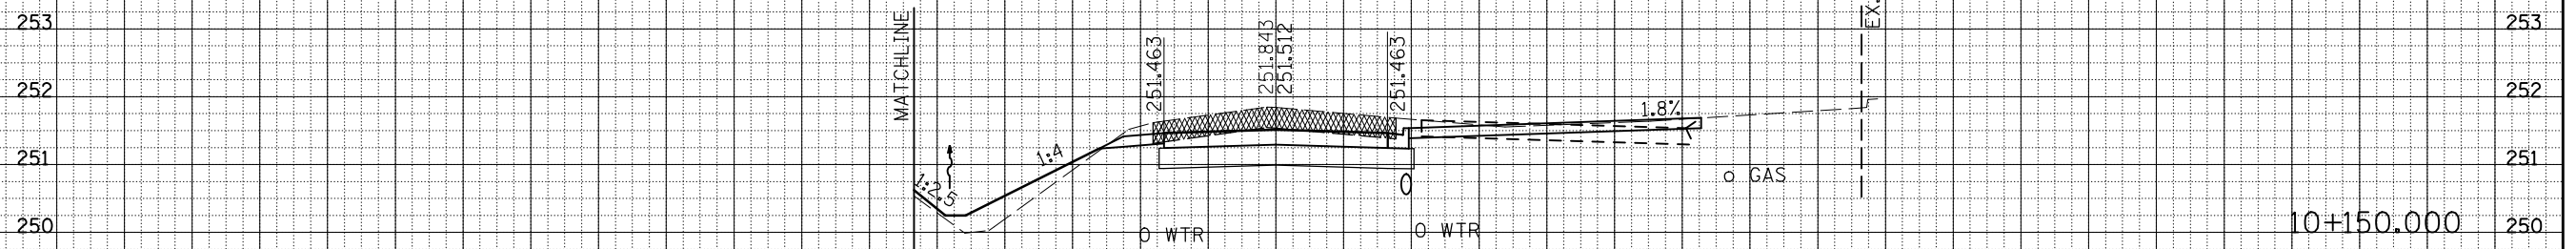

S.D. 250,250

STAGE 3	C=5.7	F=0.6	STAGE 4	C=2.6	F=0.8	STAGE 2	C=2.0	F=0
---------	-------	-------	---------	-------	-------	---------	-------	-----

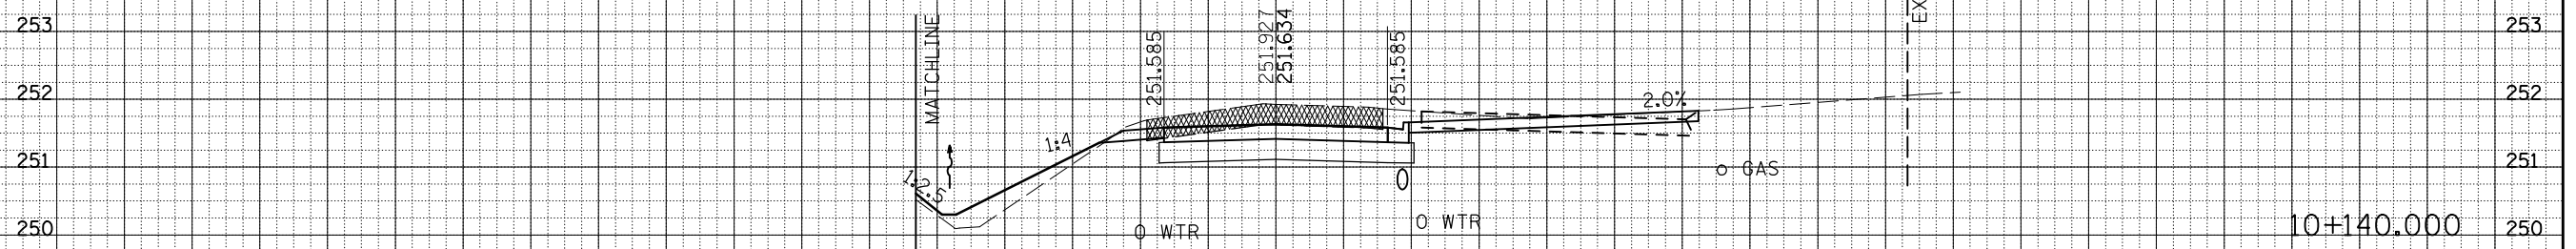

S.D. 250,300

STAGE 3	C=5.6	F=0.5	STAGE 4	C=2.7	F=0.6	STAGE 2	C=1.9	F=0
---------	-------	-------	---------	-------	-------	---------	-------	-----

36 34 32 30 28 26 24 22 20 18 16 14 12 10 8 6 4 2 0 2 4 6 8 10 12 14 16 18 20 22 24 26 28 30 32 34 36

GREENWOOD AVE. CROSS SECTIONS, STA. 10+140.000 TO STA. 10+160.000

BY	DATE

BY	DATE