


F.A.P. RTE.	SECTION	COUNTY	TOTAL SHEETS	SHEET NO.
704	(11N & TS-1)	McLEAN	497	451
STA. 10+212.499 TO STA. 10+240				
FED. ROAD DIST. NO.		ILLINOIS FED. AID PROJECT		
28 30 32 34 36				
CONTRACT NO. 70514				

BY	DATE
ORIGINAL SURVEY	PLOTTED
NOTE BOOK	DATE
AREAS	CHECKED
NO.	

BY	DATE
ORIGINAL SURVEY	PLOTTED
NOTE BOOK	DATE
AREAS	CHECKED
NO.	

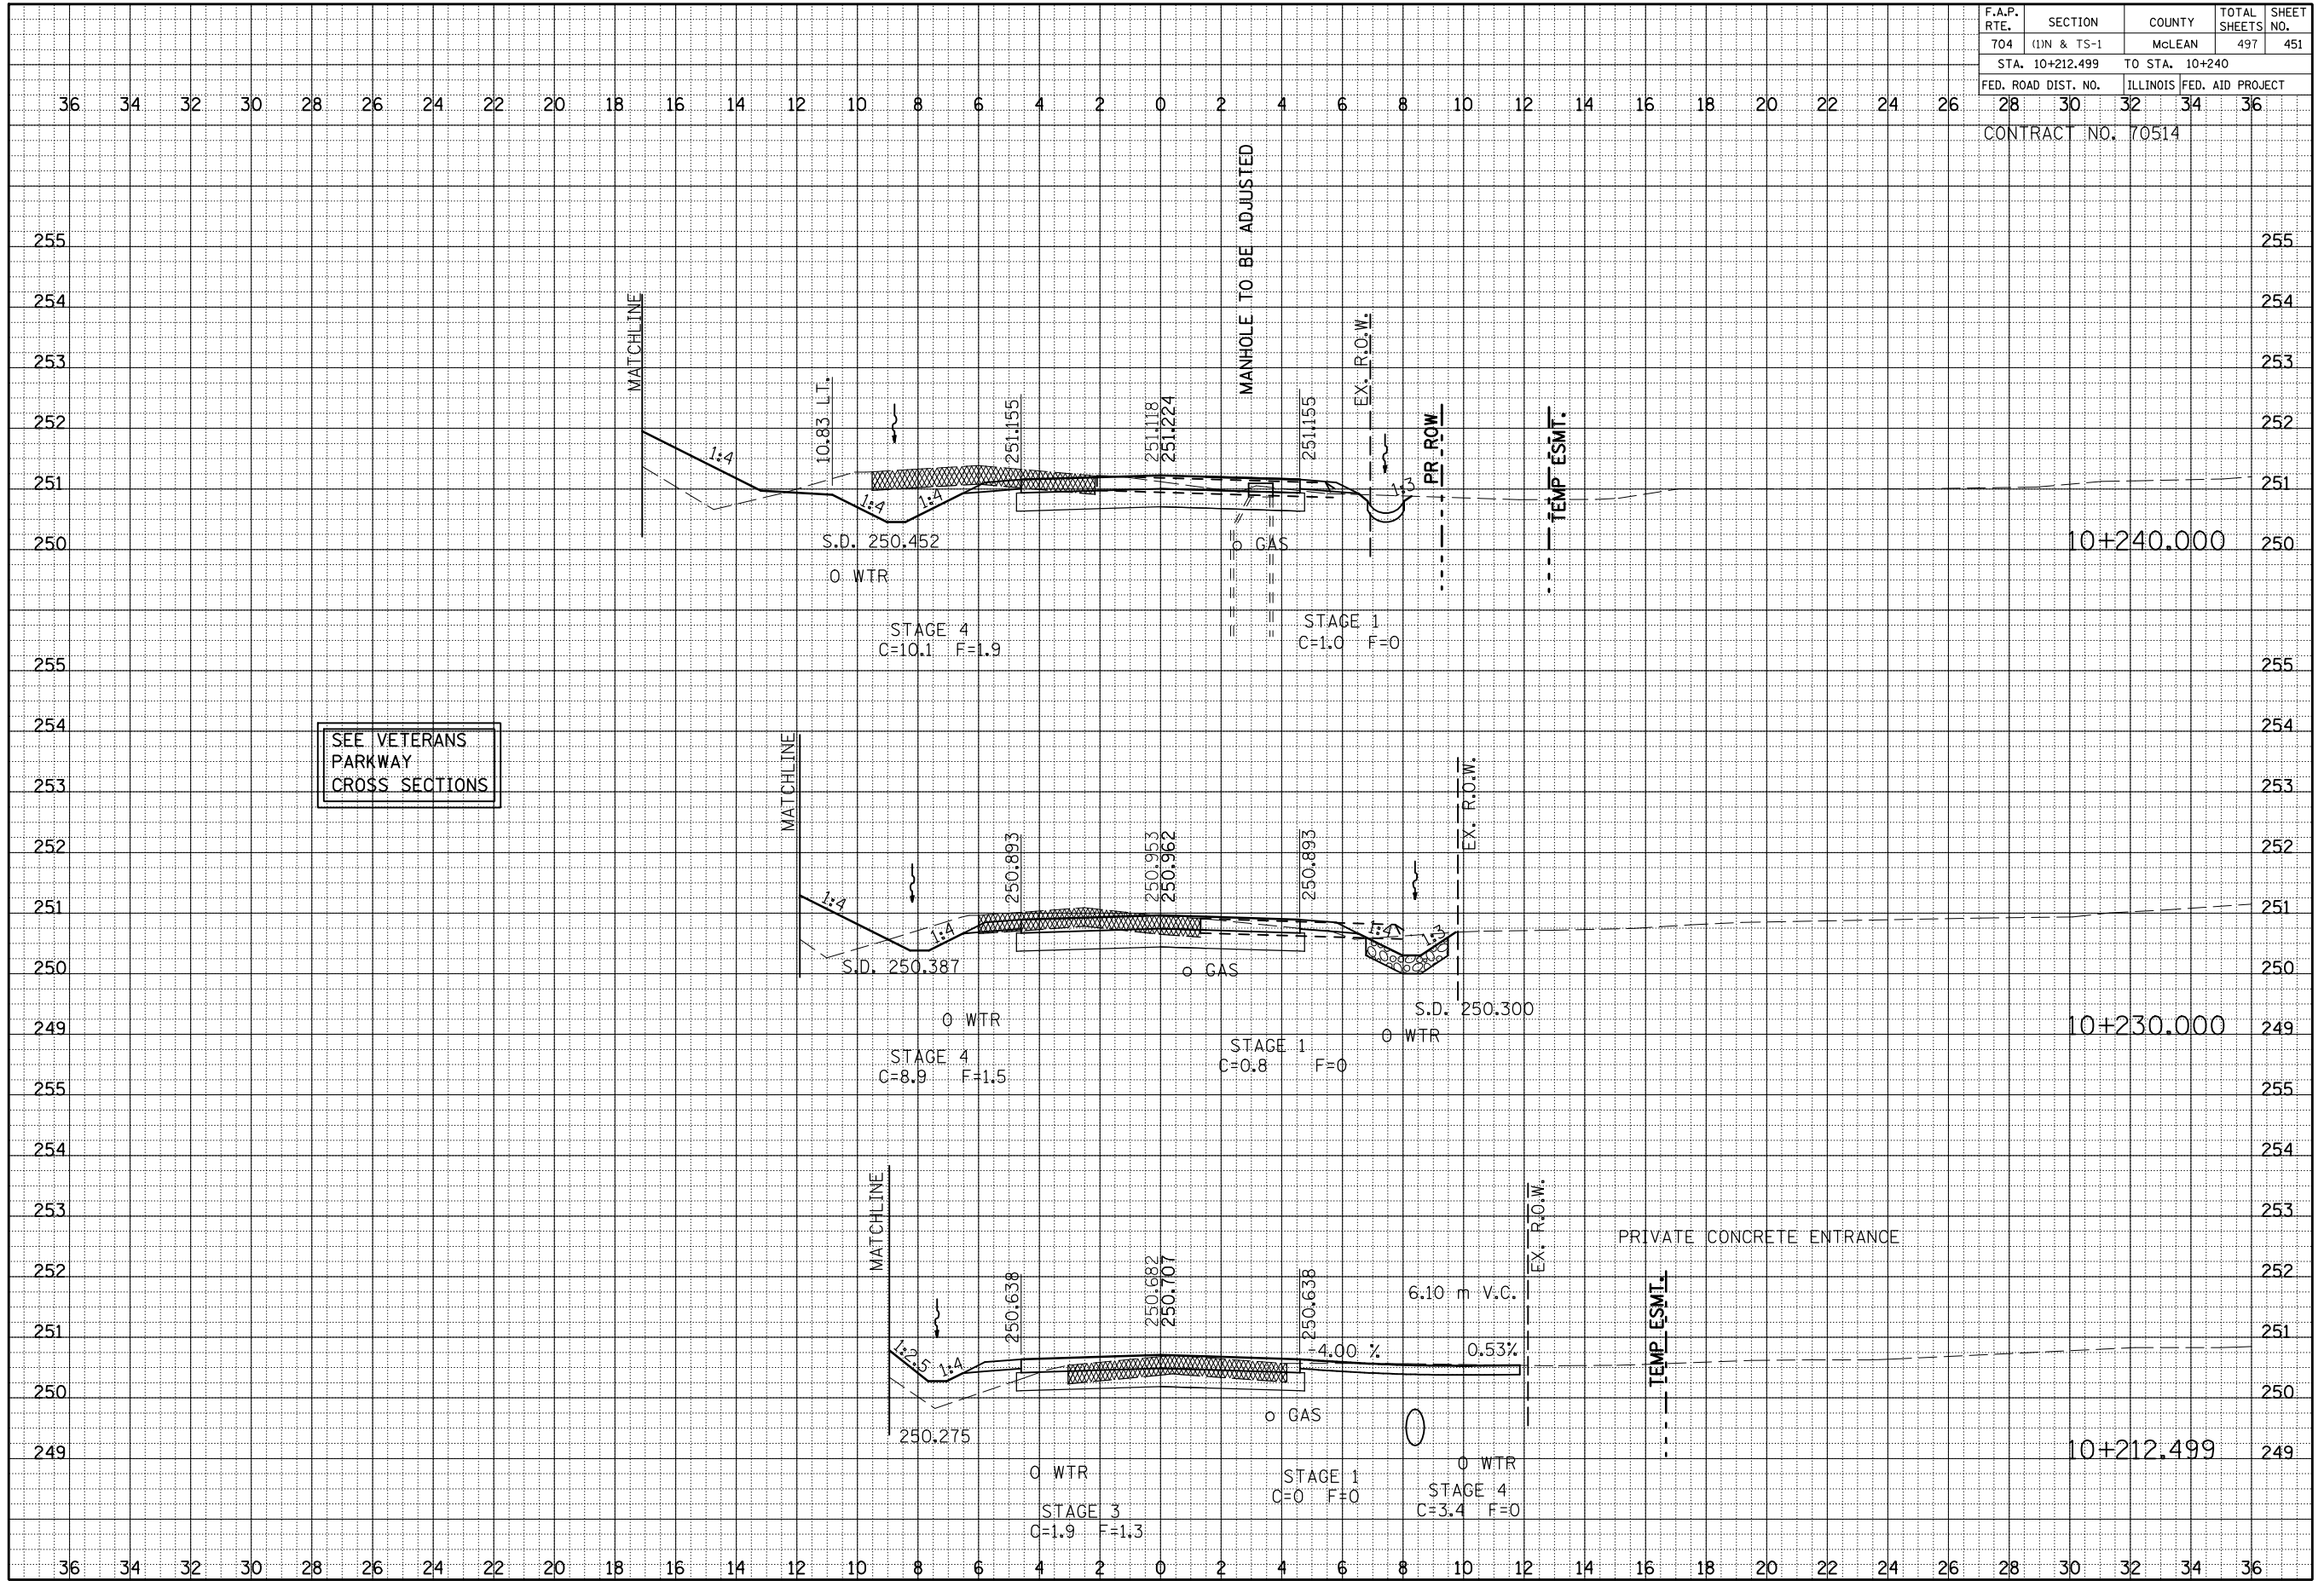

GREENWOOD AVE. CROSS SECTIONS, STA. 10+212.499 TO STA. 10+240.000