


F.A.P. RTE.	SECTION	COUNTY	TOTAL SHEETS	SHEET NO.
704	(11N & TS-1	McLEAN	497	454
STA. 10+323.253 TO STA. 10+350				
FED. ROAD DIST. NO.		ILLINOIS FED. AID PROJECT		
28 30 32 34 36				
CONTRACT NO. 70514				

BY	DATE
FINAL SURVEY	SURVEYED
NOTE BOOK	PLOTTED
NO.	DATE
	AREAS CHECKED

BY	DATE
ORIGINAL SURVEY	SURVEYED
NOTE BOOK	PLOTTED
NO.	DATE
	AREAS CHECKED

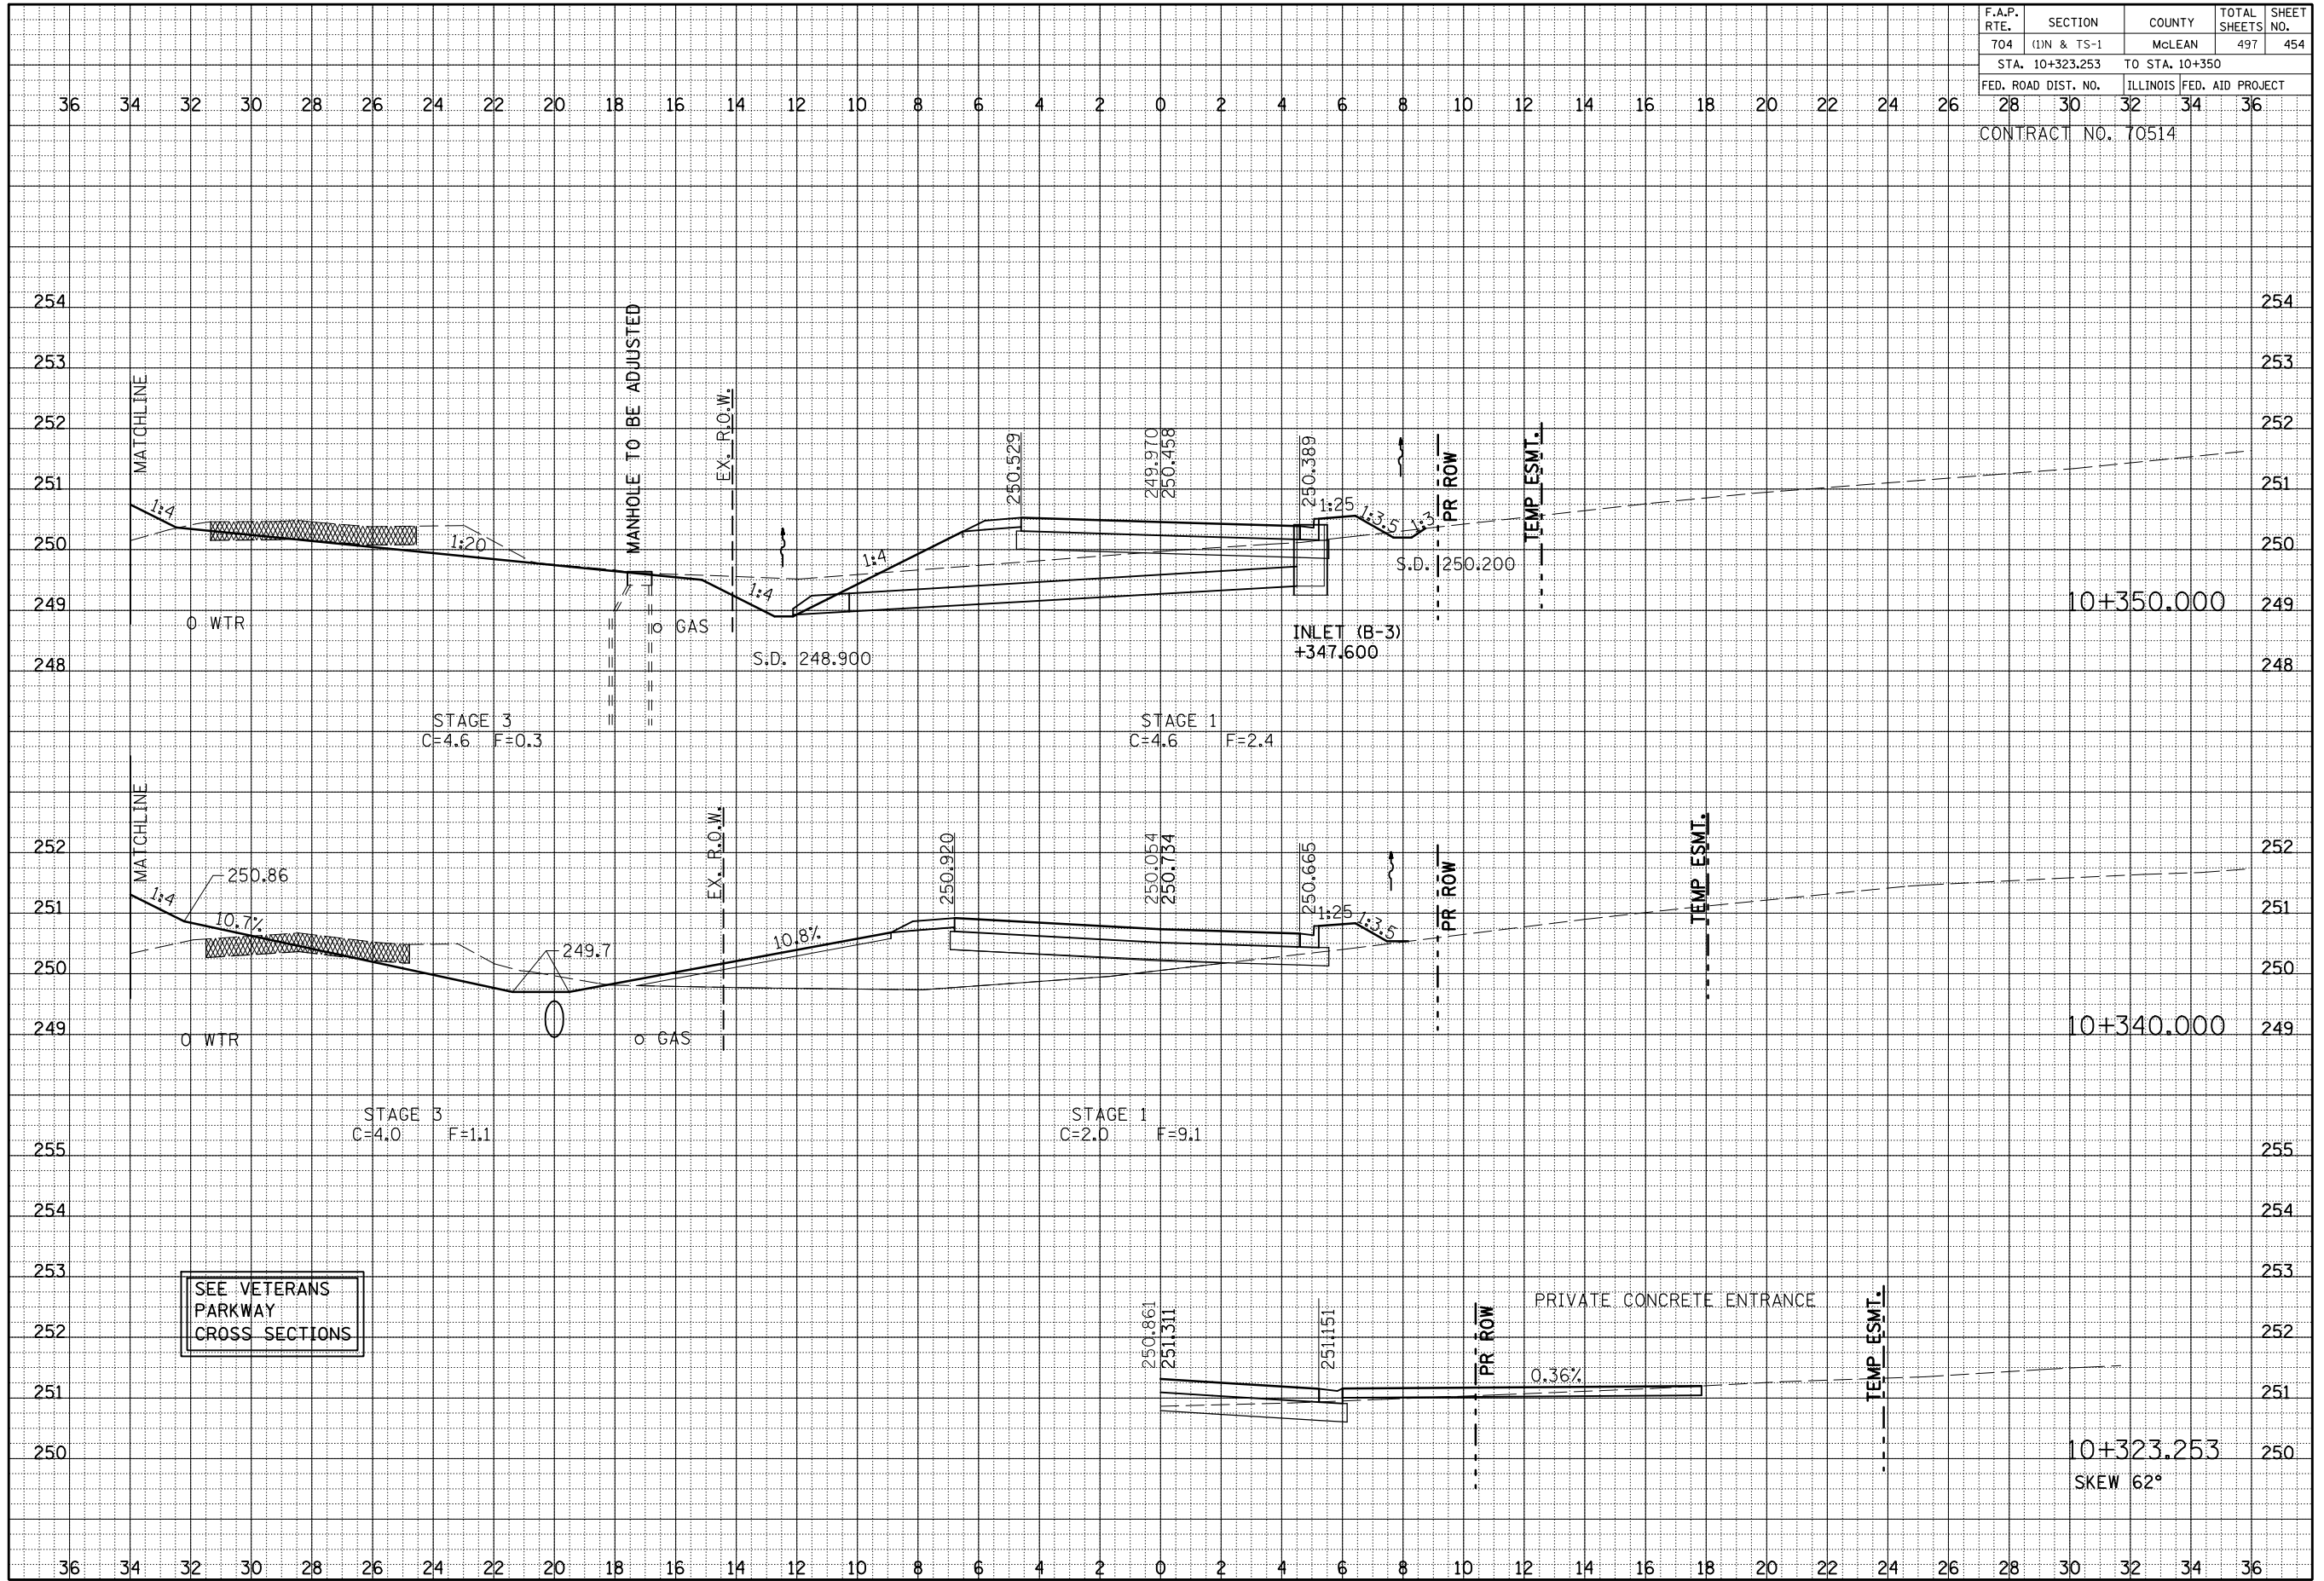

GREENWOOD AVE. CROSS SECTIONS, STA. 10+323.253 TO STA. 10+350.000