


F.A.P. RTE.	SECTION	COUNTY	TOTAL SHEETS	SHEET NO.
704	(11N & TS-1)	MCLEAN	497	467
STA. 10+654.917		TO STA. 10+680		
FED. ROAD DIST. NO.		ILLINOIS FED. AID PROJECT		
28		30 32 34 36		
CONTRACT NO. 70514				

BY	DATE
ORIGINAL SURVEY	PLOTTED
NOTE BOOK	DATE
AREAS	CHECKED
NO.	

BY	DATE
ORIGINAL SURVEY	PLOTTED
NOTE BOOK	DATE
AREAS	CHECKED
NO.	

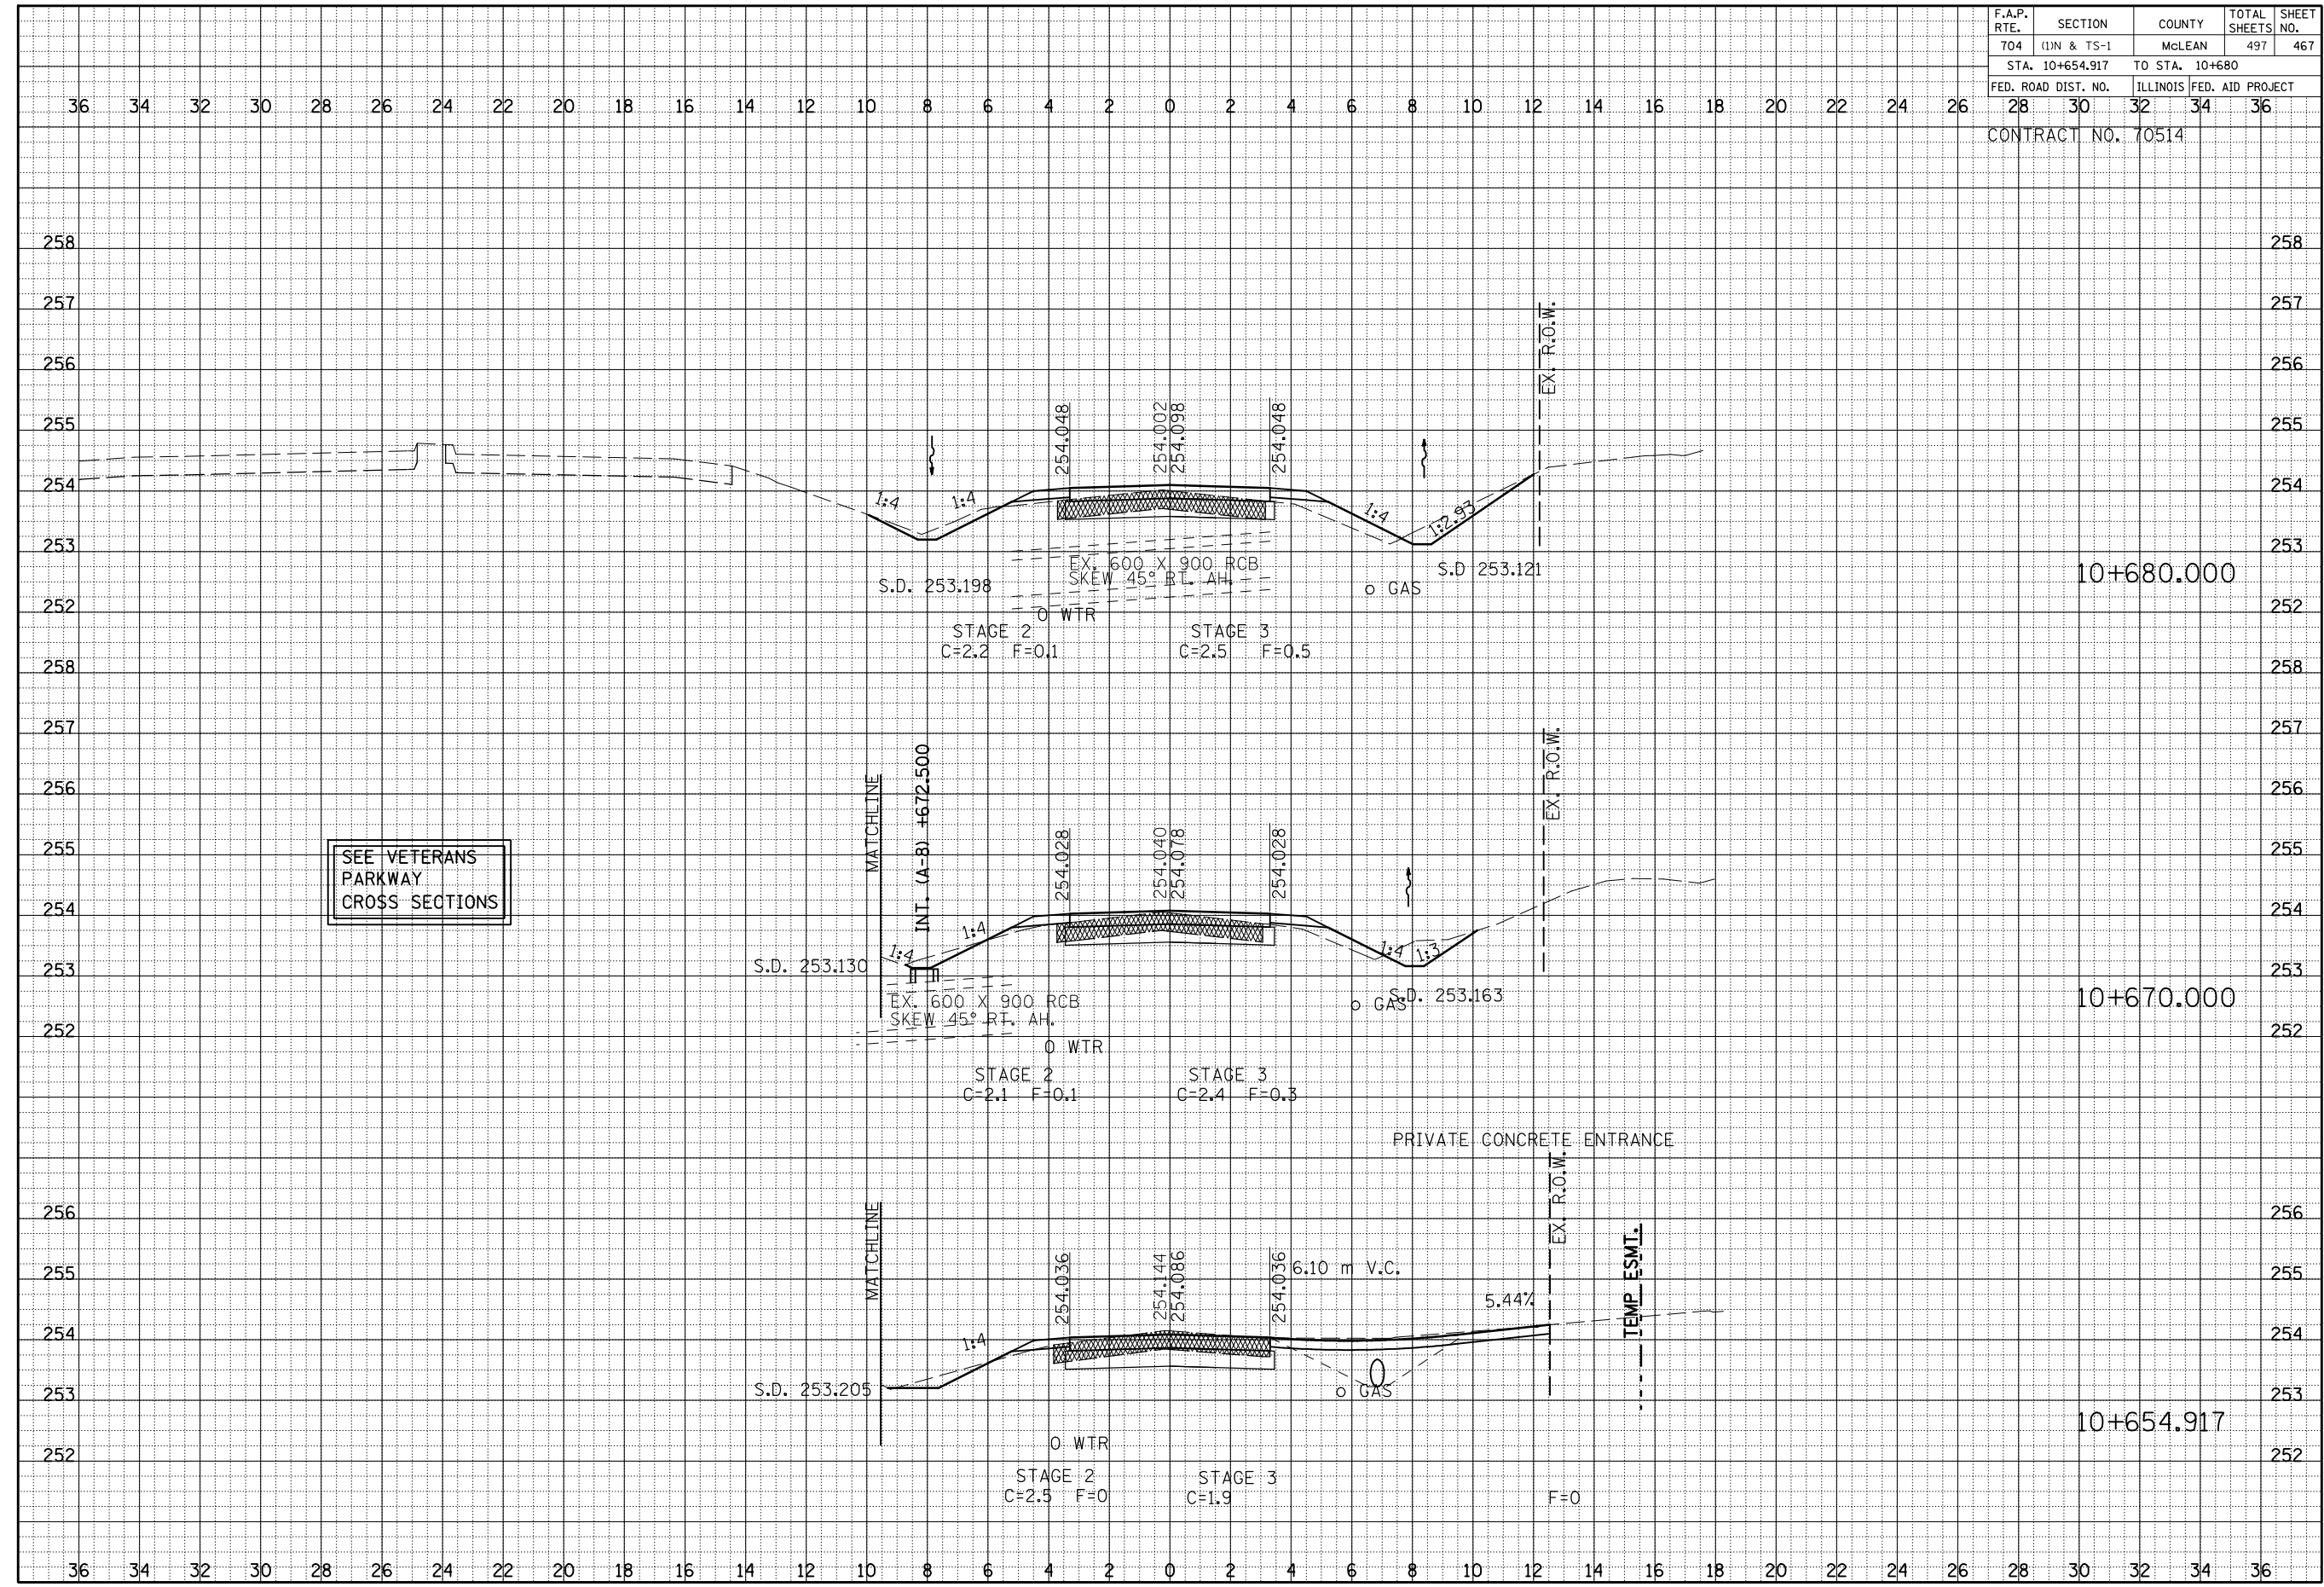

GREENWOOD AVE. CROSS SECTIONS, STA. 10+654.917 TO STA. 10+680.000