


F.A.P. RTE.	SECTION	COUNTY	TOTAL SHEETS	SHEET NO.
704	(1)N & TS-1	MCLEAN	497	476
STA.			TO STA.	
FED. ROAD DIST. NO.			ILLINOIS	FED. AID PROJECT
28 30 32			34	36

BY	DATE

BY	DATE

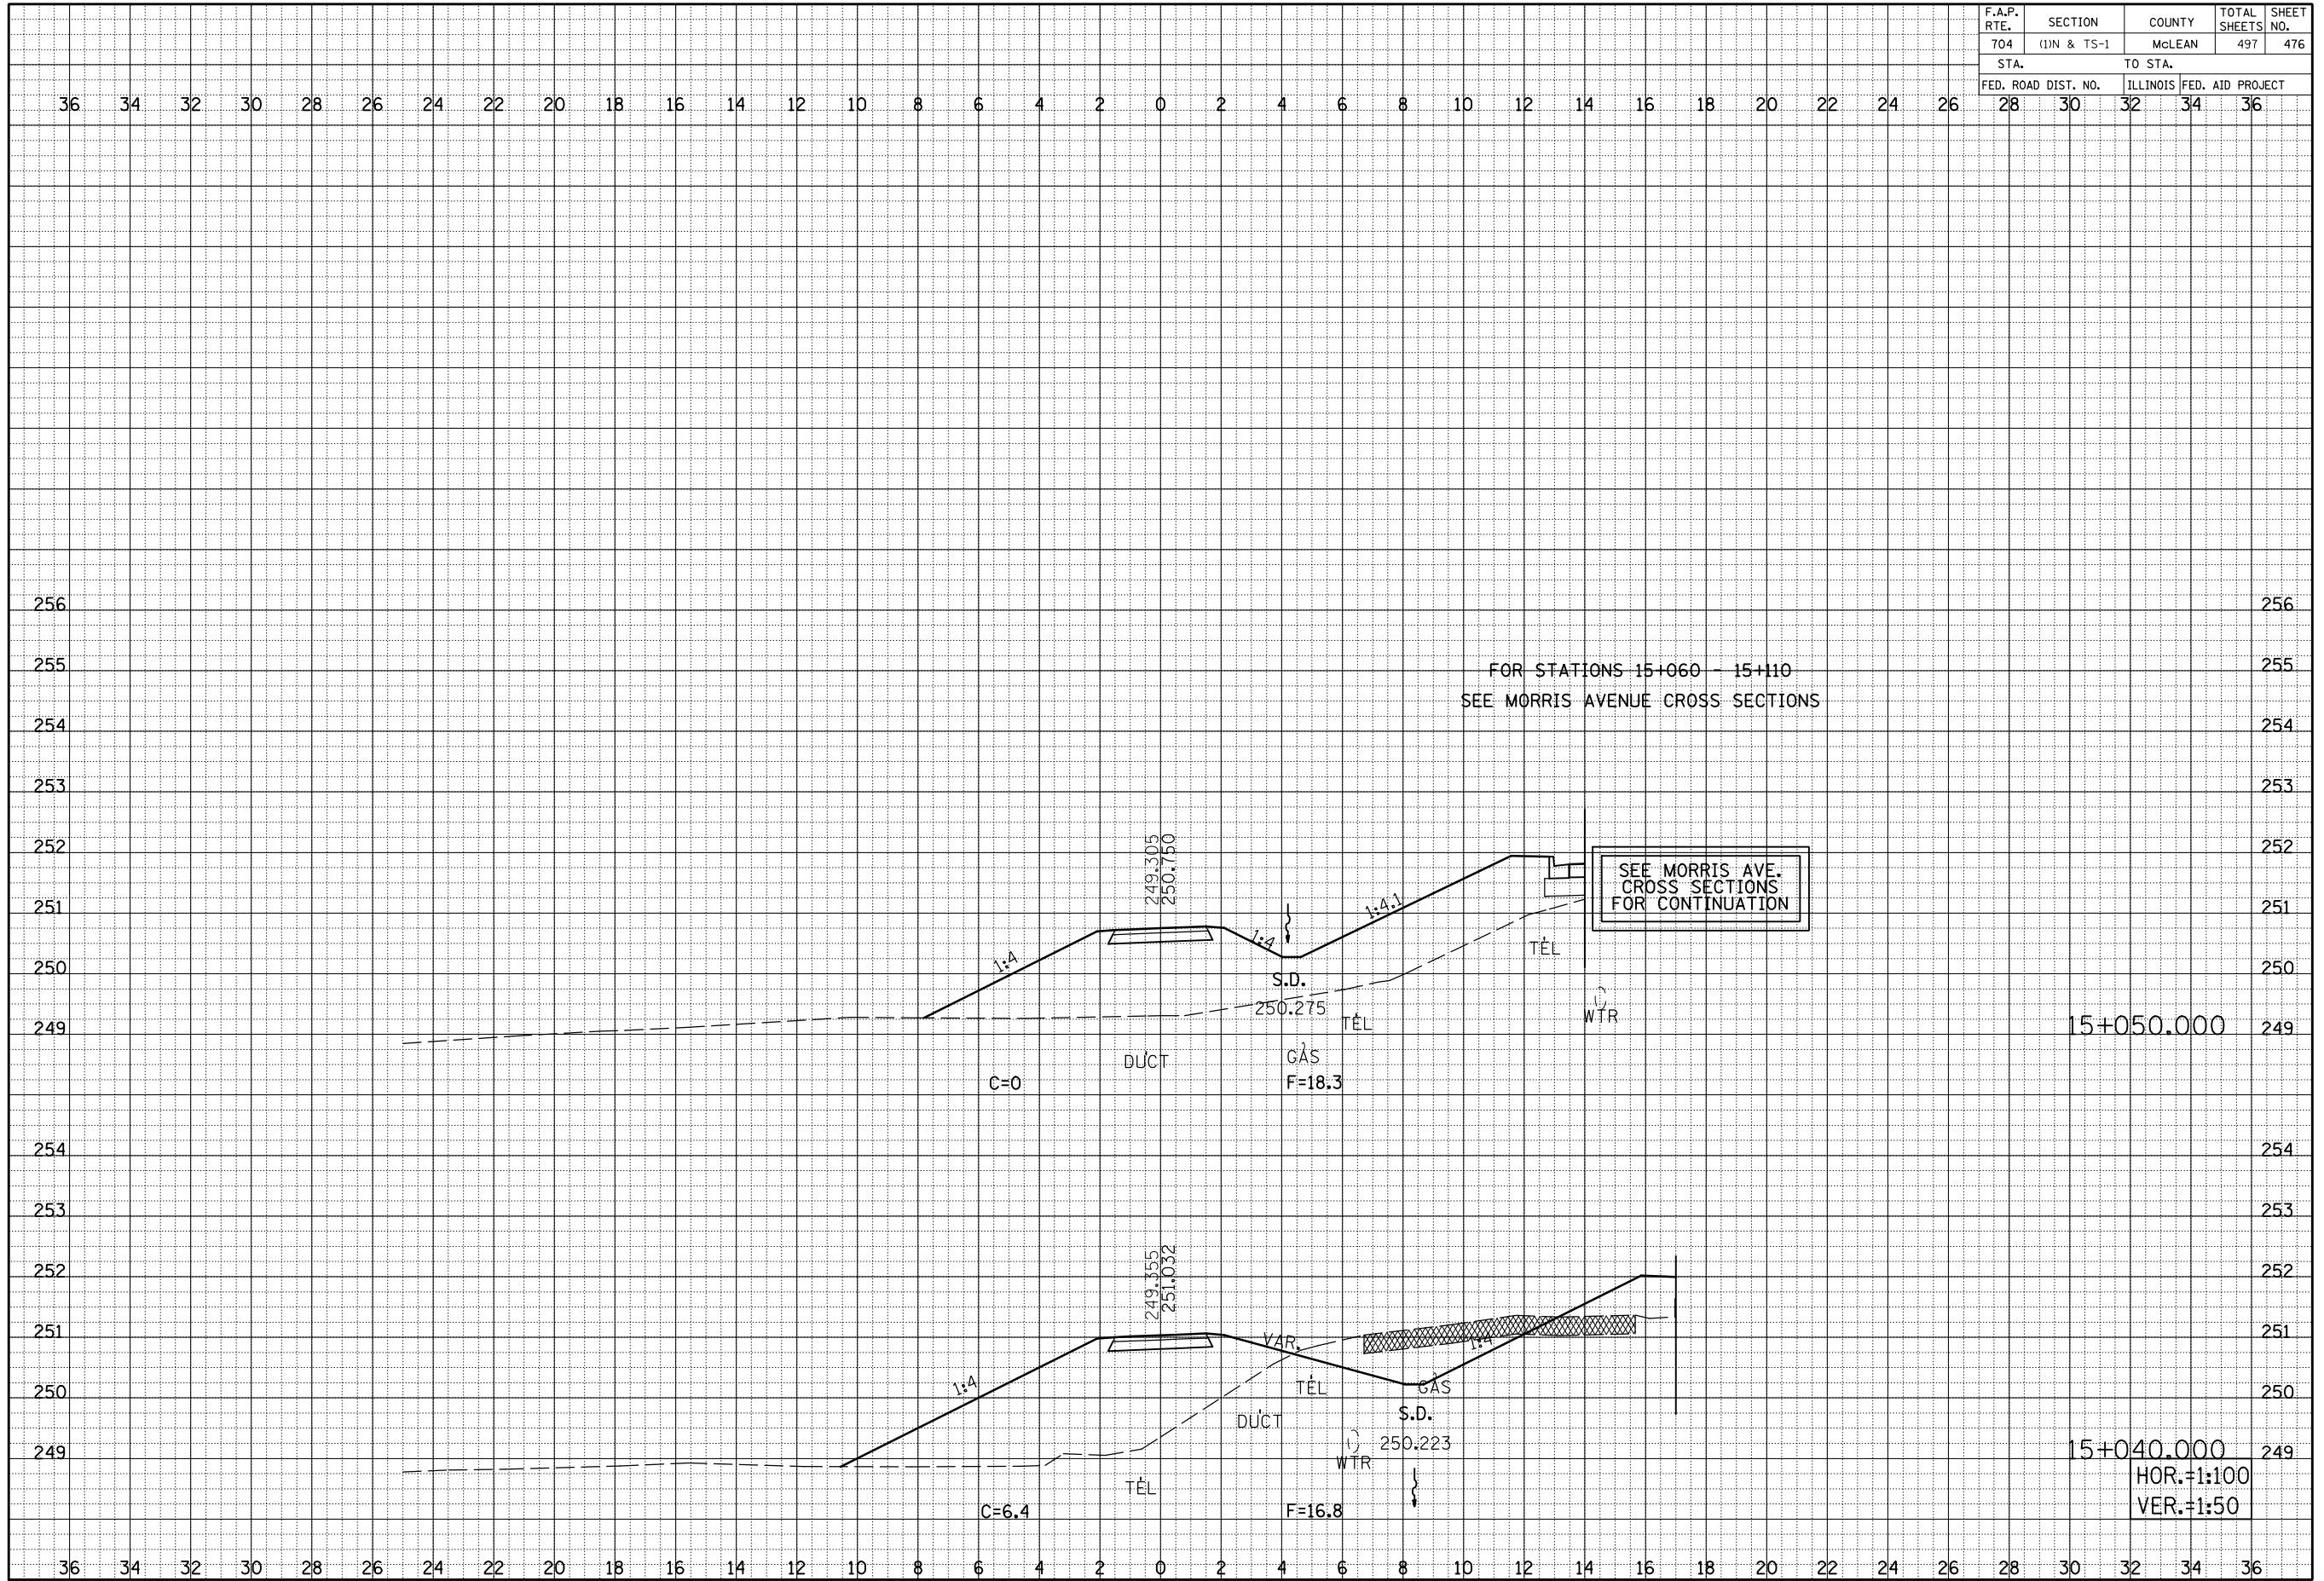

FOR STATIONS 15+060 - 15+110  
SEE MORRIS AVENUE CROSS SECTIONS

SEE MORRIS AVE.  
CROSS SECTIONS  
FOR CONTINUATION

15+050.00

15+040.00

HOR.=1:100  
VER.=1:50

RECREATIONAL TRAIL, CROSS SECTIONS, STA.15+040.00 TO STA. 15+050.00