


F.A.P. RTE.	SECTION	COUNTY	TOTAL SHEETS	SHEET NO.
704	(1)N & TS-1	McLEAN	497	479
STA. 16+070.000 TO STA. 16+090.000				
FED. ROAD DIST. NO.		ILLINOIS FED. AID PROJECT		
28	30	32	34	36

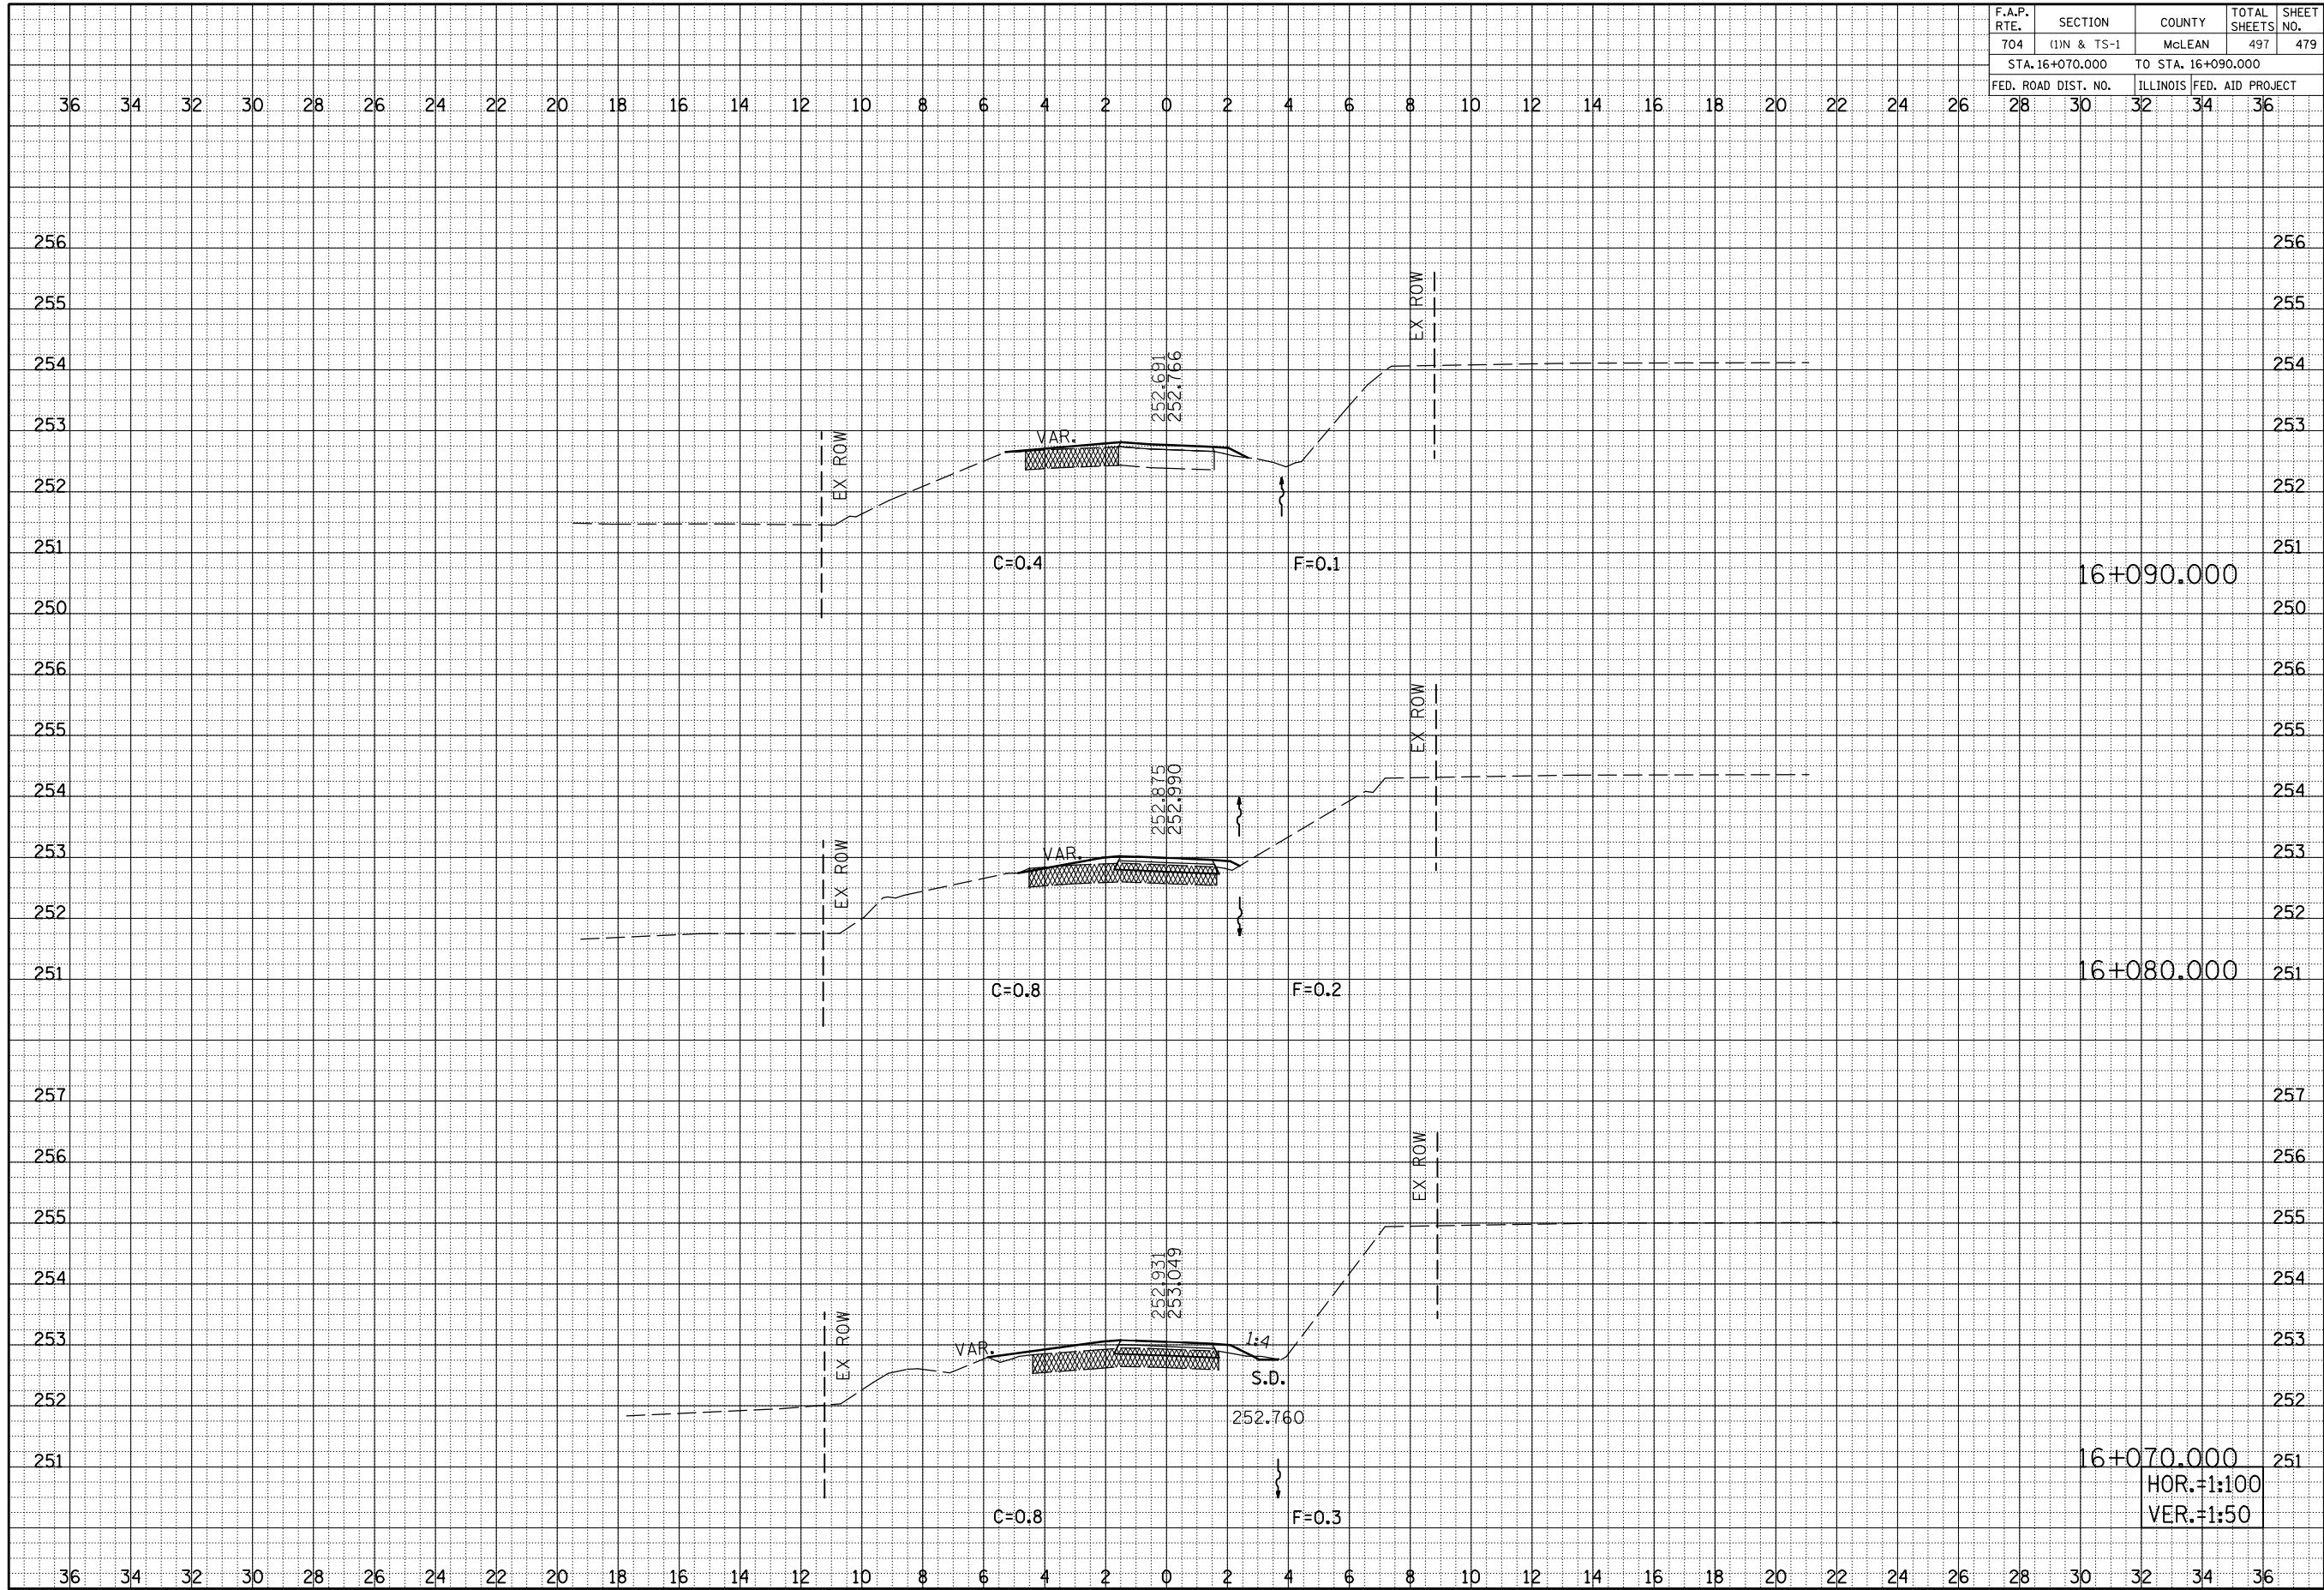

BY	DATE
SURVEYED	
PLOTTED	
IN	
AREAS	
CHECKED	
NO.	

BY	DATE
SURVEYED	
PLOTTED	
IN	
AREAS	
CHECKED	
NO.	