


F.A.P. RTE.	SECTION	COUNTY	TOTAL SHEETS	SHEET NO.
704	(1)N & TS-1	McLEAN	497	480
STA. 16+100.000			TO STA. 16+120.000	
FED. ROAD DIST. NO.			ILLINOIS FED. AID PROJECT	
	28	30	32	34

36 34 32 30 28 26 24 22 20 18 16 14 12 10 8 6 4 2 0 2 4 6 8 10 12 14 16 18 20 22 24 26 28 30 32 34 36

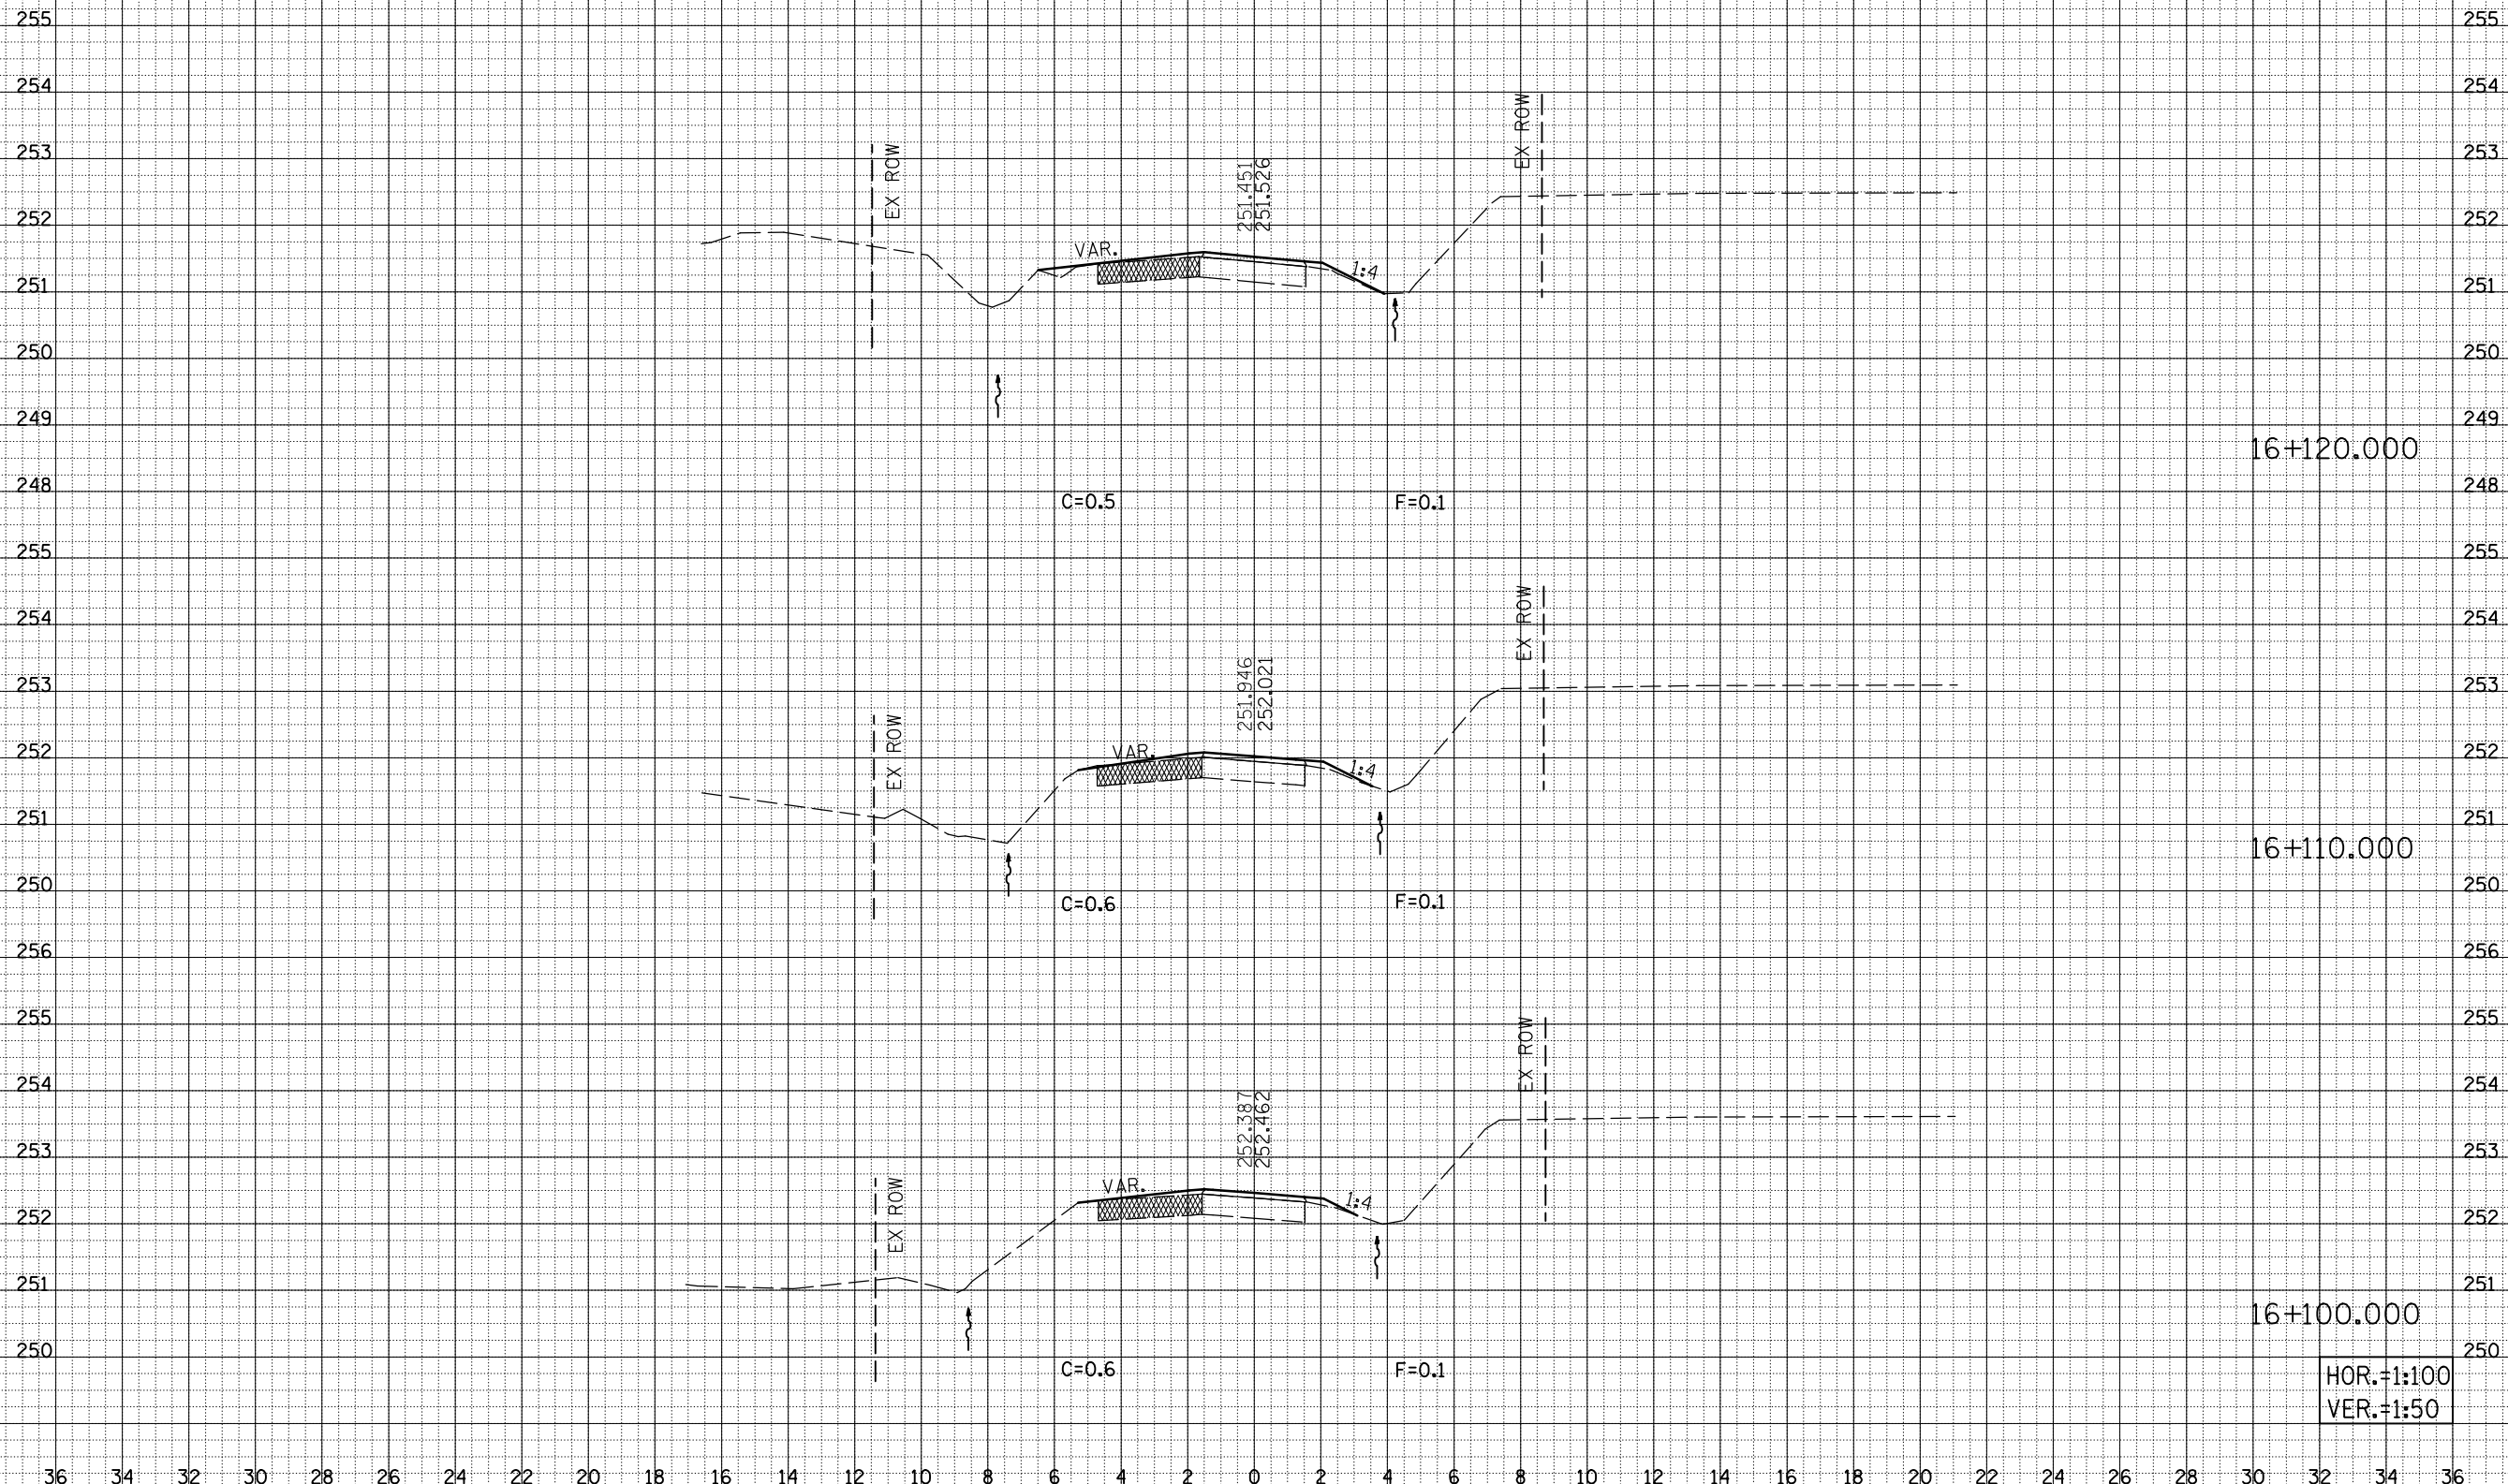

BY	DATE

BY	DATE

HOR.=1:100
VER.=1:50