


F.A.P. RTE.	SECTION	COUNTY	TOTAL SHEETS	SHEET NO.
704	(1)N & TS-1	McLEAN	497	482
STA. 16+160.000 TO STA. 16+180.000				
FED. ROAD DIST. NO.		ILLINOIS FED. AID PROJECT		
	28	30	32	34

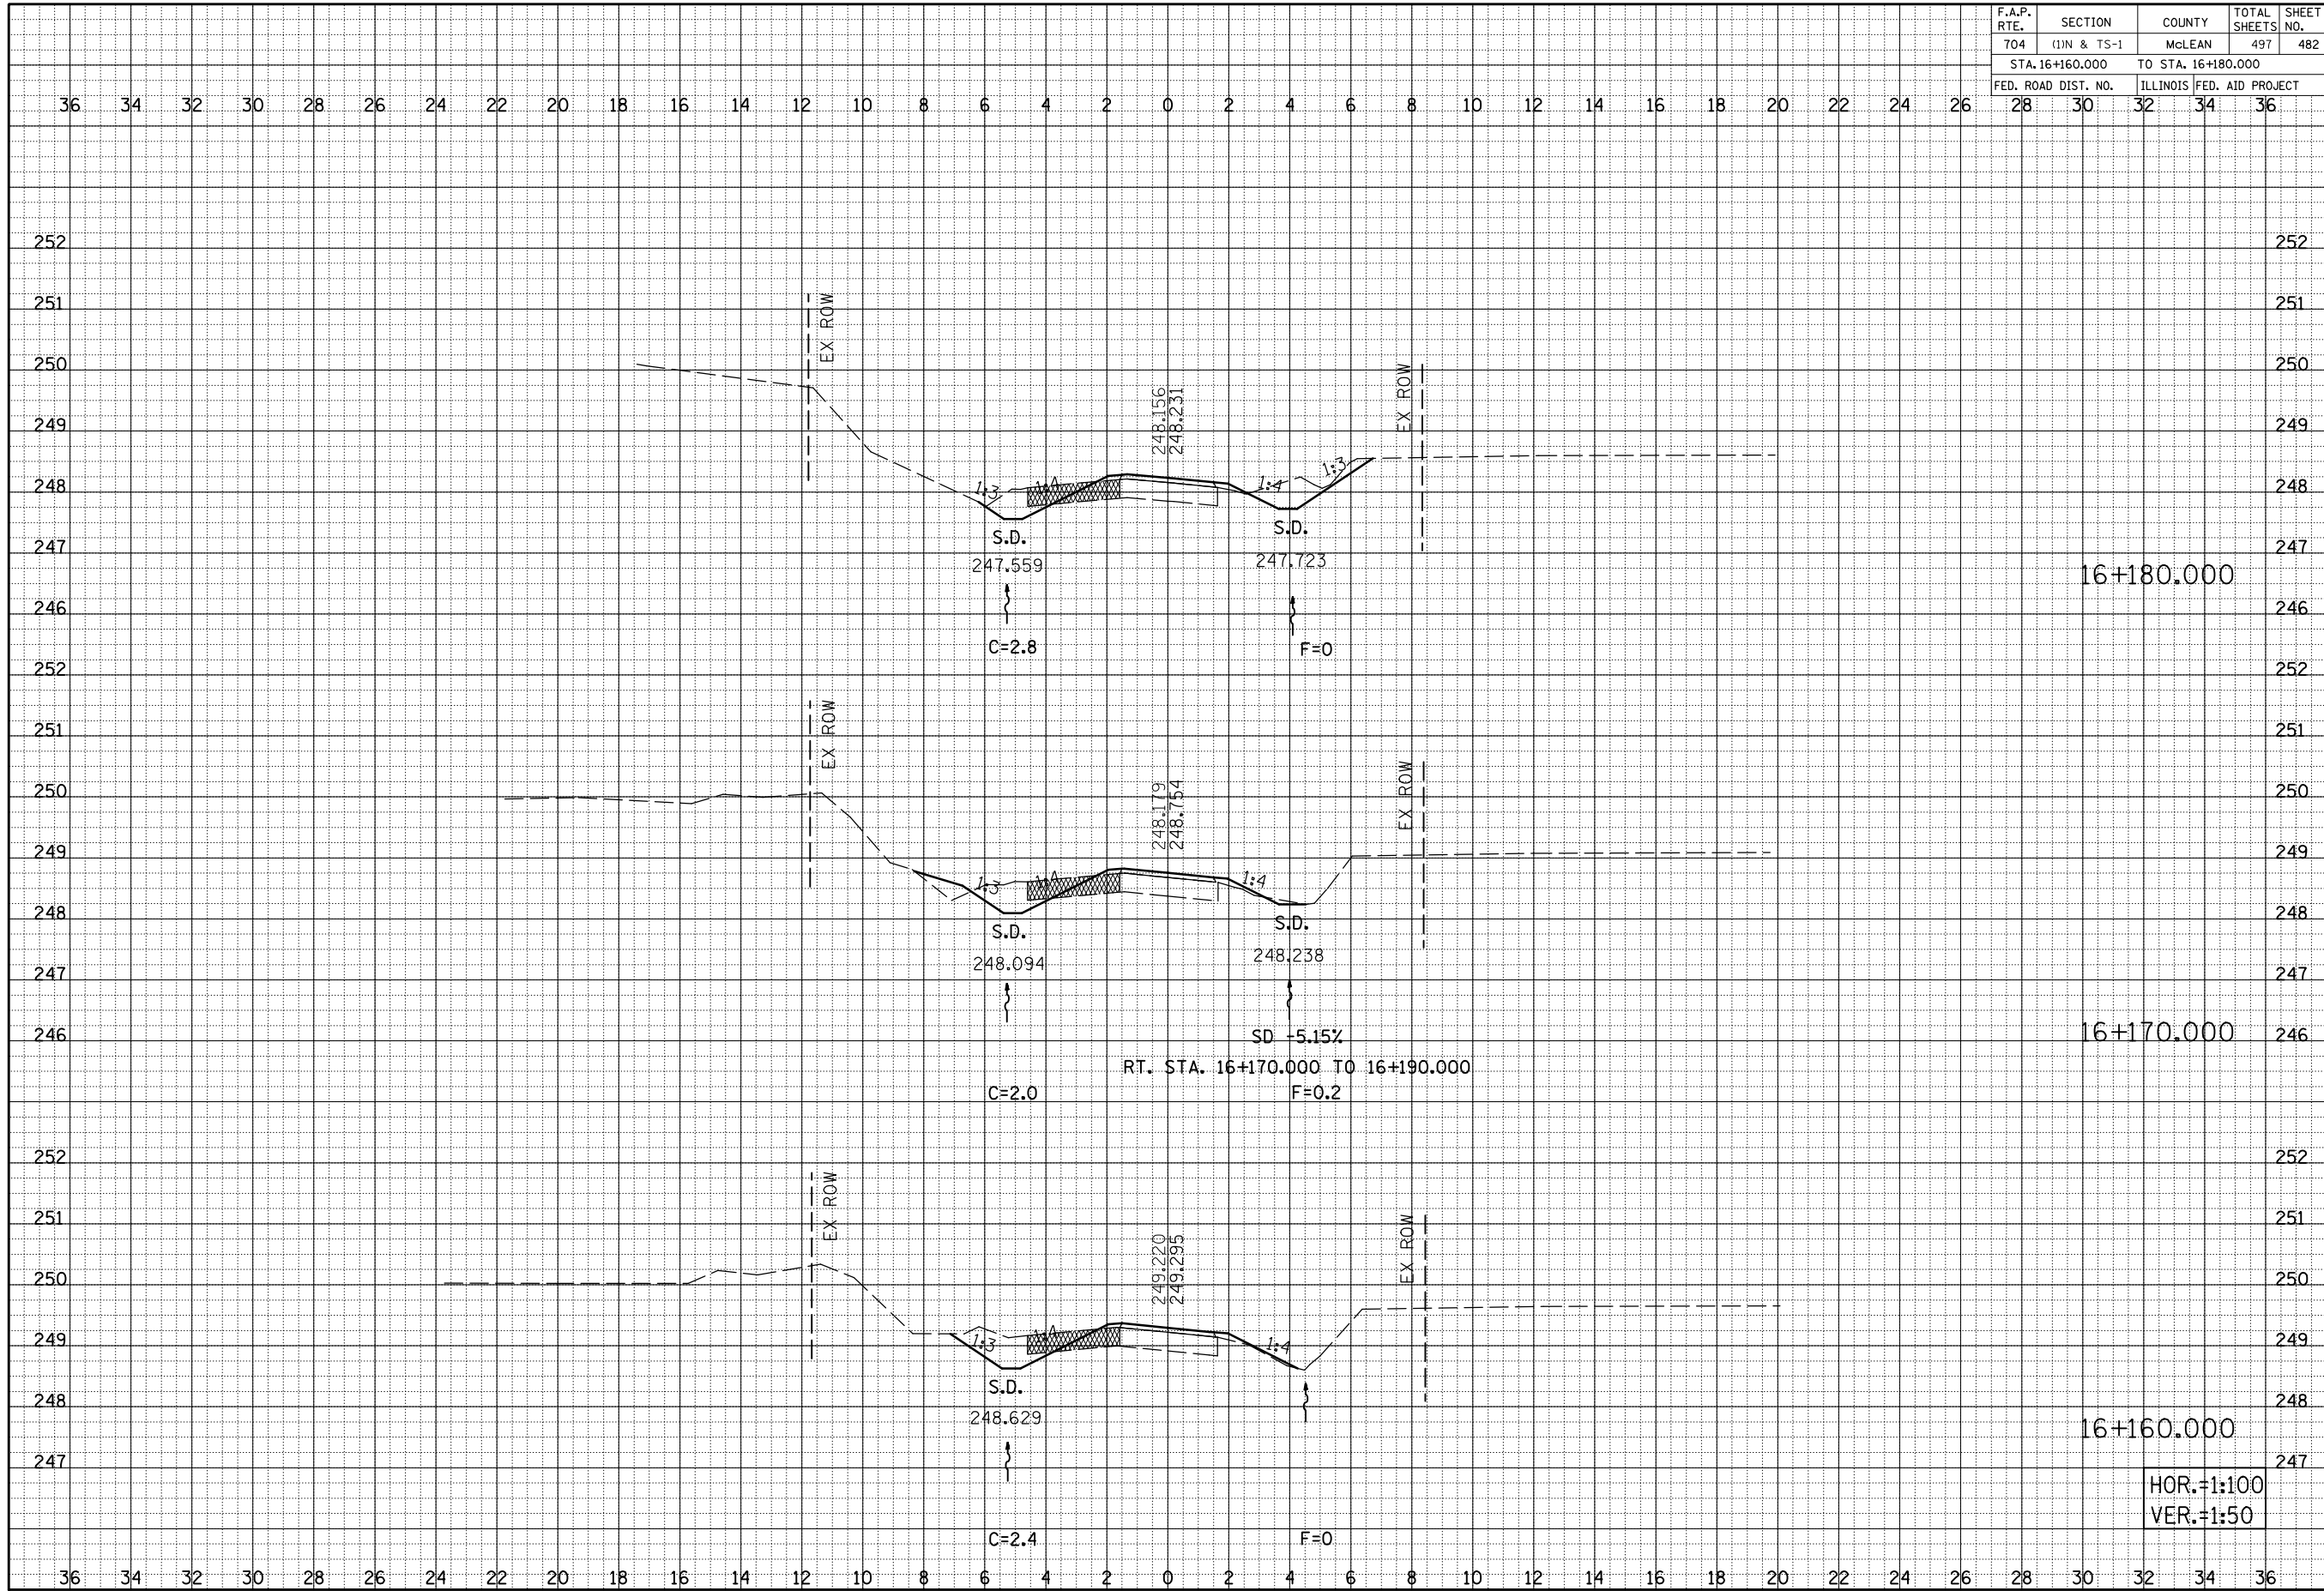

BY	DATE
ORIGINAL SURVEY	DATE
PLOTTED	
NOTE BOOK	
AREAS	
CHECKED	
NO.	

BY	DATE
ORIGINAL SURVEY	DATE
PLOTTED	
NOTE BOOK	
AREAS	
CHECKED	
NO.	

RECREATIONAL TRAIL, CROSS SECTIONS, STA. 16+160.000 TO STA. 16+180.000

HOR.=1:100
VER.=1:50