


F.A.P. RTE.	SECTION	COUNTY	TOTAL SHEETS	SHEET NO.
704	(1)N & TS-1	McLEAN	497	497
STA. 0+200.000		TO STA. 0+350.000		
FED. ROAD DIST. NO. 1		ILLINOIS FED. AID PROJECT		
CONTRACT NO. 70514				

BY	DATE
FINAL SURVEYED SURVEY PLOTTED NOTE BOOK TEMPLATE AREAS CHECKED	

BY	DATE
ORIGINAL SURVEYED SURVEY PLOTTED NOTE BOOK TEMPLATE AREAS CHECKED	

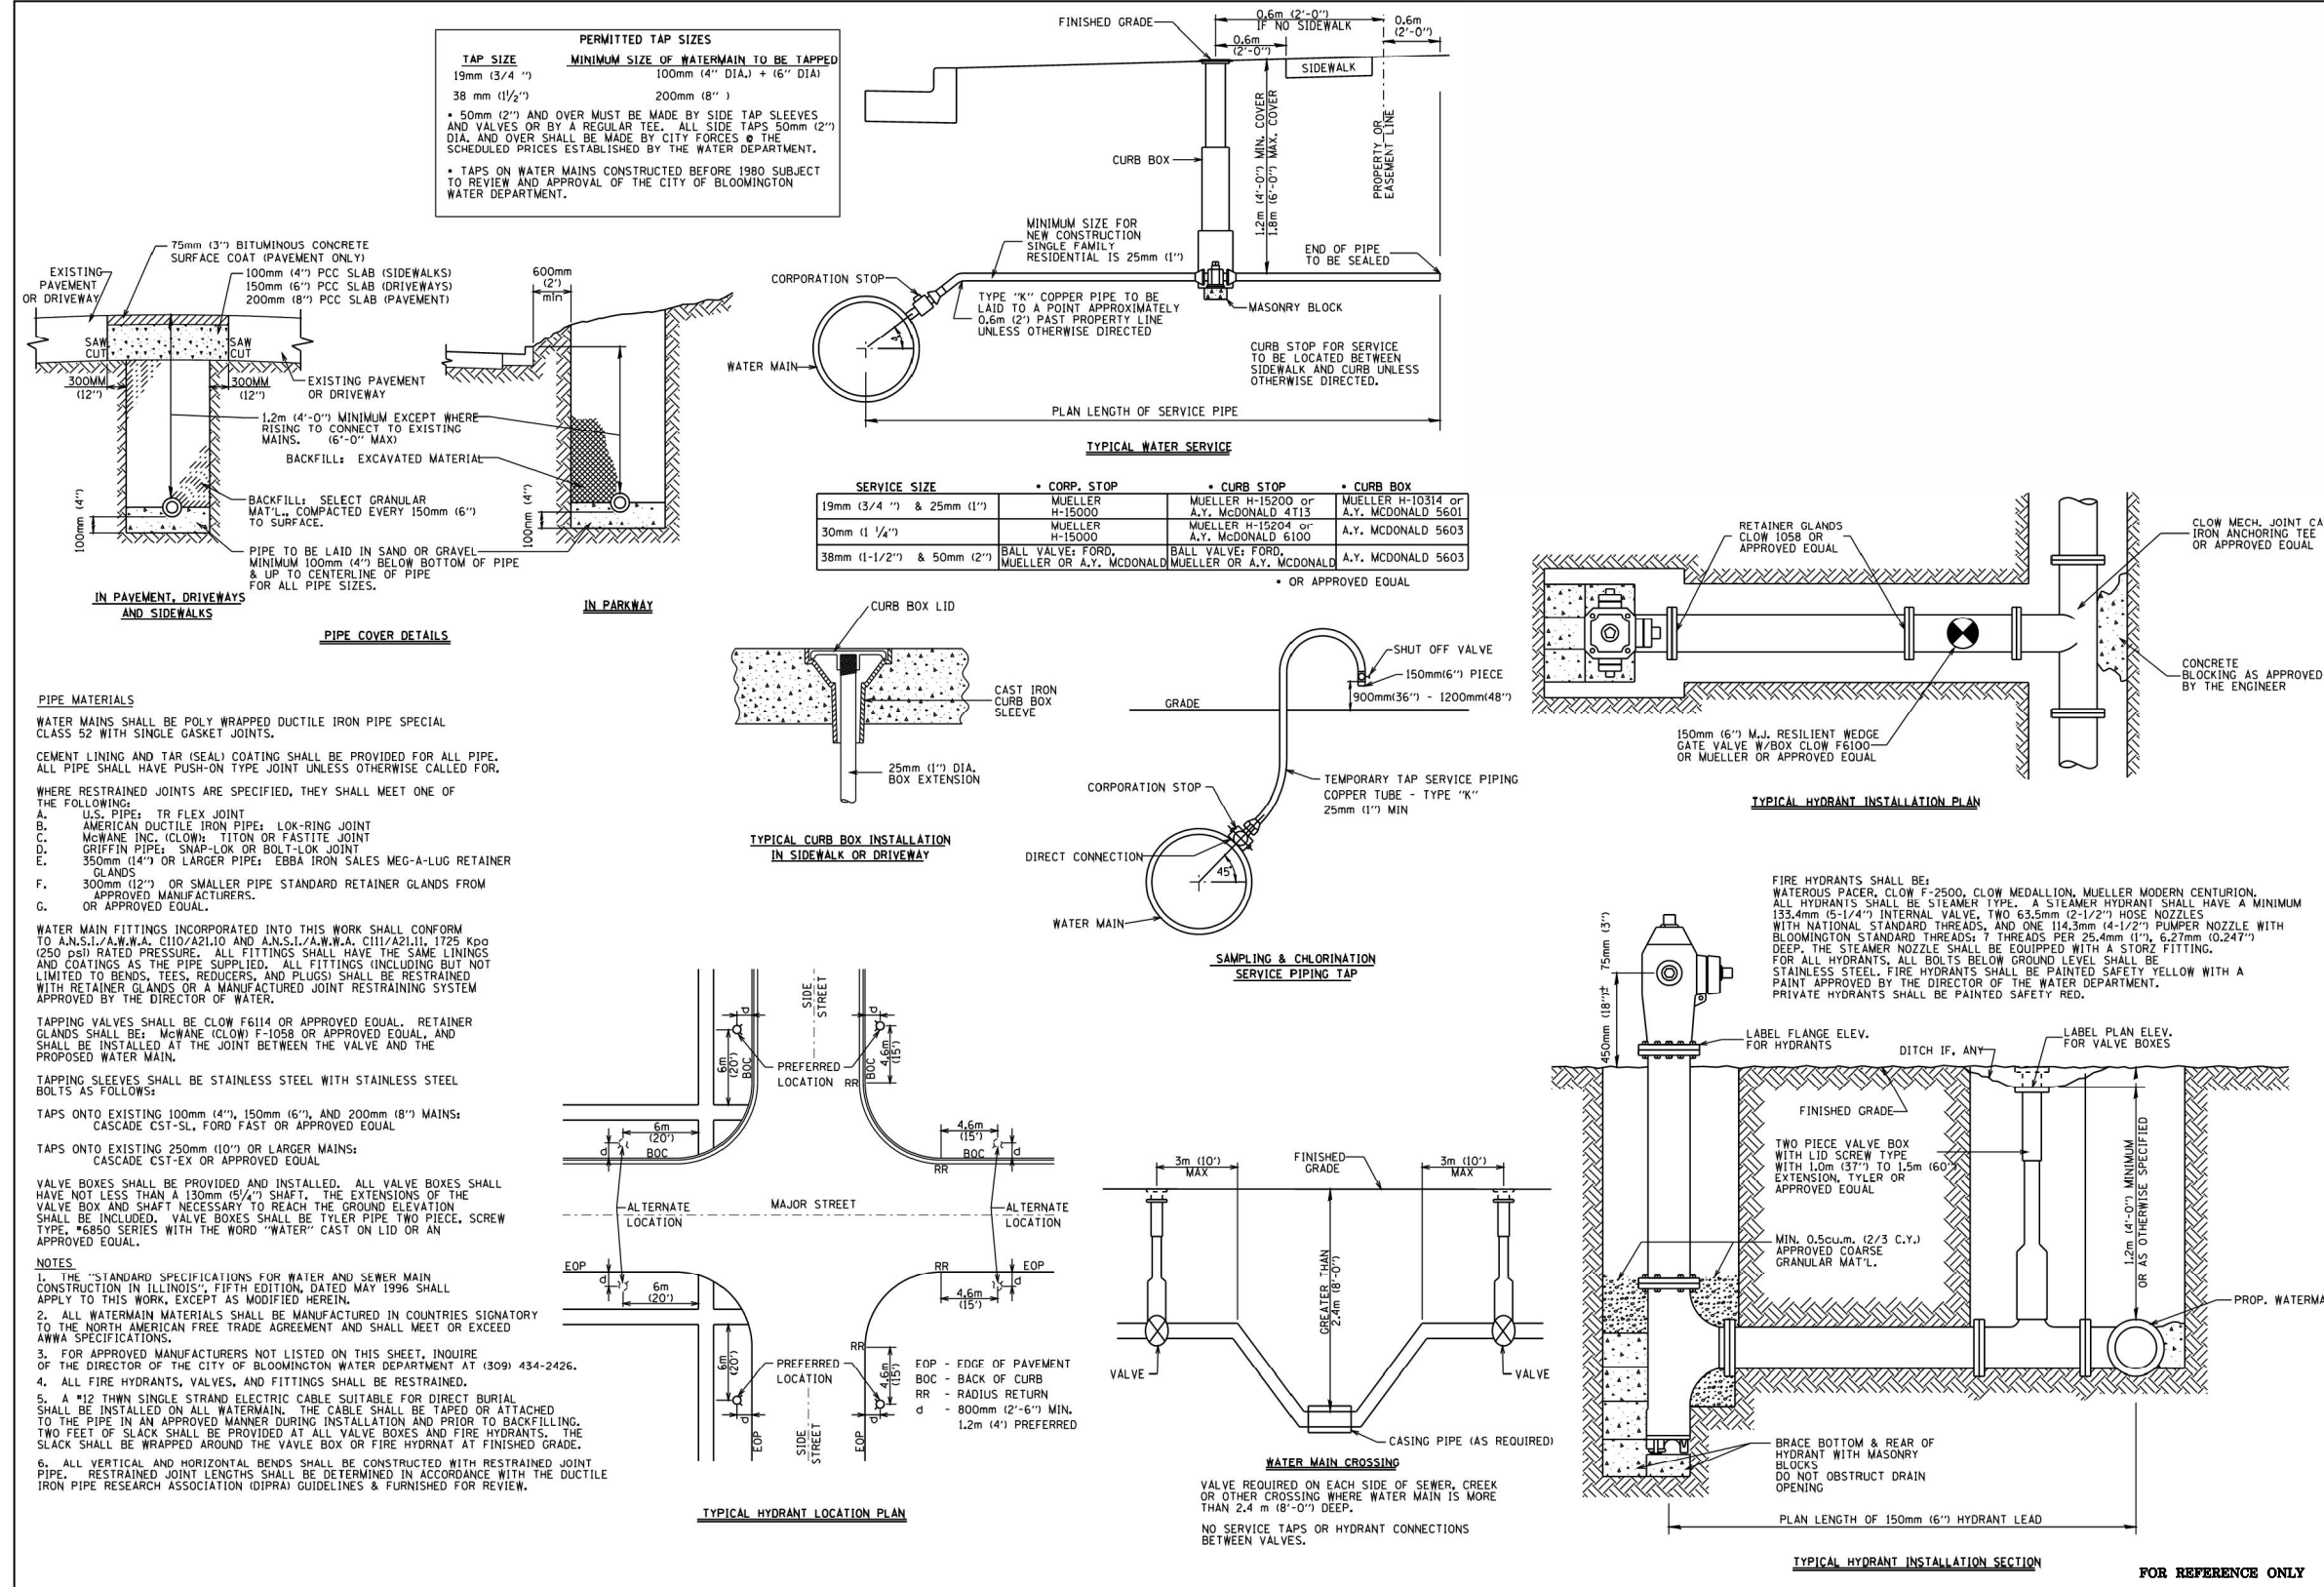

CITY OF BLOOMINGTON
PUBLIC WORKS DEPARTMENT



SCALE NONE

APPROVED BY: DATE:

DESIGN BY: COB PUBLIC WORKS REVISED: 12/28/2009 T.J.M.
WATER MAIN STANDARDS
GREENWOOD AVENUE WATER MAIN REPLACEMENT

SHEET C5.1