
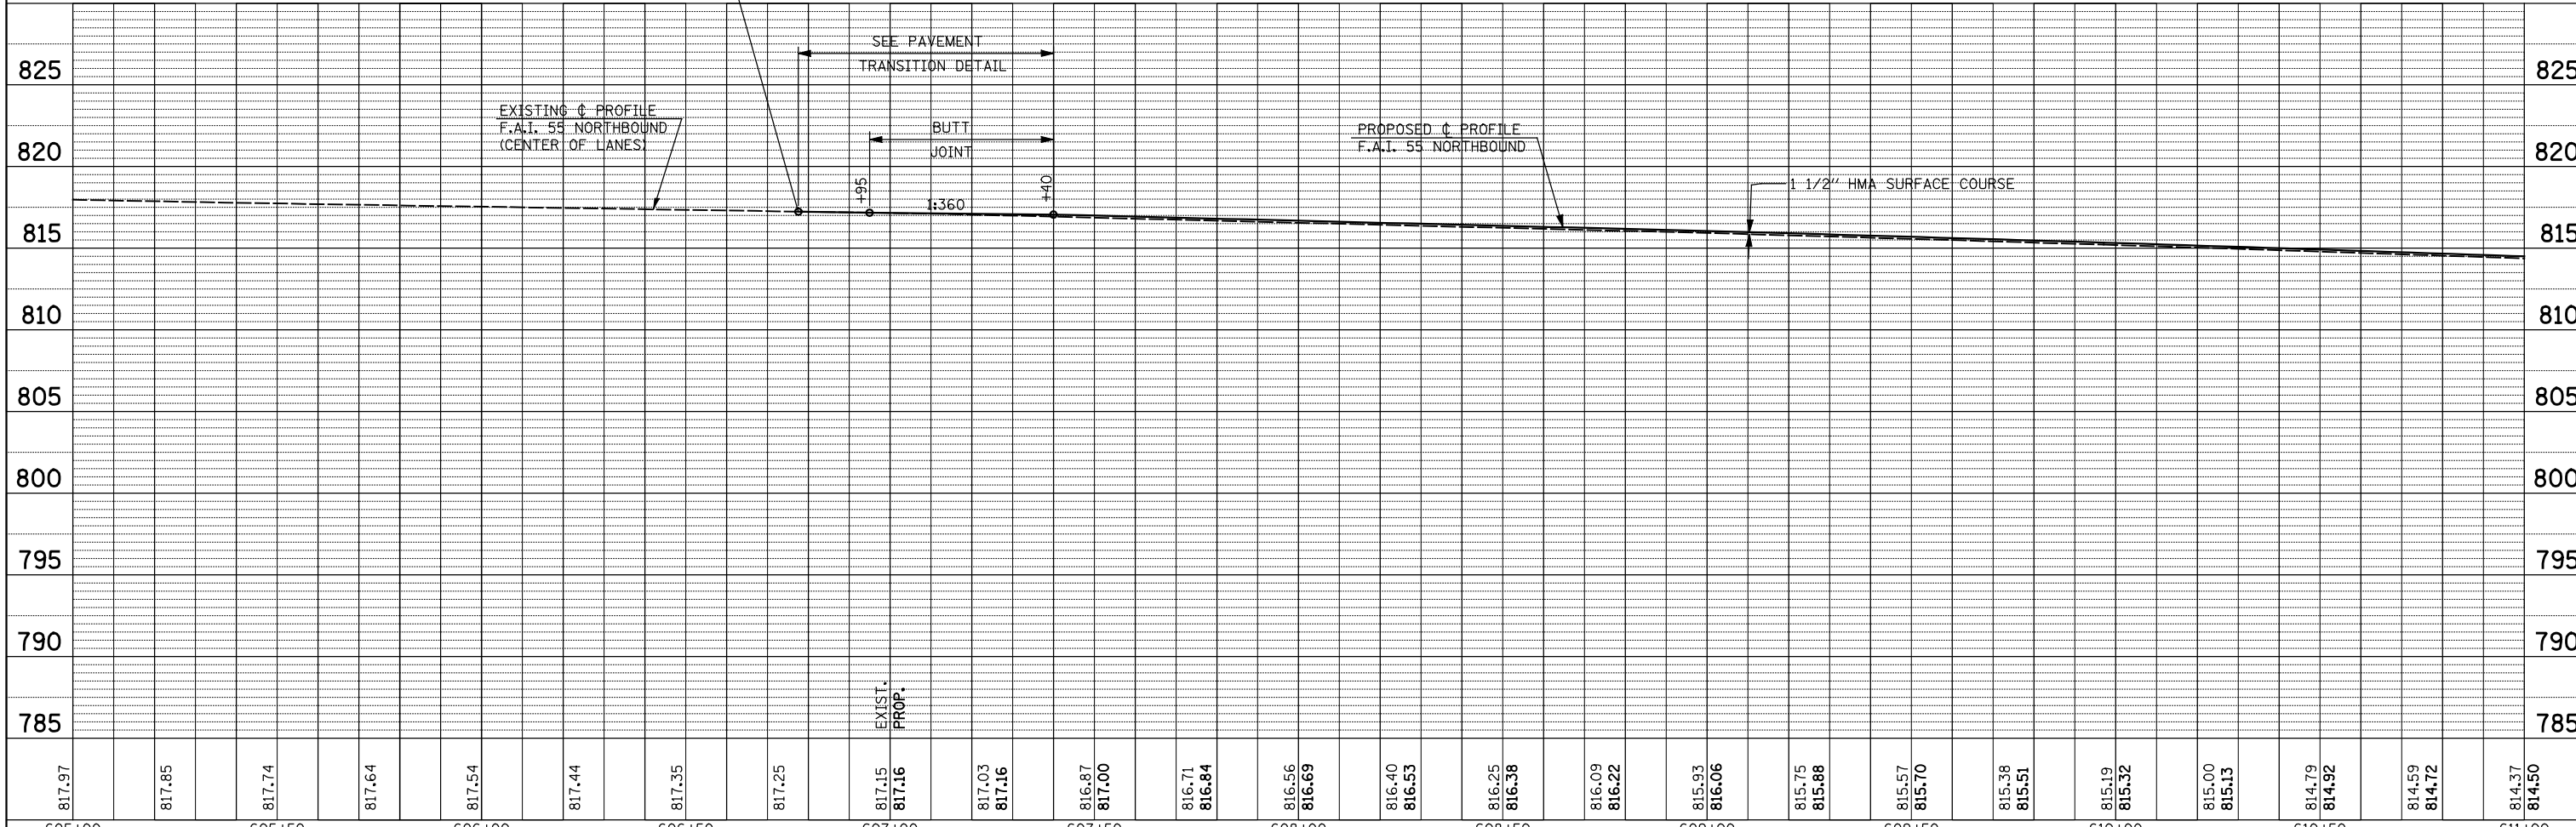


PLAN	SURVEYED	BY	DATE
	PLOTTED		
	ALIGNED		
	CHECKED		
	CAD FILE NAME		
NOTE BOOK NO.			

PROFILE	SURVEYED	BY	DATE
	PLOTTED		
	GRADES CHECKED		
	STRUCTURE NOTATIONS CHECKED		
NOTE BOOK NO.			

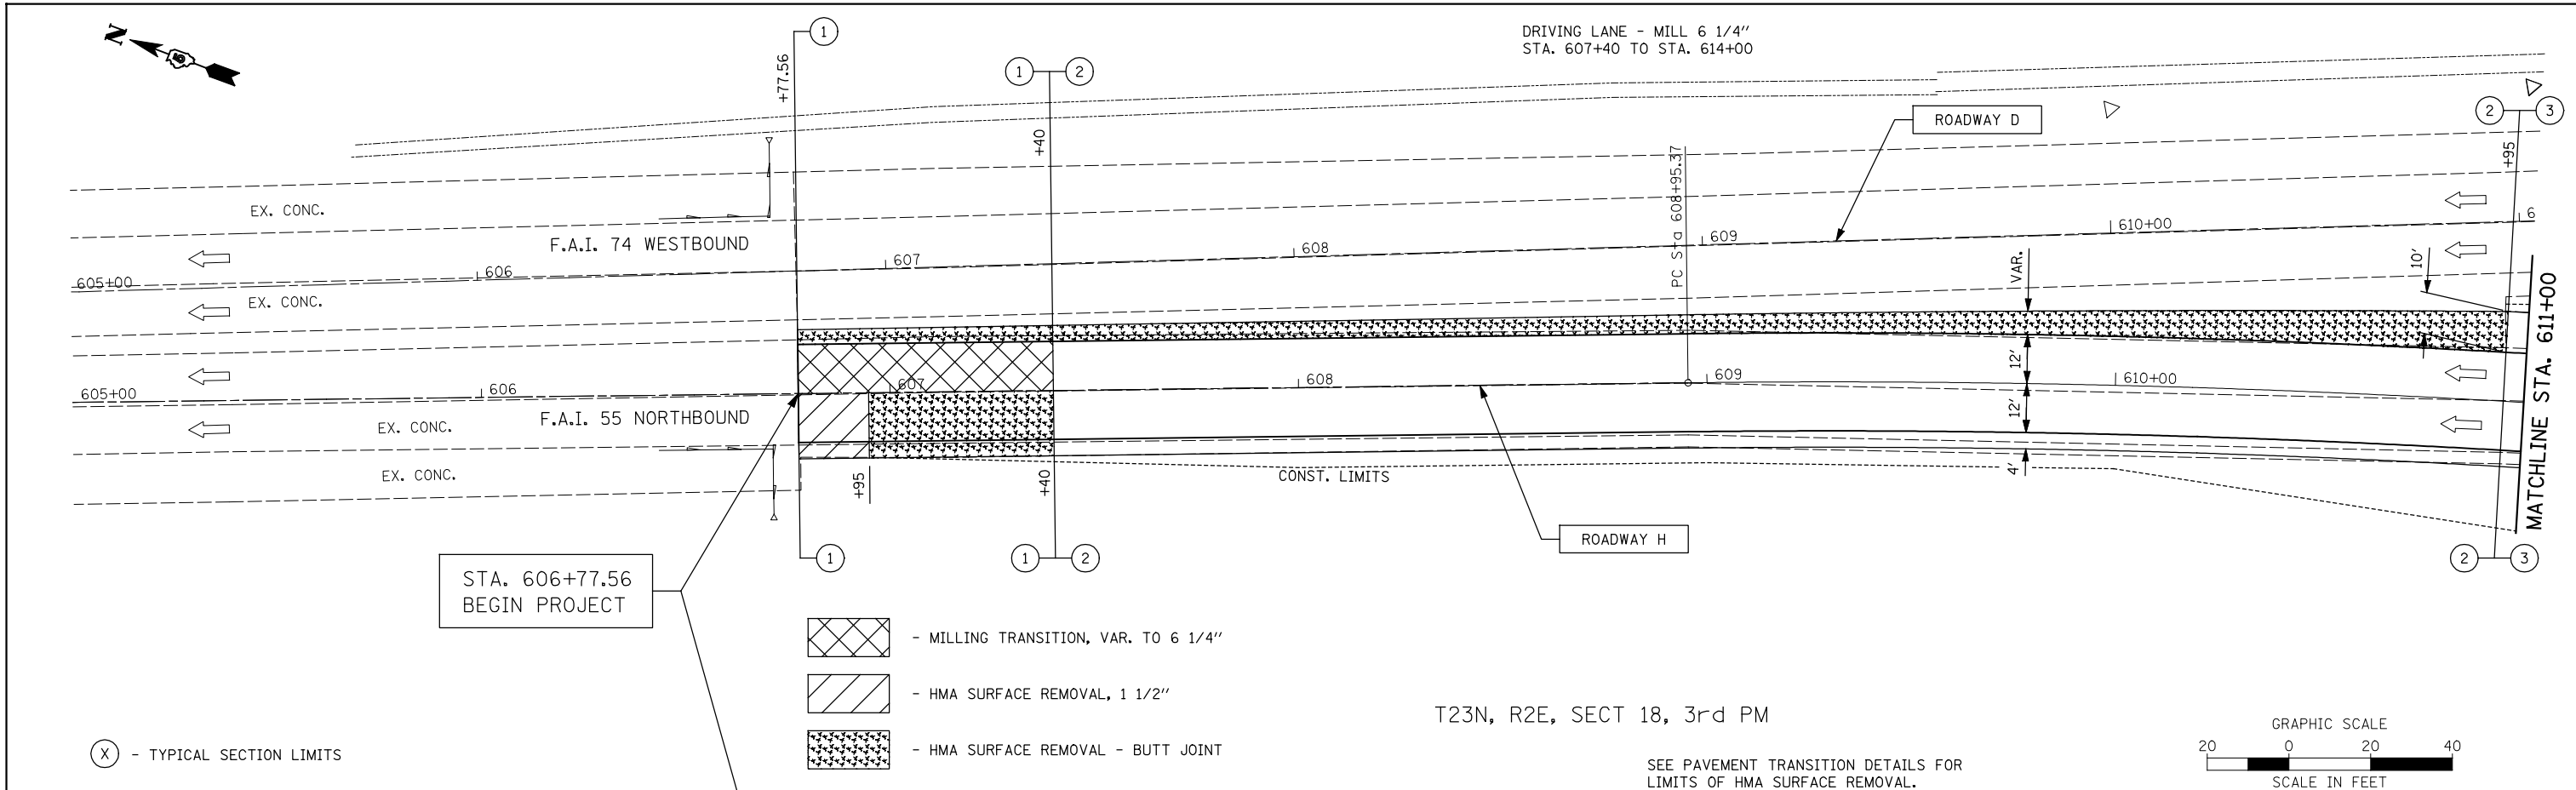

FILE NAME =	USER NAME = SJS	DESIGNED -	REVISED -	STATE OF ILLINOIS DEPARTMENT OF TRANSPORTATION	PLAN & PROFILE F.A.I. 55 NORTHBOUND	F.A.I. RTE. =	SECTION	COUNTY	TOTAL SHEETS	SHEET NO.
... \D570520-sh1-p1nprf.dgn		DRAWN -	REVISED -			55	(57-7HB-2 & 57-7HB-1)BR	MCLEAN	153	20
PLOT SCALE = 40.0000' / IN.		CHECKED -	REVISED -			CONTRACT NO. 70520				
PLOT DATE = 08/09/2010 10:54:07		DATE -	REVISED -			FED. ROAD DIST. NO.	ILLINOIS FED. AID PROJECT			