
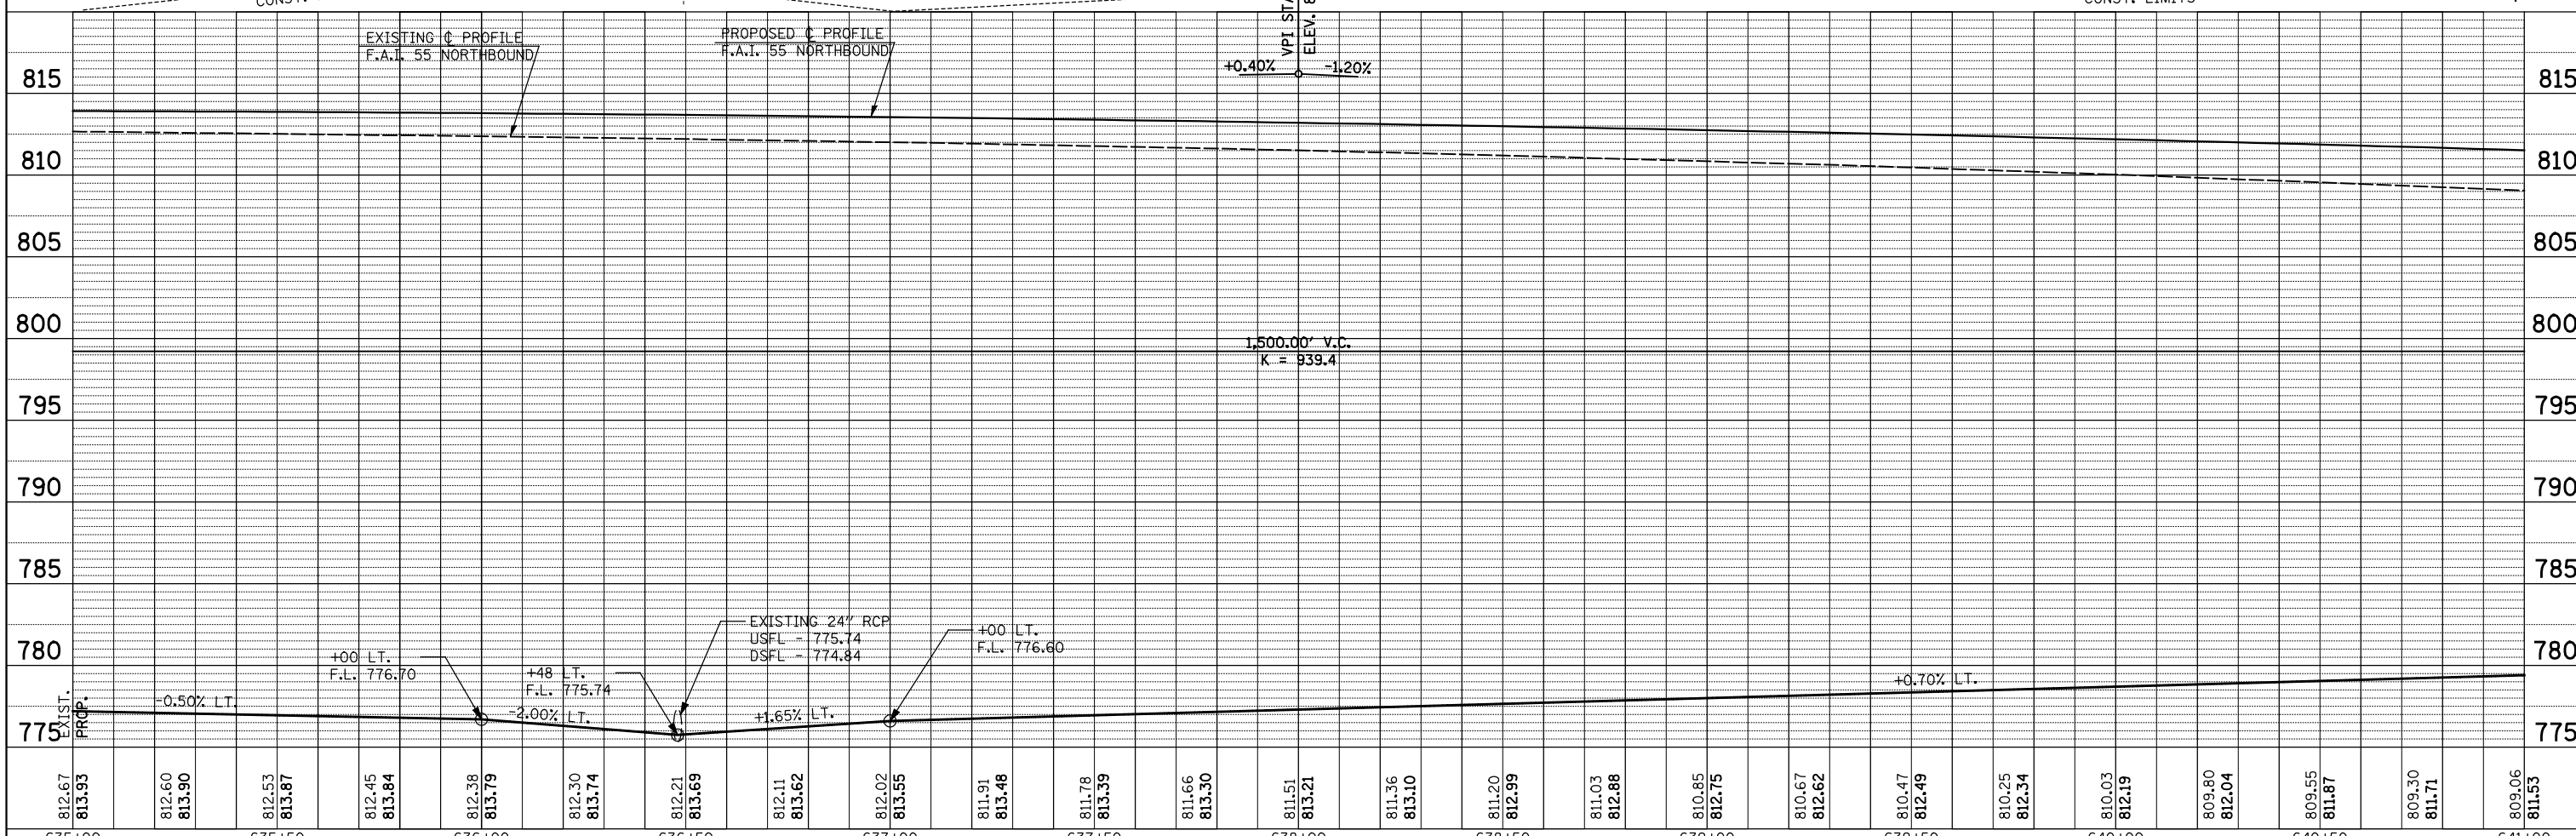


PLAN	SURVEYED	BY	DATE
	PLOTTED		
	CHECKED		
	ALIGNED		
	FILE NAME		
	NO.		

PROFILE	SURVEYED	BY	DATE
	PLOTTED		
	CHECKED		
	STRUCTURE		
	NOTATION		
	CHRD		
	NO.		

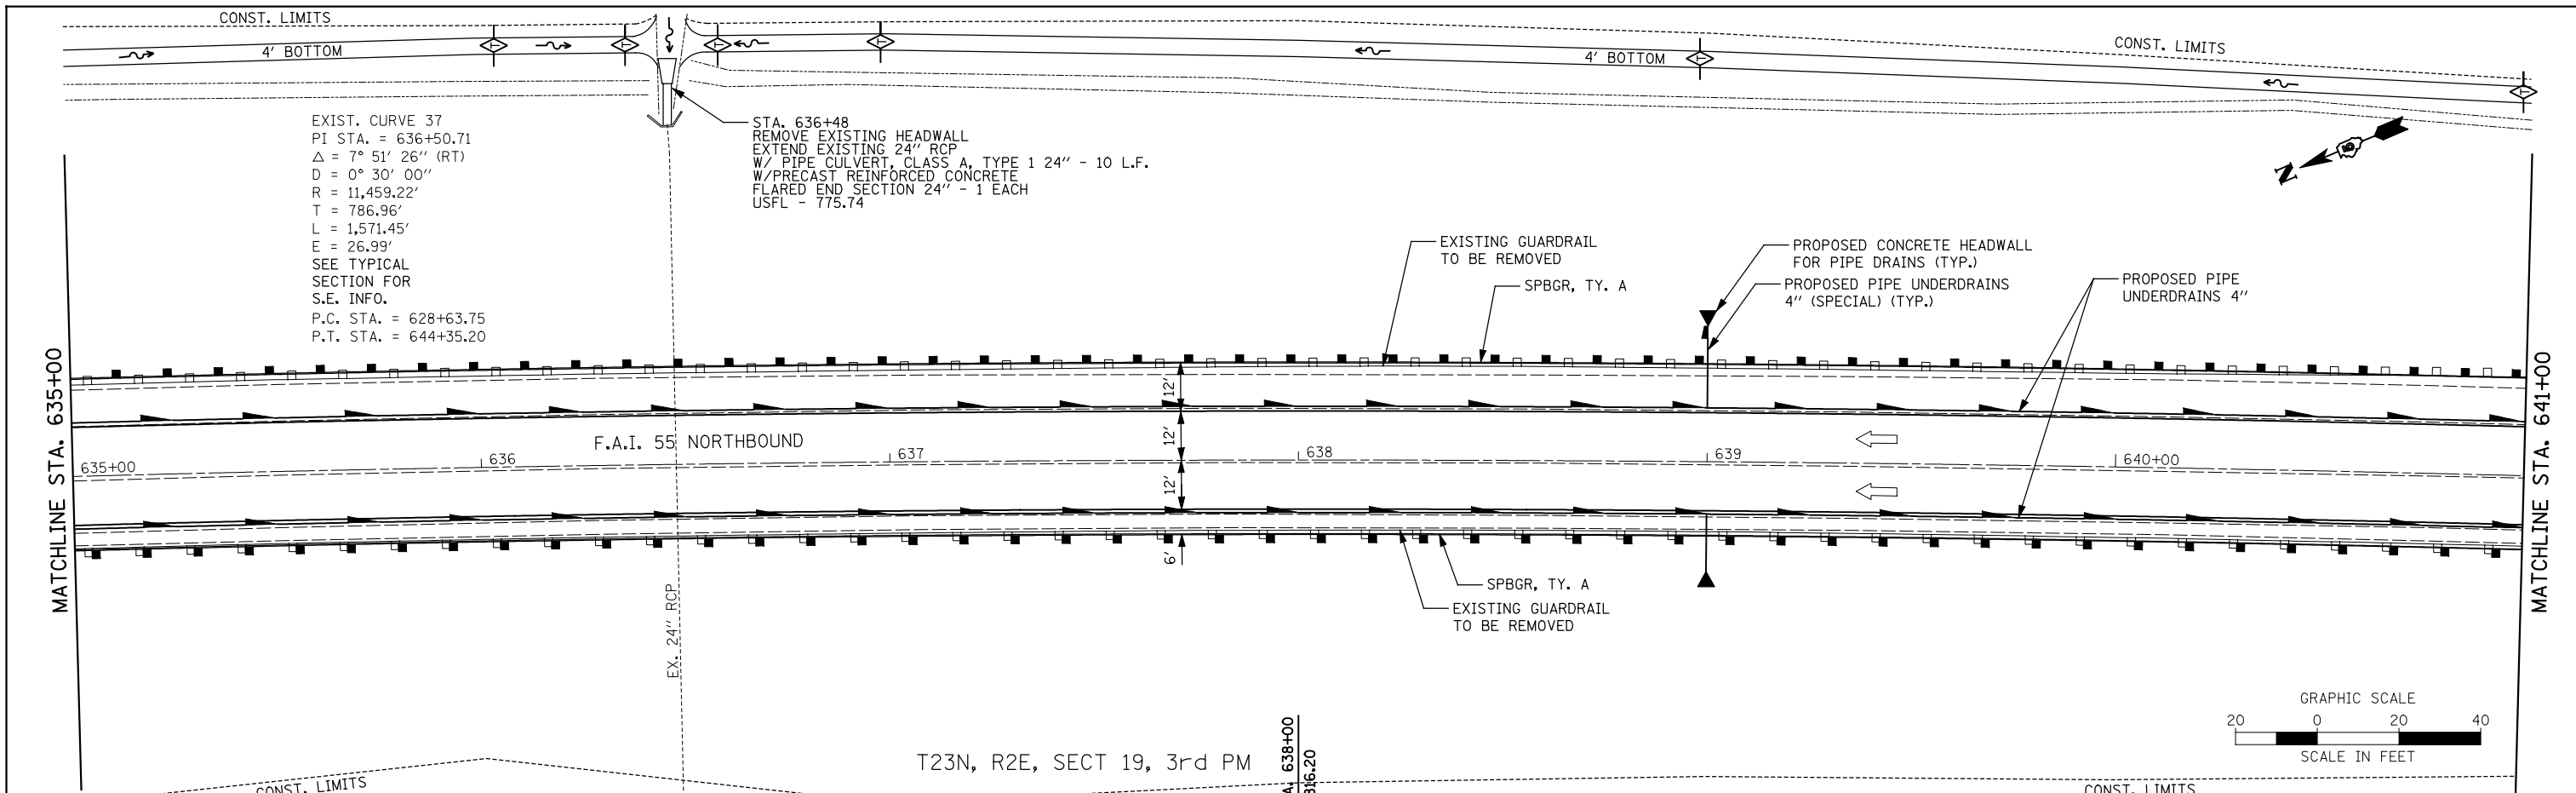

812.67 813.93	812.60 813.90	812.53 813.87	812.45 813.84	812.38 813.79	812.30 813.74	812.21 813.69	812.11 813.62	812.02 813.55	811.91 813.48	811.78 813.39	811.66 813.30	811.51 813.21	811.36 813.10	811.20 812.99	811.03 812.88	810.85 812.75	810.67 812.62	810.47 812.49	810.25 812.34	810.03 812.19	809.80 812.04	809.55 811.87	809.30 811.71	809.06 811.53
635+00	635+50	636+00	636+50	637+00	637+50	638+00	638+50	639+00	639+50	640+00	640+50	641+00												