
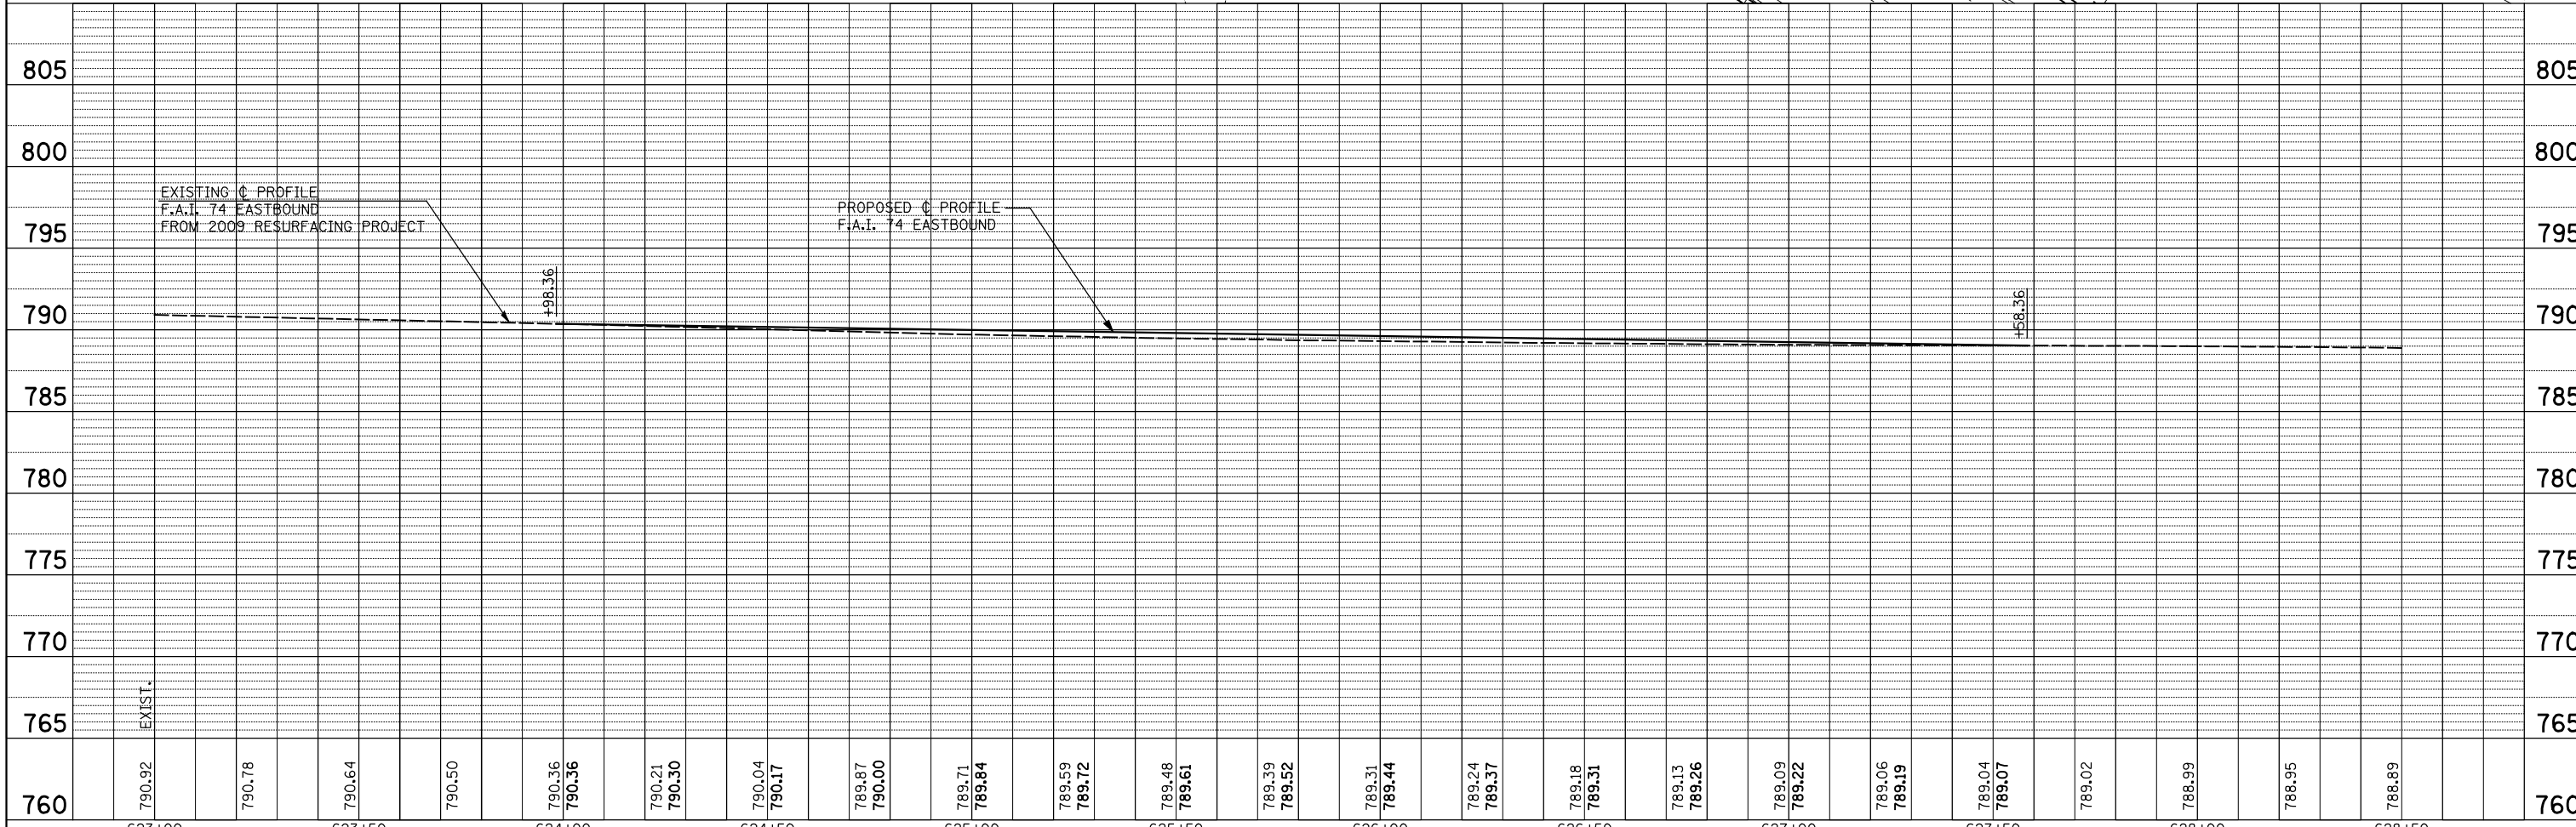


PLAN	SURVEYED	BY	DATE
	PLOTTED		
	CHECKED		
	ALLOTTED		
	FILE NAME		
	NO.		

PROFILE	SURVEYED	BY	DATE
	PLOTTED		
	CHECKED		
	NOTATIS		
	CHRD		
	NO.		

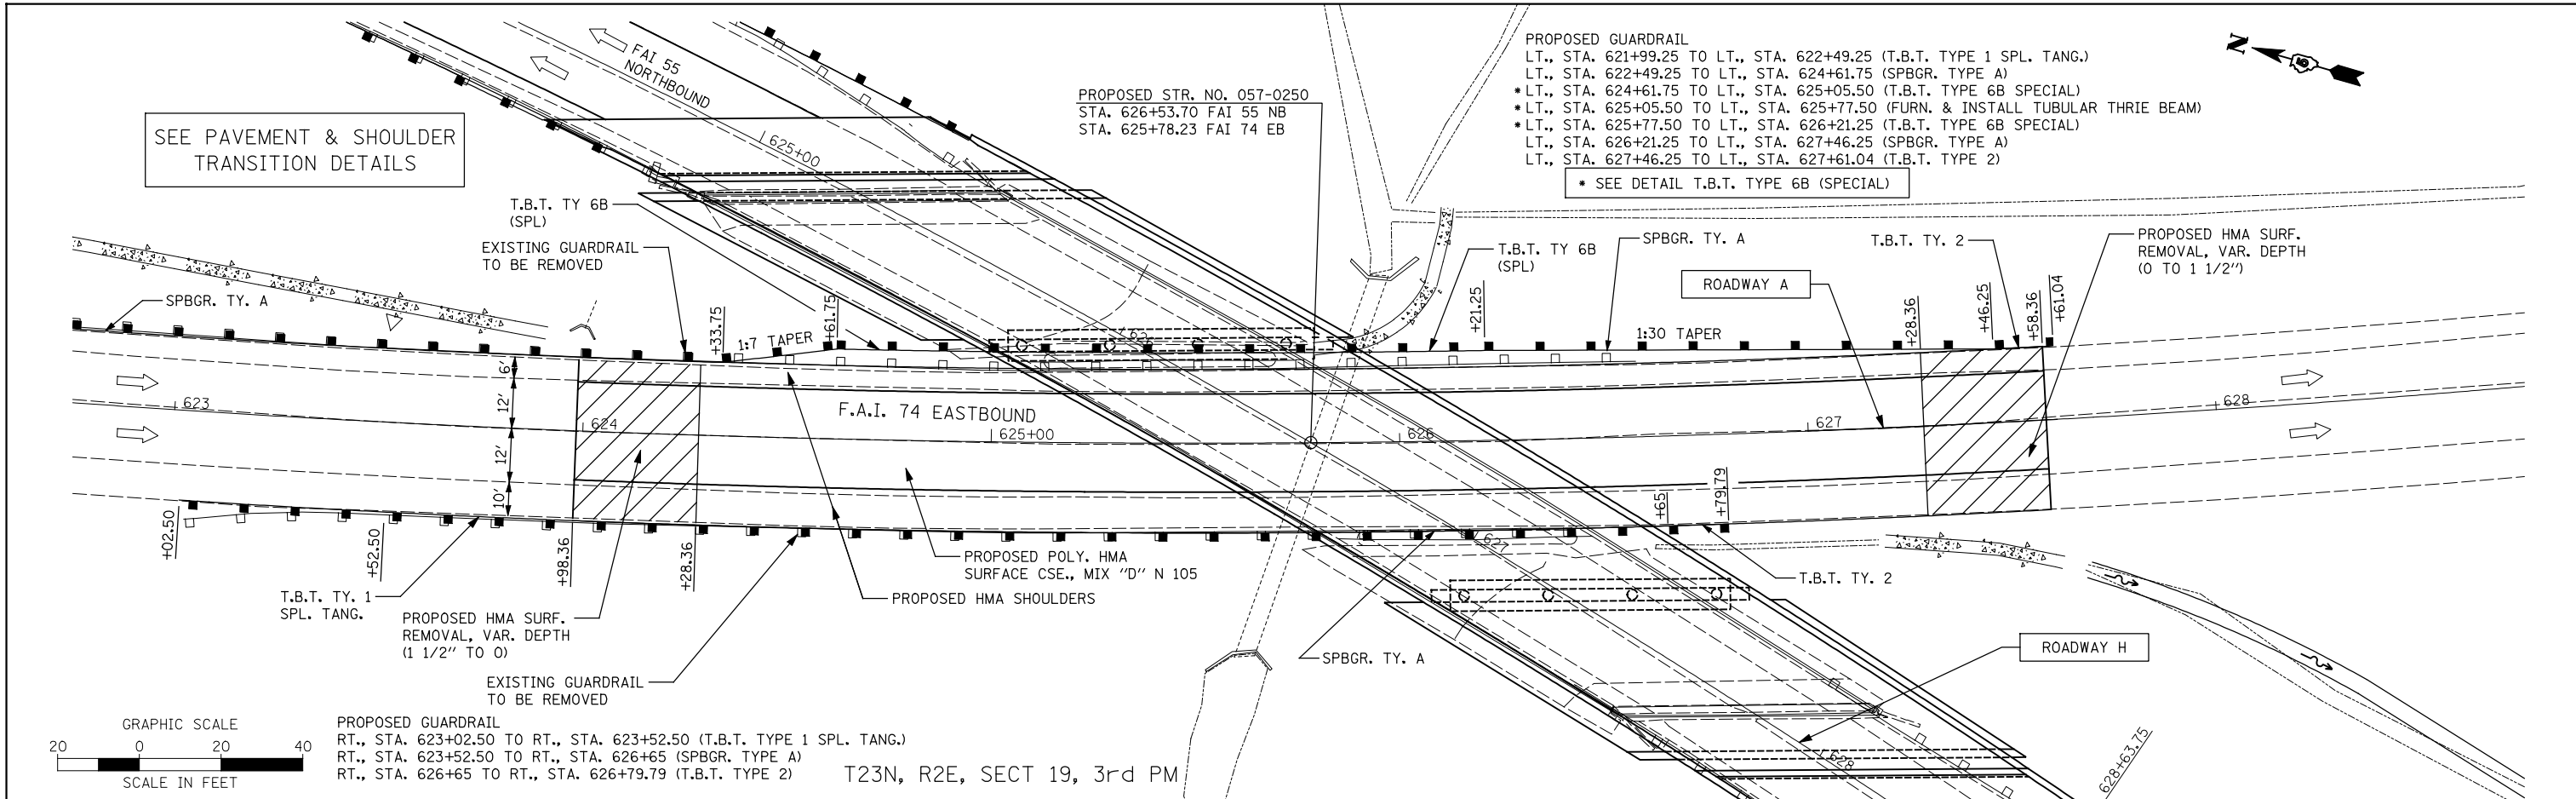

FILE NAME =	USER NAME = SJS	DESIGNED -	REVISED -	STATE OF ILLINOIS DEPARTMENT OF TRANSPORTATION	PLAN & PROFILE F.A.I. 74 EASTBOUND	F.A.I. RTE.	SECTION	COUNTY	TOTAL SHEETS	SHEET NO.	
... \D570520-sh1-plnprf.dgn	PLOT SCALE = 40.0000' / IN.	DRAWN -	REVISED -			55	(57-7HB-2 & 57-7HB-1)BR	MCLEAN	153	29	
	PLOT DATE = 08/09/2010 10:54:12	CHECKED -	REVISED -			CONTRACT NO. 70520					
		DATE -	REVISED -			FED. ROAD DIST. NO.	ILLINOIS FED. AID PROJECT				

SCALE: 1" = 20' SHEET NO. OF SHEETS STA. TO STA.