
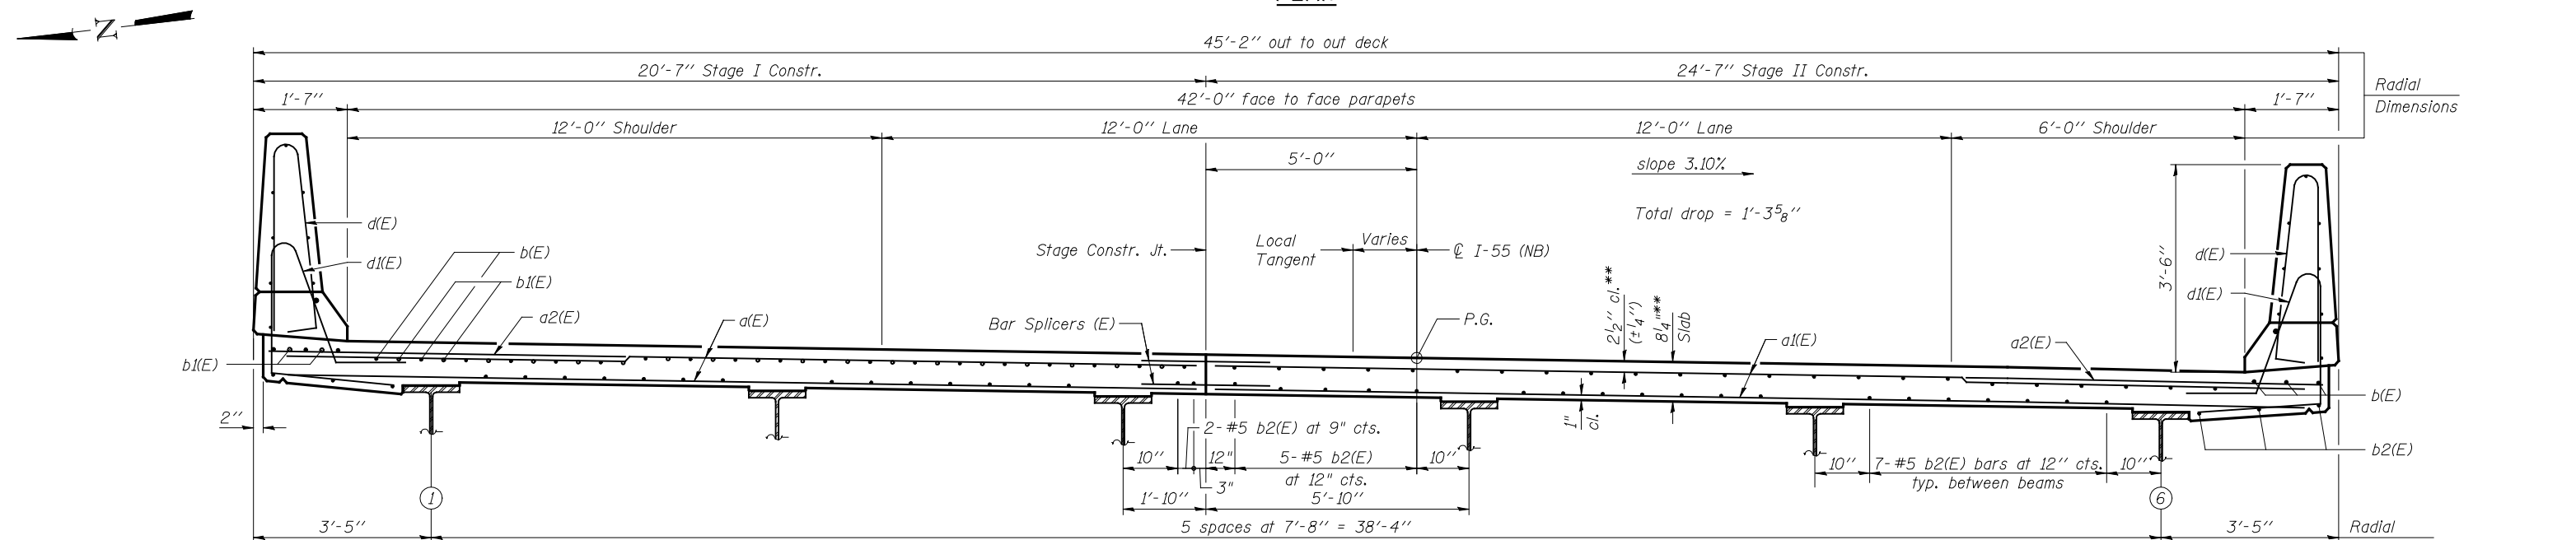


STATE OF ILLINOIS
DEPARTMENT OF TRANSPORTATION

* Order a(E) & a1(E) bars full length.
Cut to fit skew and use remainder
of bars in opposite end.

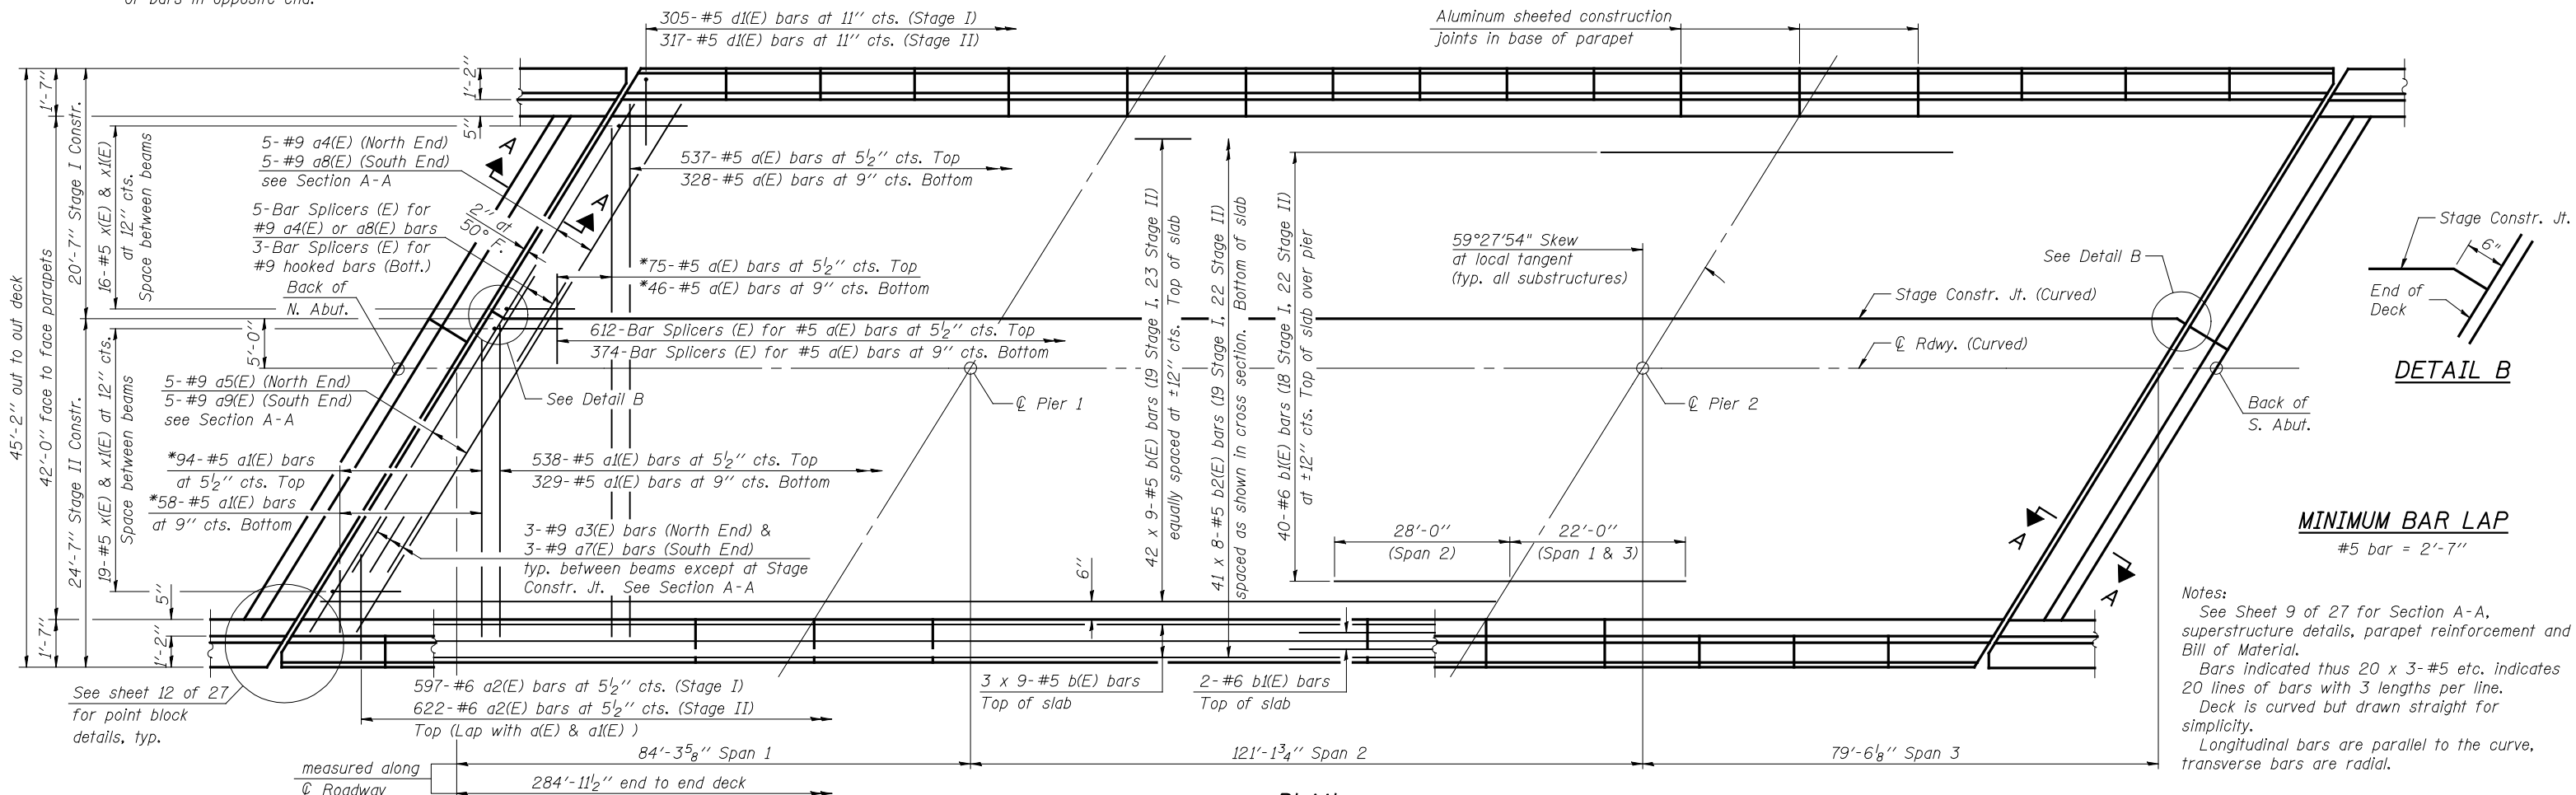

Johnson, Depp & Quisenberry
CONSULTING ENGINEERS
Springfield, Illinois

DESIGNED: DCD DRAWN: P. Ray

CHECKED: CMV CHECKED: CMV/DCD

S-2-L(>30°) 11-1-09 (Modified)

NEAR PIER **NEAR MIDSPAN**

CROSS SECTION
(Looking South)

**Before grinding according to Bridge Smoothness Specification.

SUPERSTRUCTURE
STRUCTURE NO. 057-0250

| | | | | | |
|----------------|----------------|----------------------|---------------|---|--------------|
| SHEET 8 OF 27 | F.A.I. RTE. 55 | SECTION (57-7HB-1)BR | COUNTY MCLEAN | TOTAL SHEETS 153 | SHEET NO. 58 |
| STA. 626+53.70 | | CONTRACT NO. 70520 | | FED. ROAD DIST. NO. ILLINOIS FED. AID PROJECT | |

PRINT DATE: 08/06/2010 20:56:18 USER: DCD FILE: J:\JDO\10169 IL-D5 1-55NB McLean\14EB\0570250-70520-008-superstr.dgn