


DETAIL FOR HOT-MIX ASPHALT SURFACE REMOVAL - BUTT JOINT AT GORE AREAS

STA. 606+77.56 TO STA. 610+95
STA. 656+05 TO STA. 658+24

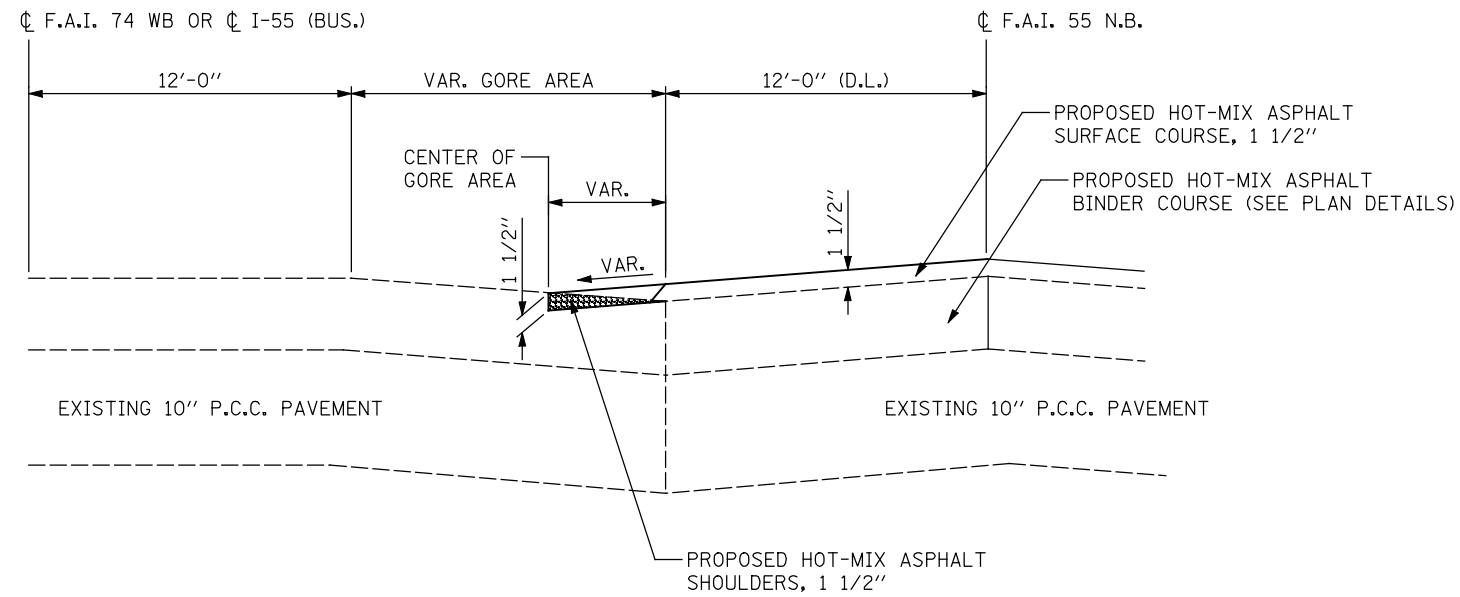

HOT-MIX ASPHALT SURFACE REMOVAL - BUTT JOINT

FILE NAME = ... \D570520-sht-details.dgn	USER NAME = SJS	DESIGNED -	REVISED -
		DRAWN -	REVISED -
	PLOT SCALE = 100.0000' / IN.	CHECKED -	REVISED -
	PLOT DATE = 08/09/2010 10:56:57	DATE -	REVISED -

**STATE OF ILLINOIS
DEPARTMENT OF TRANSPORTATION**

**DETAIL FOR HOT-MIX ASPHALT SURFACE
REMOVAL - BUTT JOINT AT GORE AREAS**

SCALE: NO SCALE SHEET NO. OF SHEETS STA. TO STA.

F.A.I. RTE.	SECTION	COUNTY	TOTAL SHEETS	SHEET NO.
55	(57-7HB-2 & 57-7HB-1)BR	MCLEAN	153	111
CONTRACT NO. 70520				
FED. ROAD DIST. NO. ILLINOIS FED. AID PROJECT				