
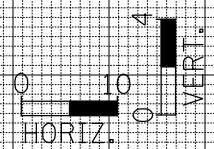


DATE	
BY	
SURVEYED	
PLOTTED	
TEMPLATE	
AREAS	
CHECKED	
FINL SURVEY	
NOTE BOOK	
NO.	

DATE	
BY	
SURVEYED	
PLOTTED	
TEMPLATE	
AREAS	
CHECKED	
ORIGINAL SURVEY	
NOTE BOOK	
NO.	

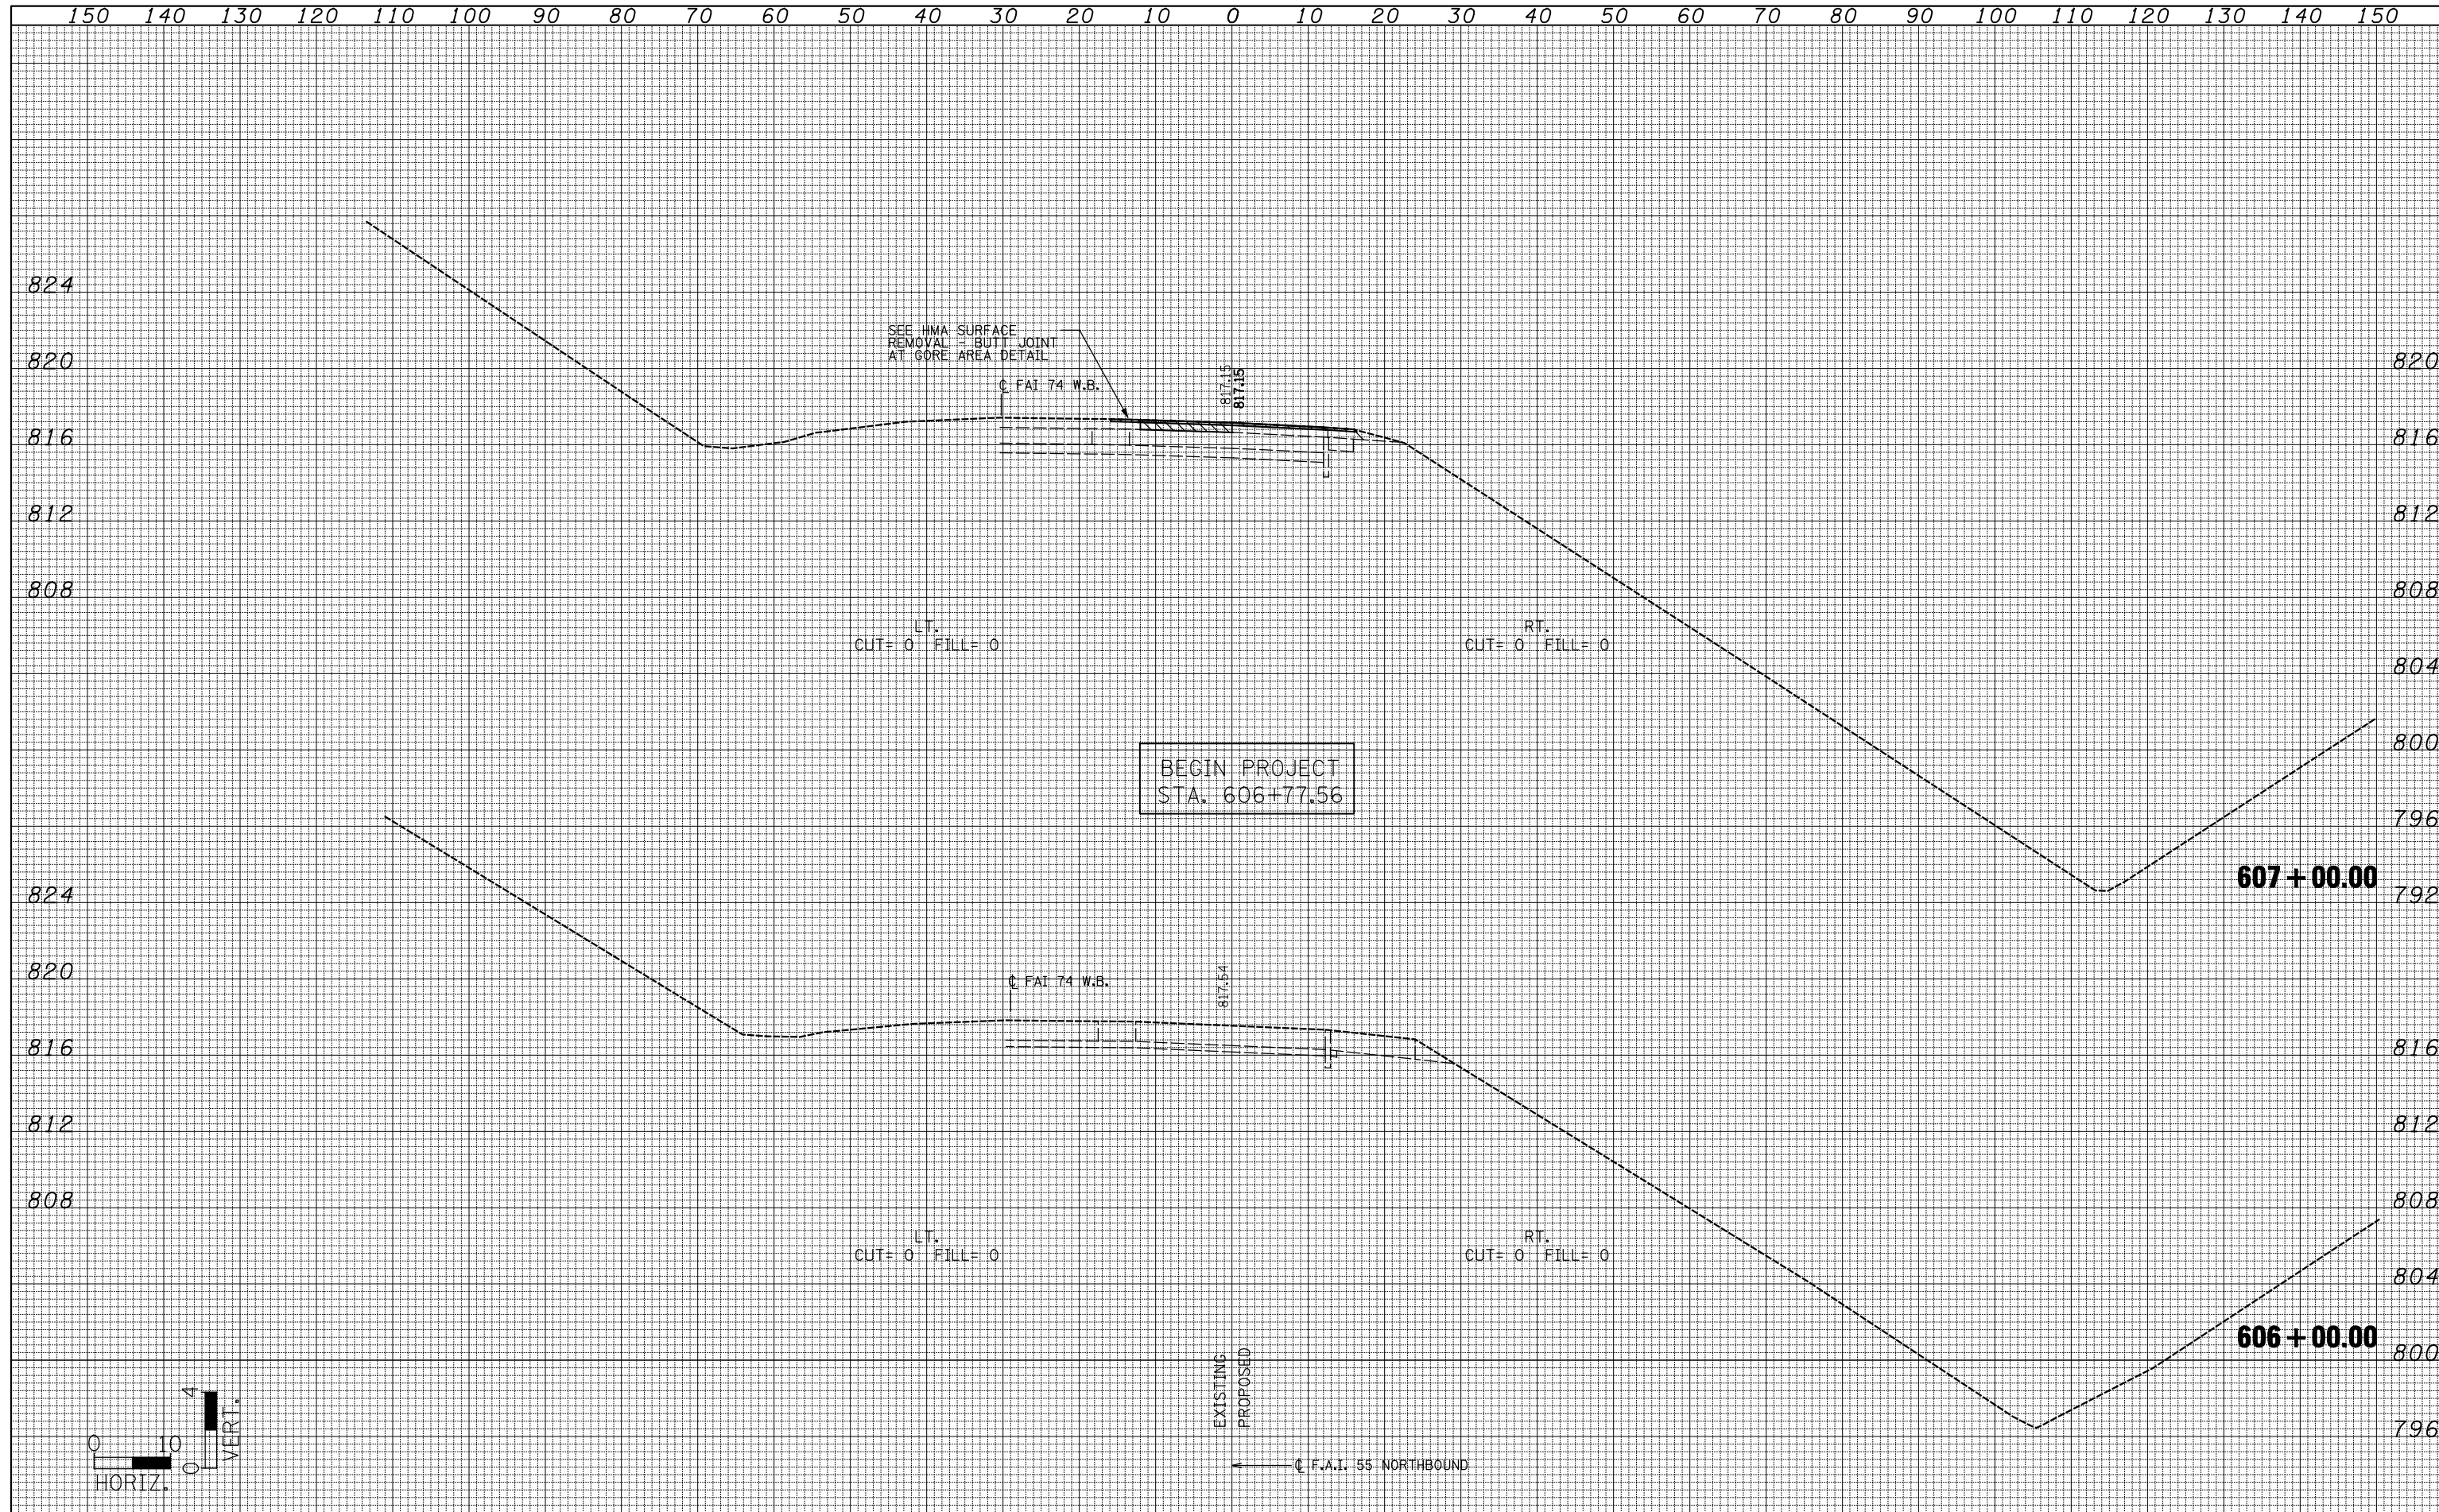

FILE NAME = ...D570520-shd-xshd.tldgn	USER NAME = SJS	DESIGNED -	REVISD -	STATE OF ILLINOIS DEPARTMENT OF TRANSPORTATION	I-55 NB CROSS SECTIONS			F.A.I. RTE. = 55	SECTION = (57-7HB-2 & 57-7HB-1)BR	COUNTY = MCLEAN	TOTAL SHEETS = 153	SHEET NO. = 120
	PLOT SCALE = 20.0000' / IN.	DRAWN -	REVISD -		SCALE:	SHEET NO.	OF	SHEETS	STA. 606+00.00	TO STA. 607+00.00	CONTRACT NO. 70520	ILLINOIS FED. AID PROJECT
	PLOT DATE = 08/09/2010 10:57:08	CHECKED -	REVISD -									
		DATE -	REVISD -									