


DATE	
BY	
SURVEYED	
PLOTTED	
TEMPLATE	
AREAS	
CHECKED	
FINAL SURVEY	
NOTE BOOK	
NO.	

DATE	
BY	
SURVEYED	
PLOTTED	
TEMPLATE	
AREAS	
CHECKED	
ORIGINAL SURVEY	
NOTE BOOK	
NO.	

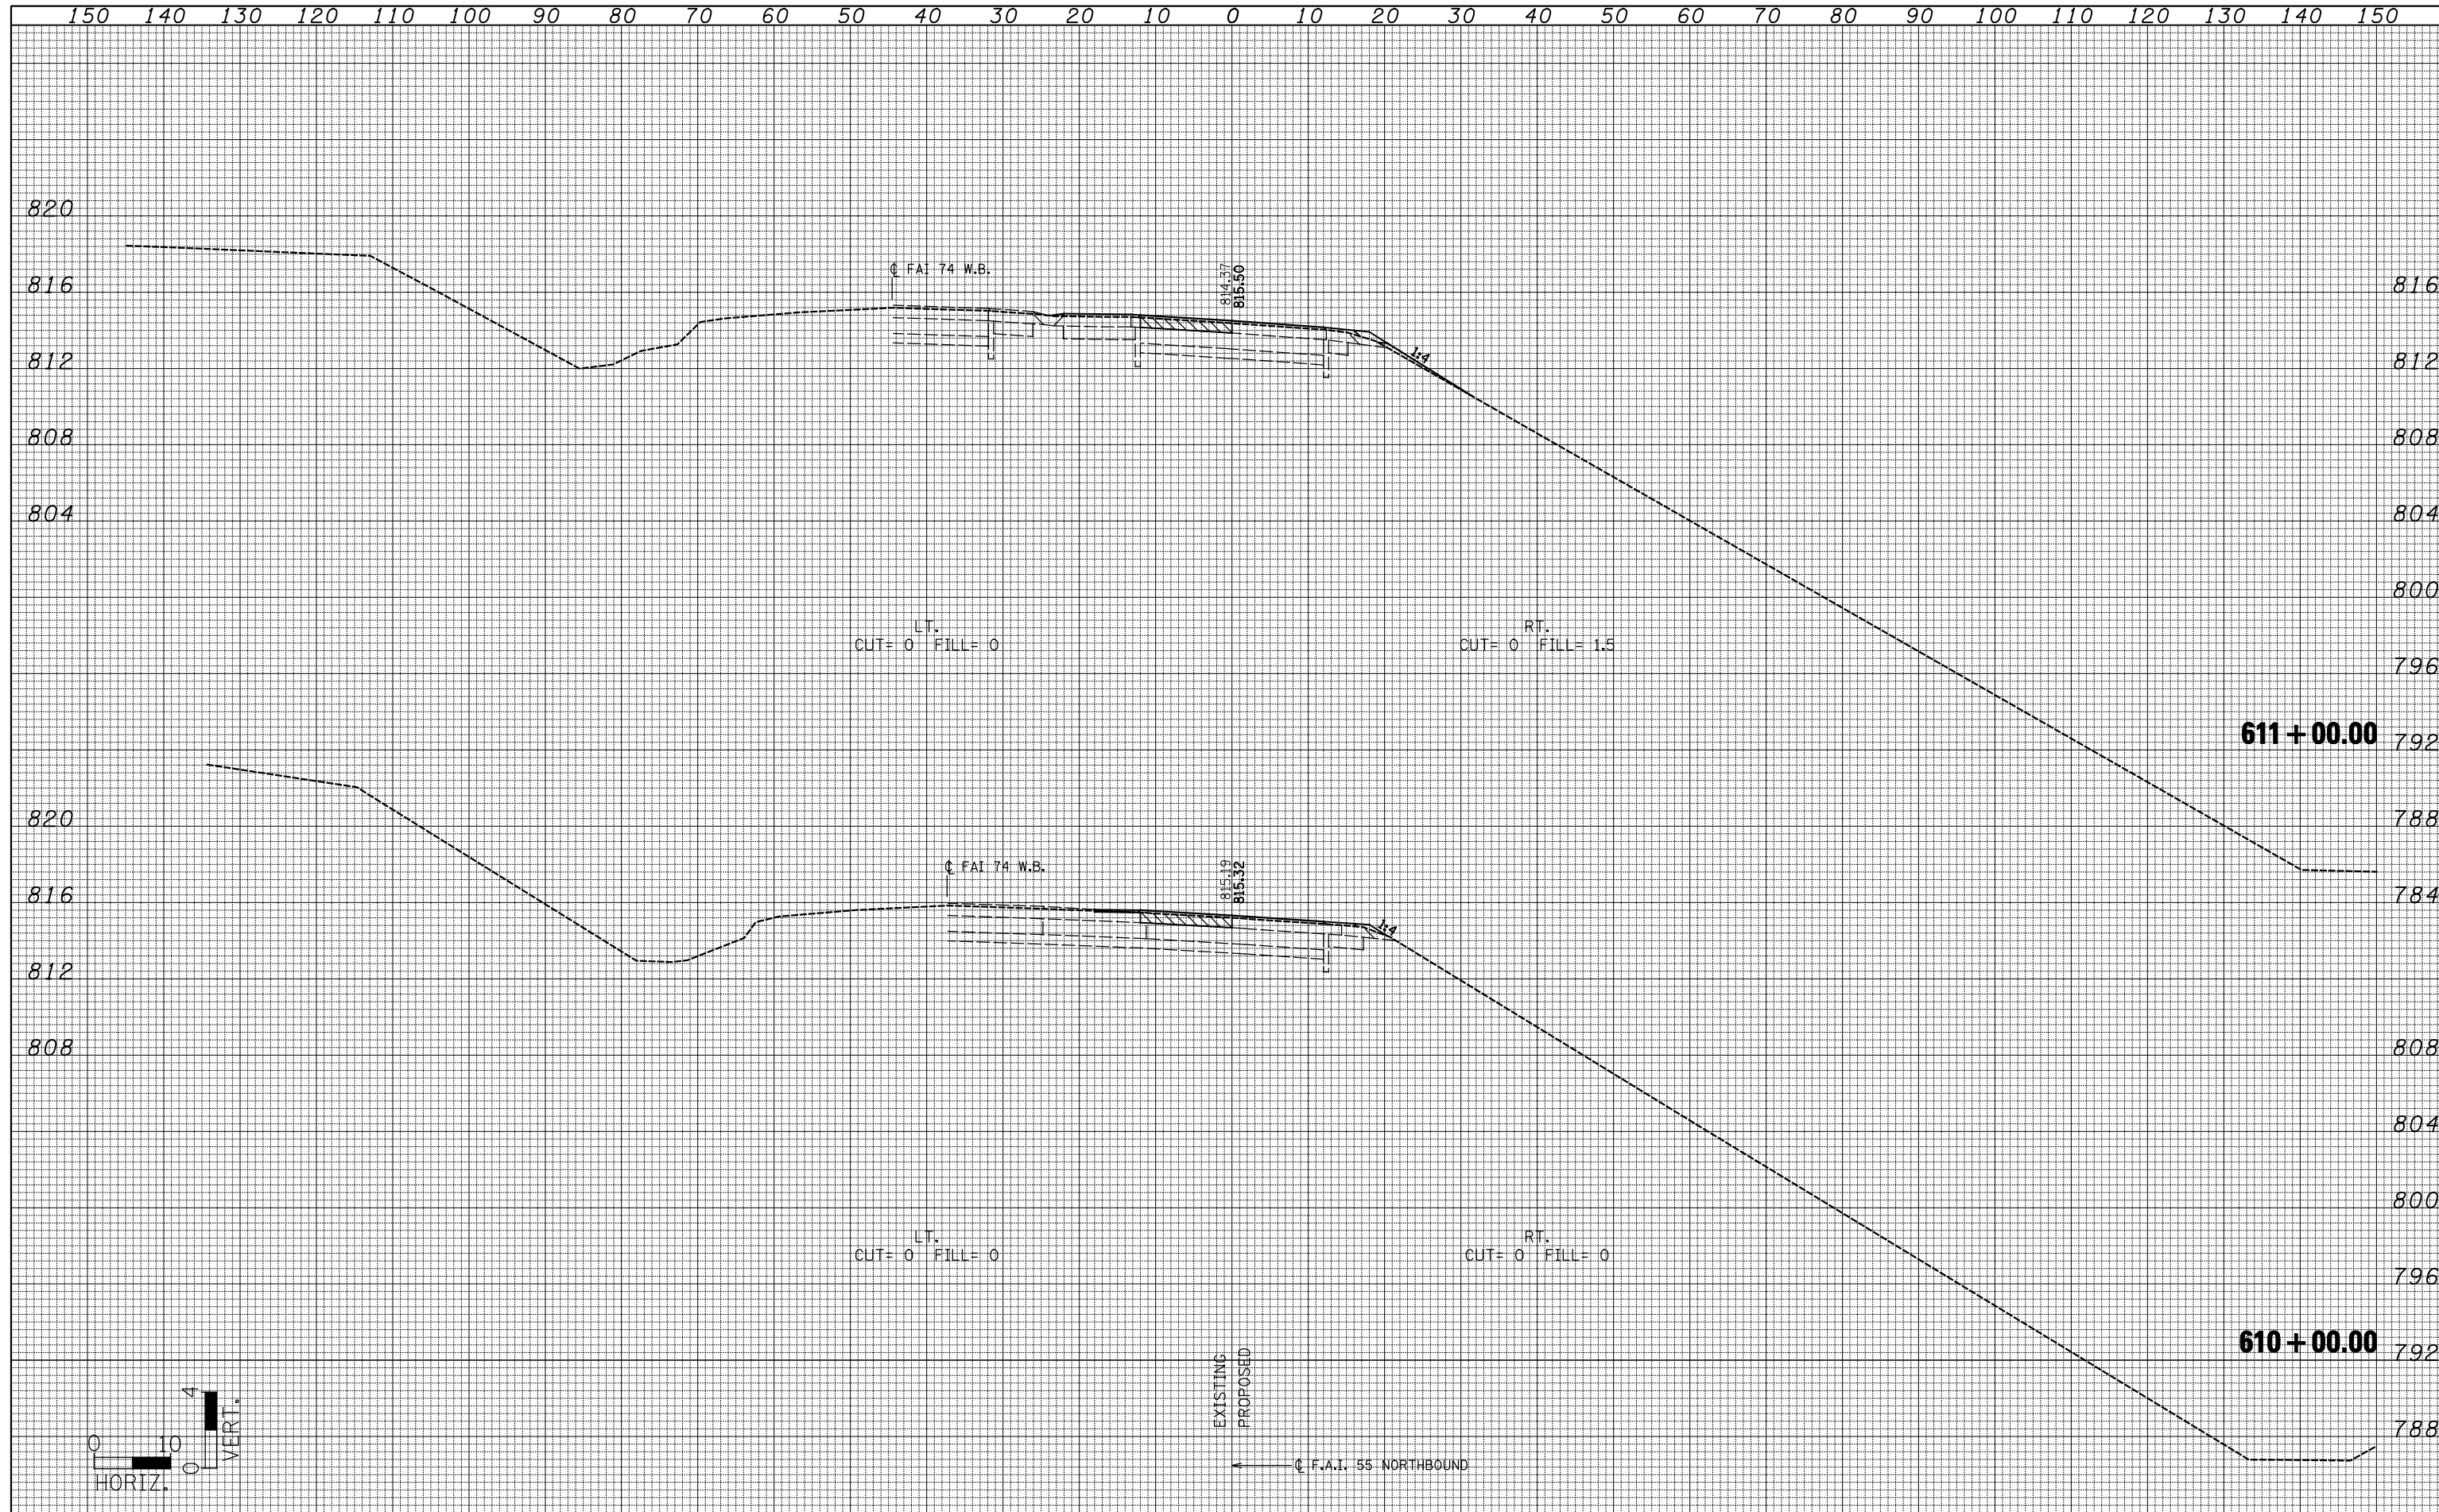

FILE NAME =	USER NAME = SJS	DESIGNED -	REVISED -	<p align="center">STATE OF ILLINOIS DEPARTMENT OF TRANSPORTATION</p> <p align="center">I-55 NB CROSS SECTIONS</p>	F.A.I. RTE. =	SECTION	COUNTY	TOTAL SHEETS	SHEET NO.
... \D570520-shd-xshd.dgn		DRAWN -	REVISED -		55	(57-7HB-2 & 57-7HB-1)BR	MCLEAN	153	122
		CHECKED -	REVISED -		CONTRACT NO. 70520				
		DATE -	REVISED -		ILLINOIS FED. AID PROJECT				
PLOT SCALE = 20.0000' / IN. PLOT DATE = 08/09/2010 10:57:09				SCALE:	SHEET NO.	OF	SHEETS	STA. 610+00.00	TO STA. 611+00.00