



150 140 130 120 110 100 90 80 70 60 50 40 30 20 10 0 10 20 30 40 50 60 70 80 90 100 110 120 130 140 150

BY	DATE

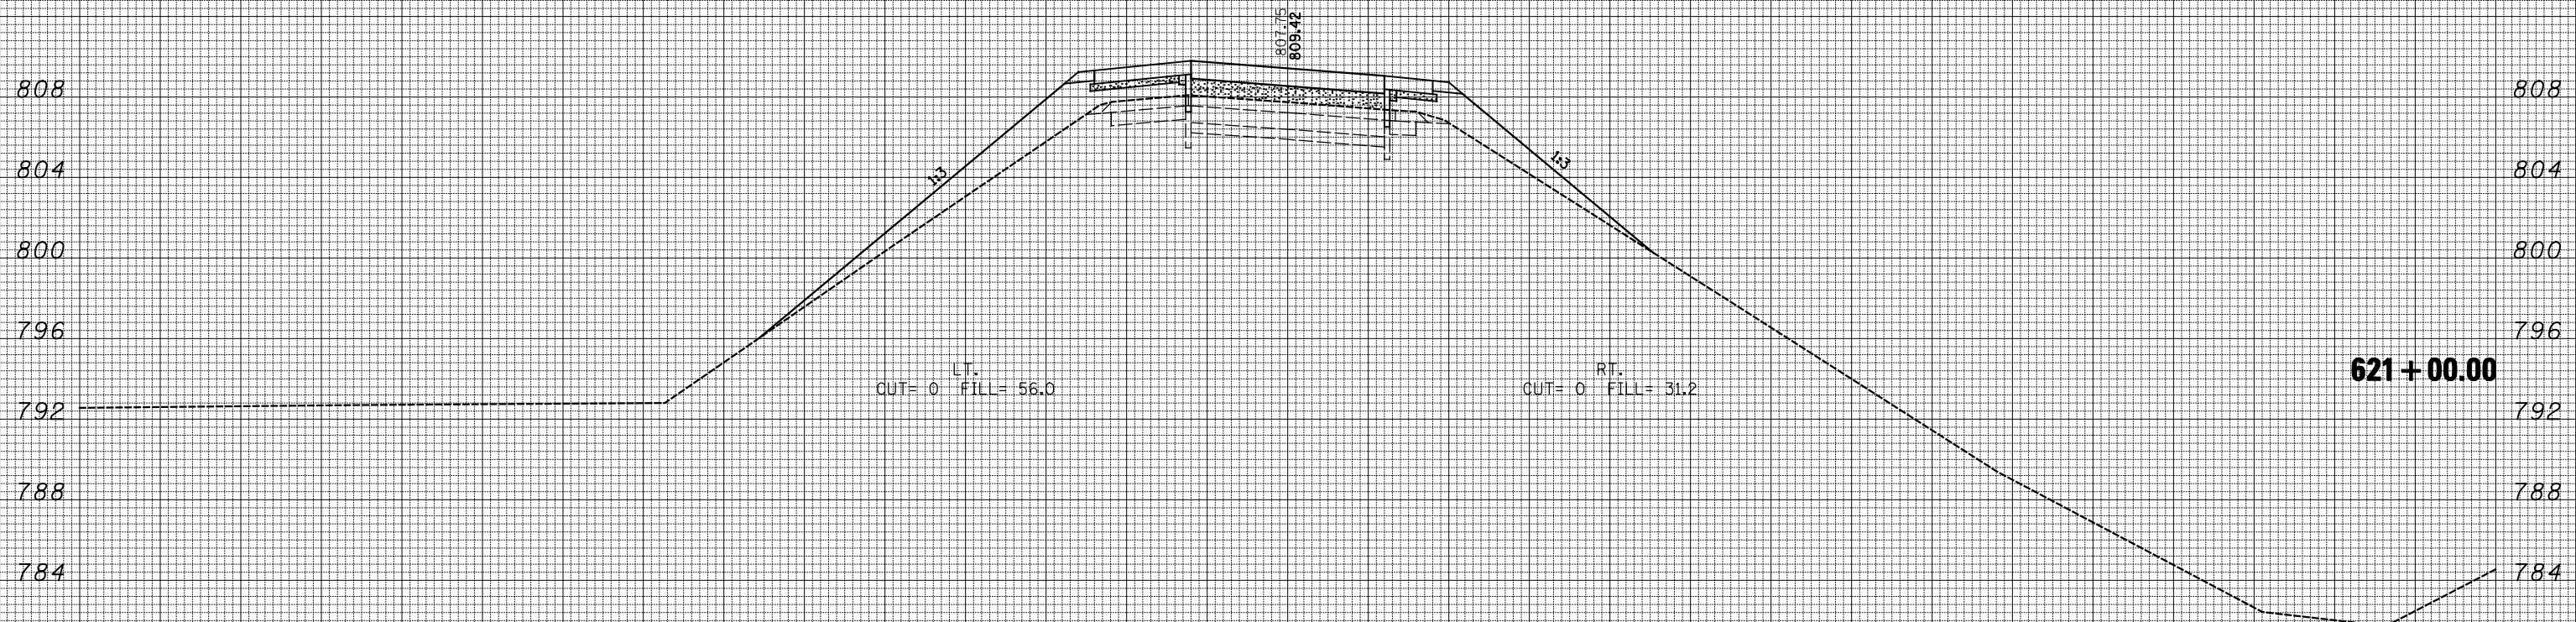

BY	DATE

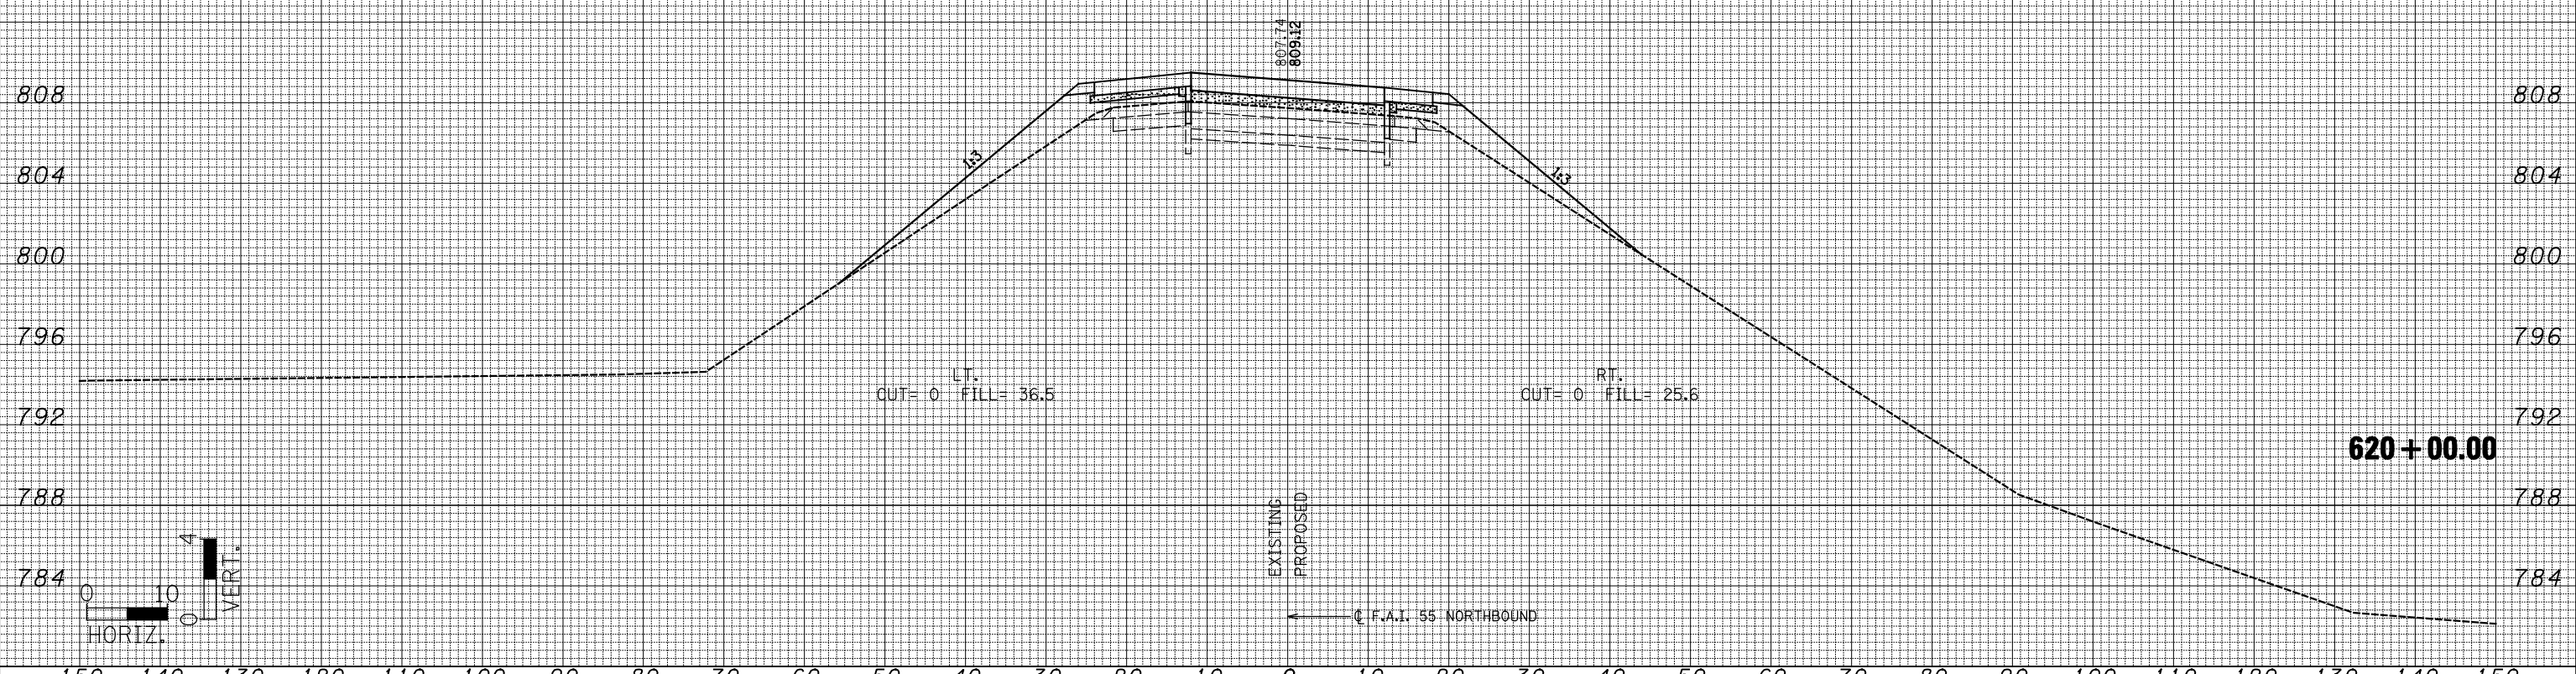

150 140 130 120 110 100 90 80 70 60 50 40 30 20 10 0 10 20 30 40 50 60 70 80 90 100 110 120 130 140 150

FILE NAME = ... \D570520-shr-xsht.dgn

USER NAME = SJS  
 DESIGNED -  
 DRAWN -  
 CHECKED -  
 DATE -  
 PLOT SCALE = 20.0000' / IN.  
 PLOT DATE = 08/09/2010 10:57:11

REVISI...  
 REVISE...  
 REVISE...  
 REVISE...

**STATE OF ILLINOIS  
 DEPARTMENT OF TRANSPORTATION**

**I-55 NB CROSS SECTIONS**

SCALE: SHEET NO. OF SHEETS STA. 620+00.00 TO STA. 621+00.00

F.A.I. RTE.	SECTION	COUNTY	TOTAL SHEETS	SHEET NO.
55	(57-7HB-2 & 57-7HB-1)BR	MCLEAN	153	127
CONTRACT NO.			70520	
ILLINOIS FED. AID PROJECT				