


150 140 130 120 110 100 90 80 70 60 50 40 30 20 10 0 10 20 30 40 50 60 70 80 90 100 110 120 130 140 150

DATE	
BY	
SURVEYED	
PLOTTED	
TEMPLATE	
AREAS	
CHECKED	
FINL SURVEY	
NOTE BOOK	
NO.	

DATE	
BY	
SURVEYED	
PLOTTED	
TEMPLATE	
AREAS	
CHECKED	
ORIGINAL SURVEY	
NOTE BOOK	
NO.	

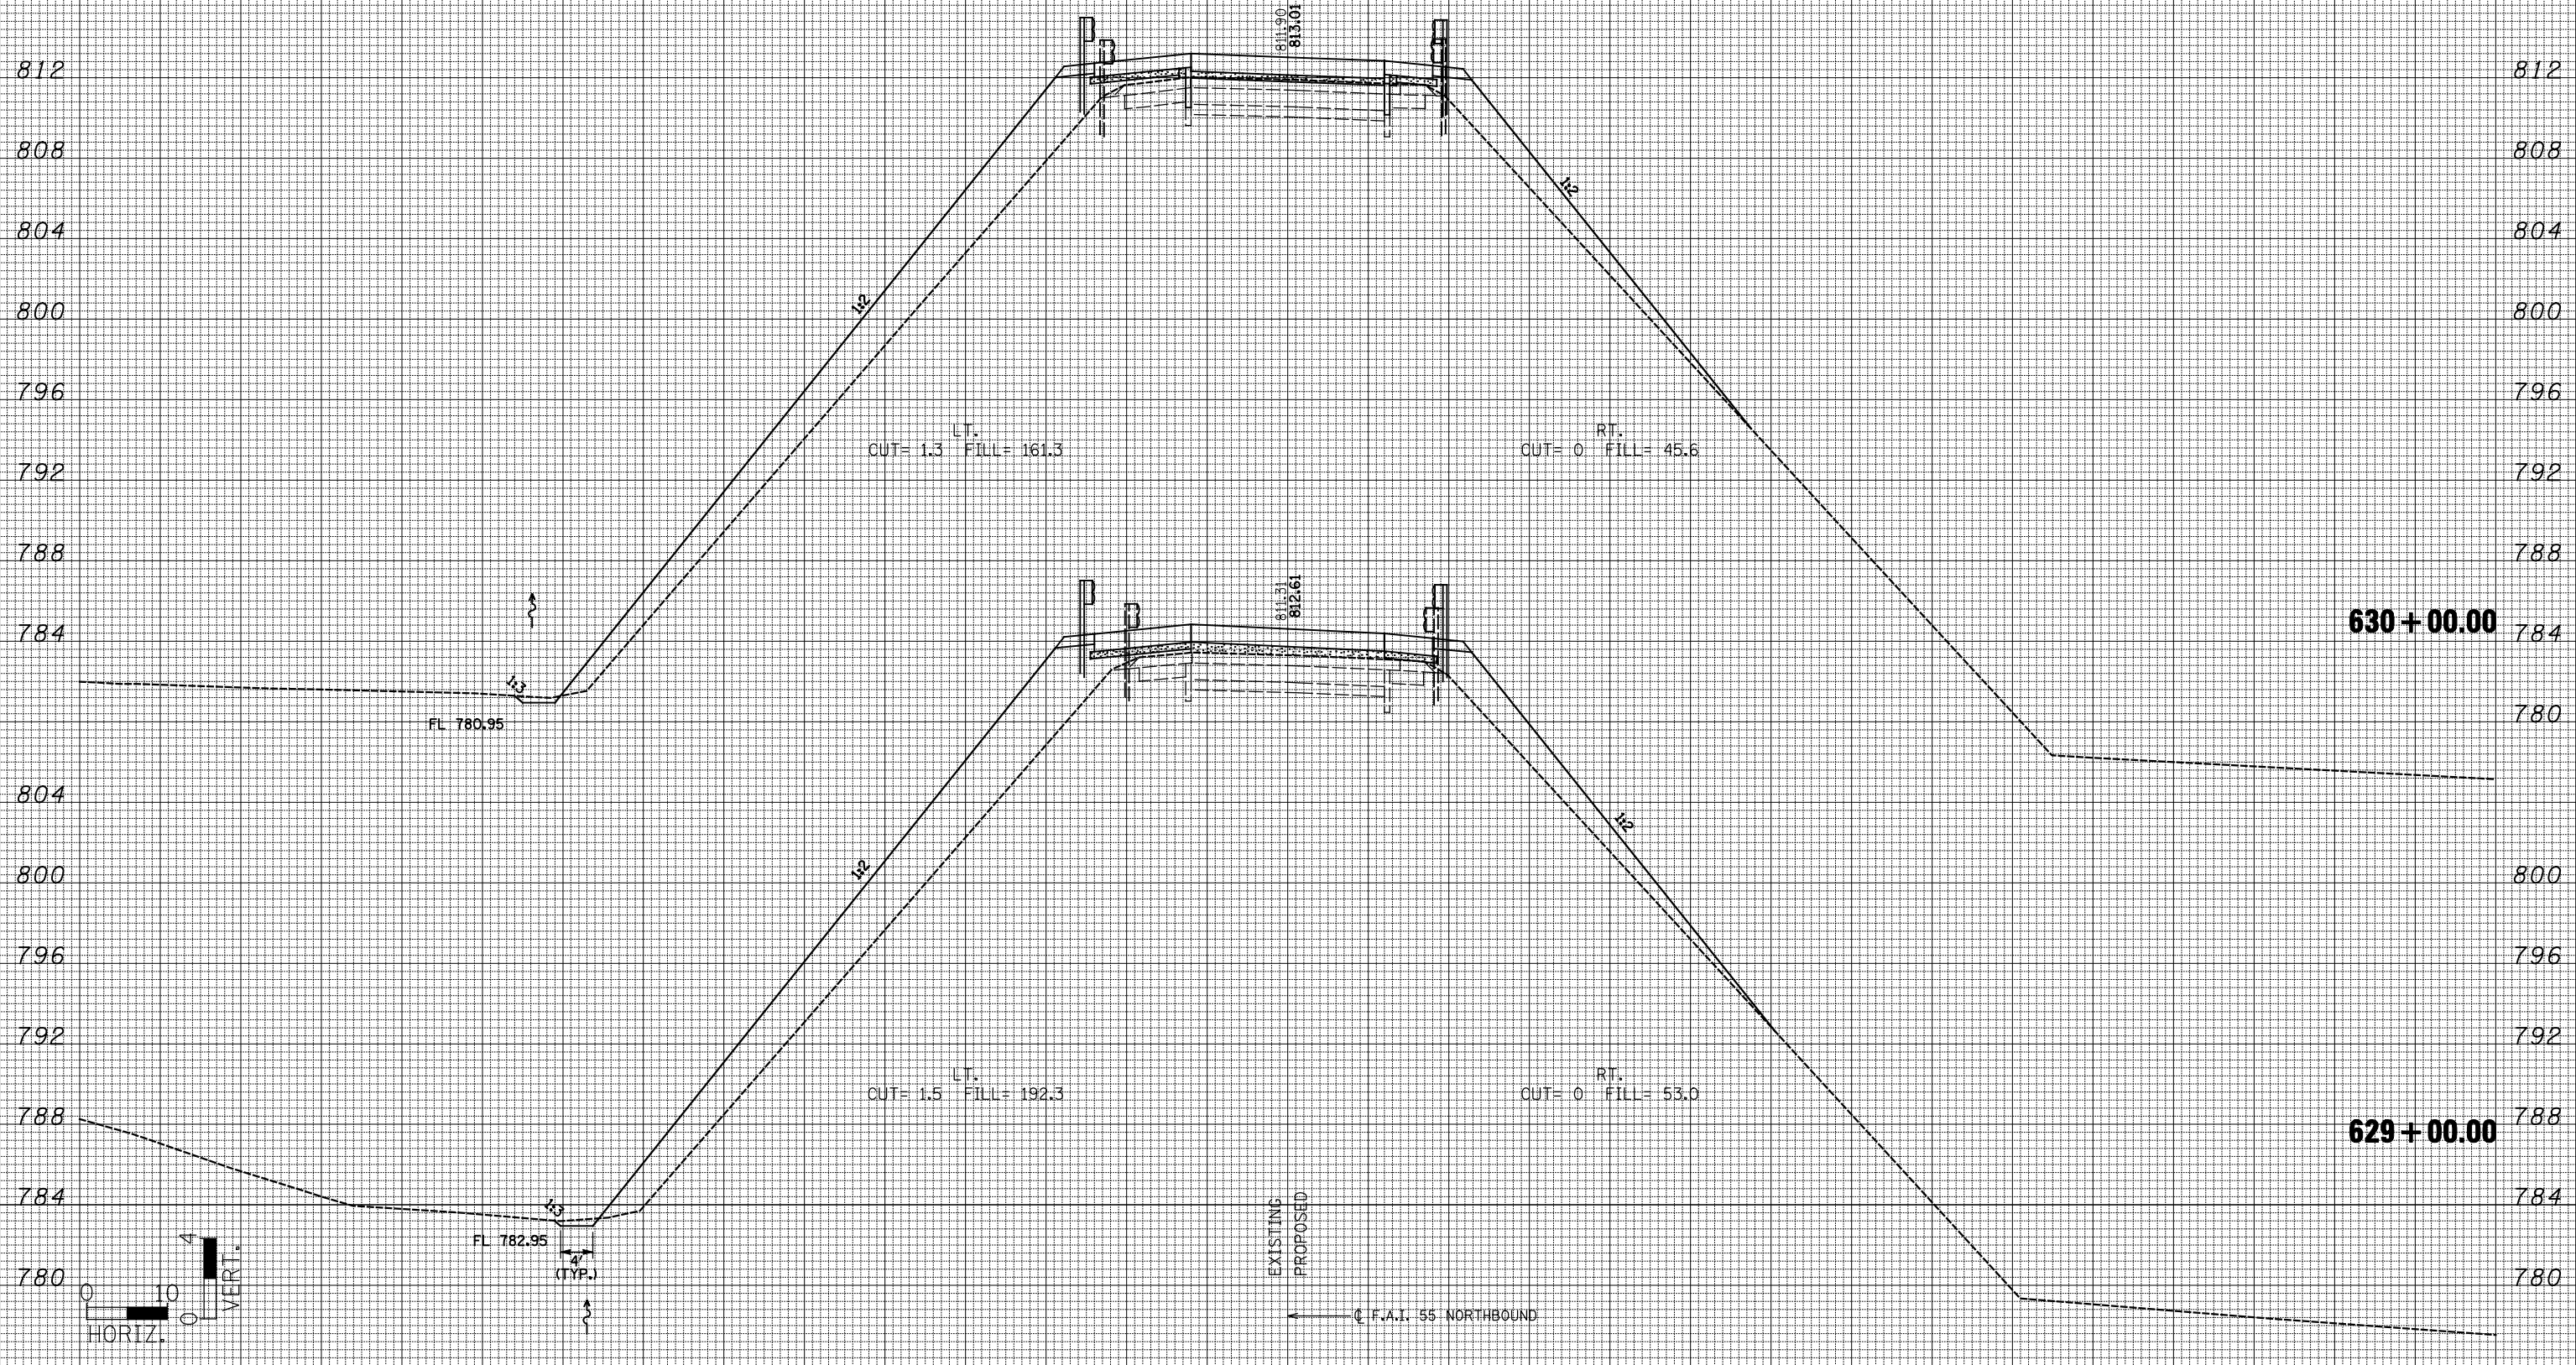

FILE NAME =	USER NAME = SJS	DESIGNED -	REVISED -	<p align="center">STATE OF ILLINOIS DEPARTMENT OF TRANSPORTATION</p> <p align="center">I-55 NB CROSS SECTIONS</p>	F.A.I. RTE.	SECTION	COUNTY	TOTAL SHEETS	SHEET NO.
... \D570520-shd-xshd.dgn		DRAWN -	REVISED -		55	(57-7HB-2 & 57-7HB-1)BR	MCLEAN	153	132
		CHECKED -	REVISED -		CONTRACT NO. 70520				
		DATE -	REVISED -		ILLINOIS FED. AID PROJECT				
PLOT SCALE = 20.0000' / IN. PLOT DATE = 08/09/2010 10:57:13				SCALE:	SHEET NO.	OF	SHEETS	STA. 629+00.00	TO STA. 630+00.00

