
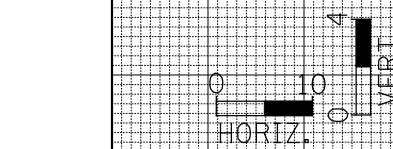


BY	DATE

ORIGINAL SURVEY	SURVEYED	DATE
NOTE BOOK NO.	PLOTTED	
	TEMPLATE	
	AREAS	
	CHECKED	

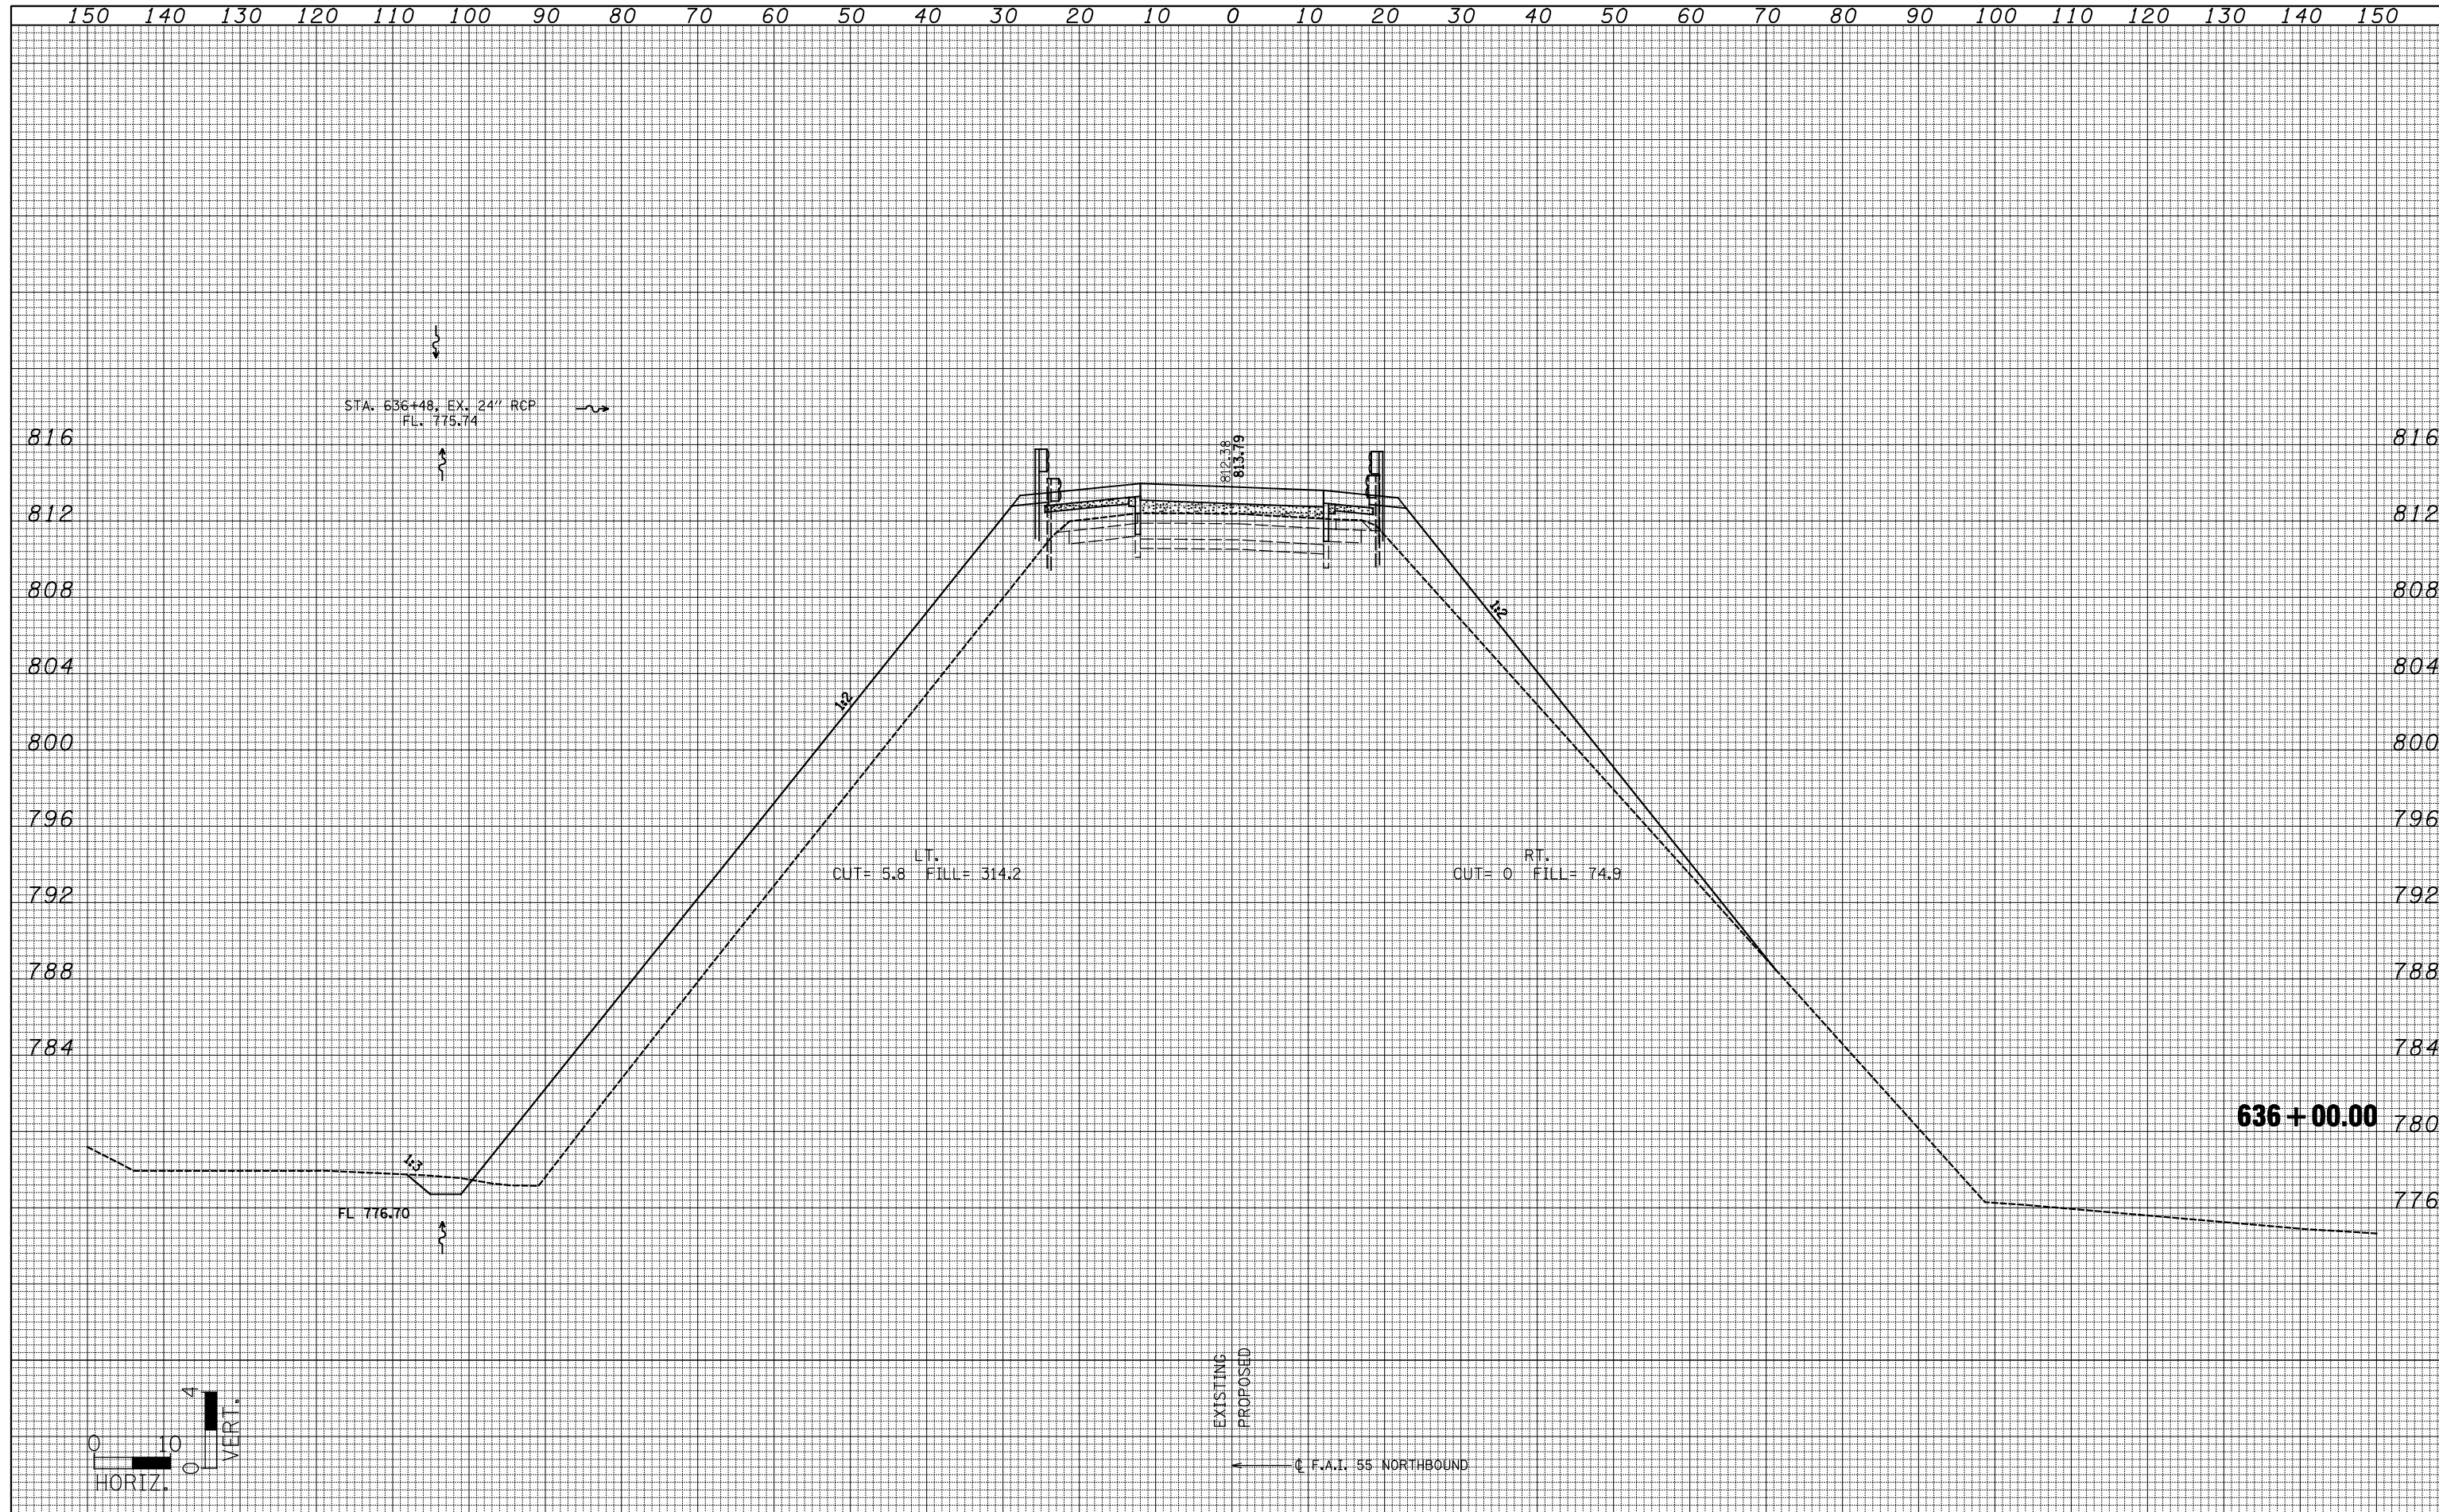

FILE NAME = ...D570520-sh1-xsh1.tlg	USER NAME = SJS	DESIGNED -	REvised -	STATE OF ILLINOIS DEPARTMENT OF TRANSPORTATION	I-55 NB CROSS SECTIONS	F.A.I. RTE. = 55	SECTION = (57-7HB-2 & 57-7HB-1)BR	COUNTY = MCLEAN	TOTAL SHEETS = 153	SHEET NO. = 137		
PLOT SCALE = 20.0000' / IN.	CHECKED -	REvised -	SCALE:			SHEET NO. OF SHEETS	STA. 636+00.00 TO STA. 636+00.00	CONTRACT NO. 70520				
PLOT DATE = 08/09/2010 10:57:14	DATE -	REvised -	ILLINOIS FED. AID PROJECT									