



150 140 130 120 110 100 90 80 70 60 50 40 30 20 10 0 10 20 30 40 50 60 70 80 90 100 110 120 130 140 150

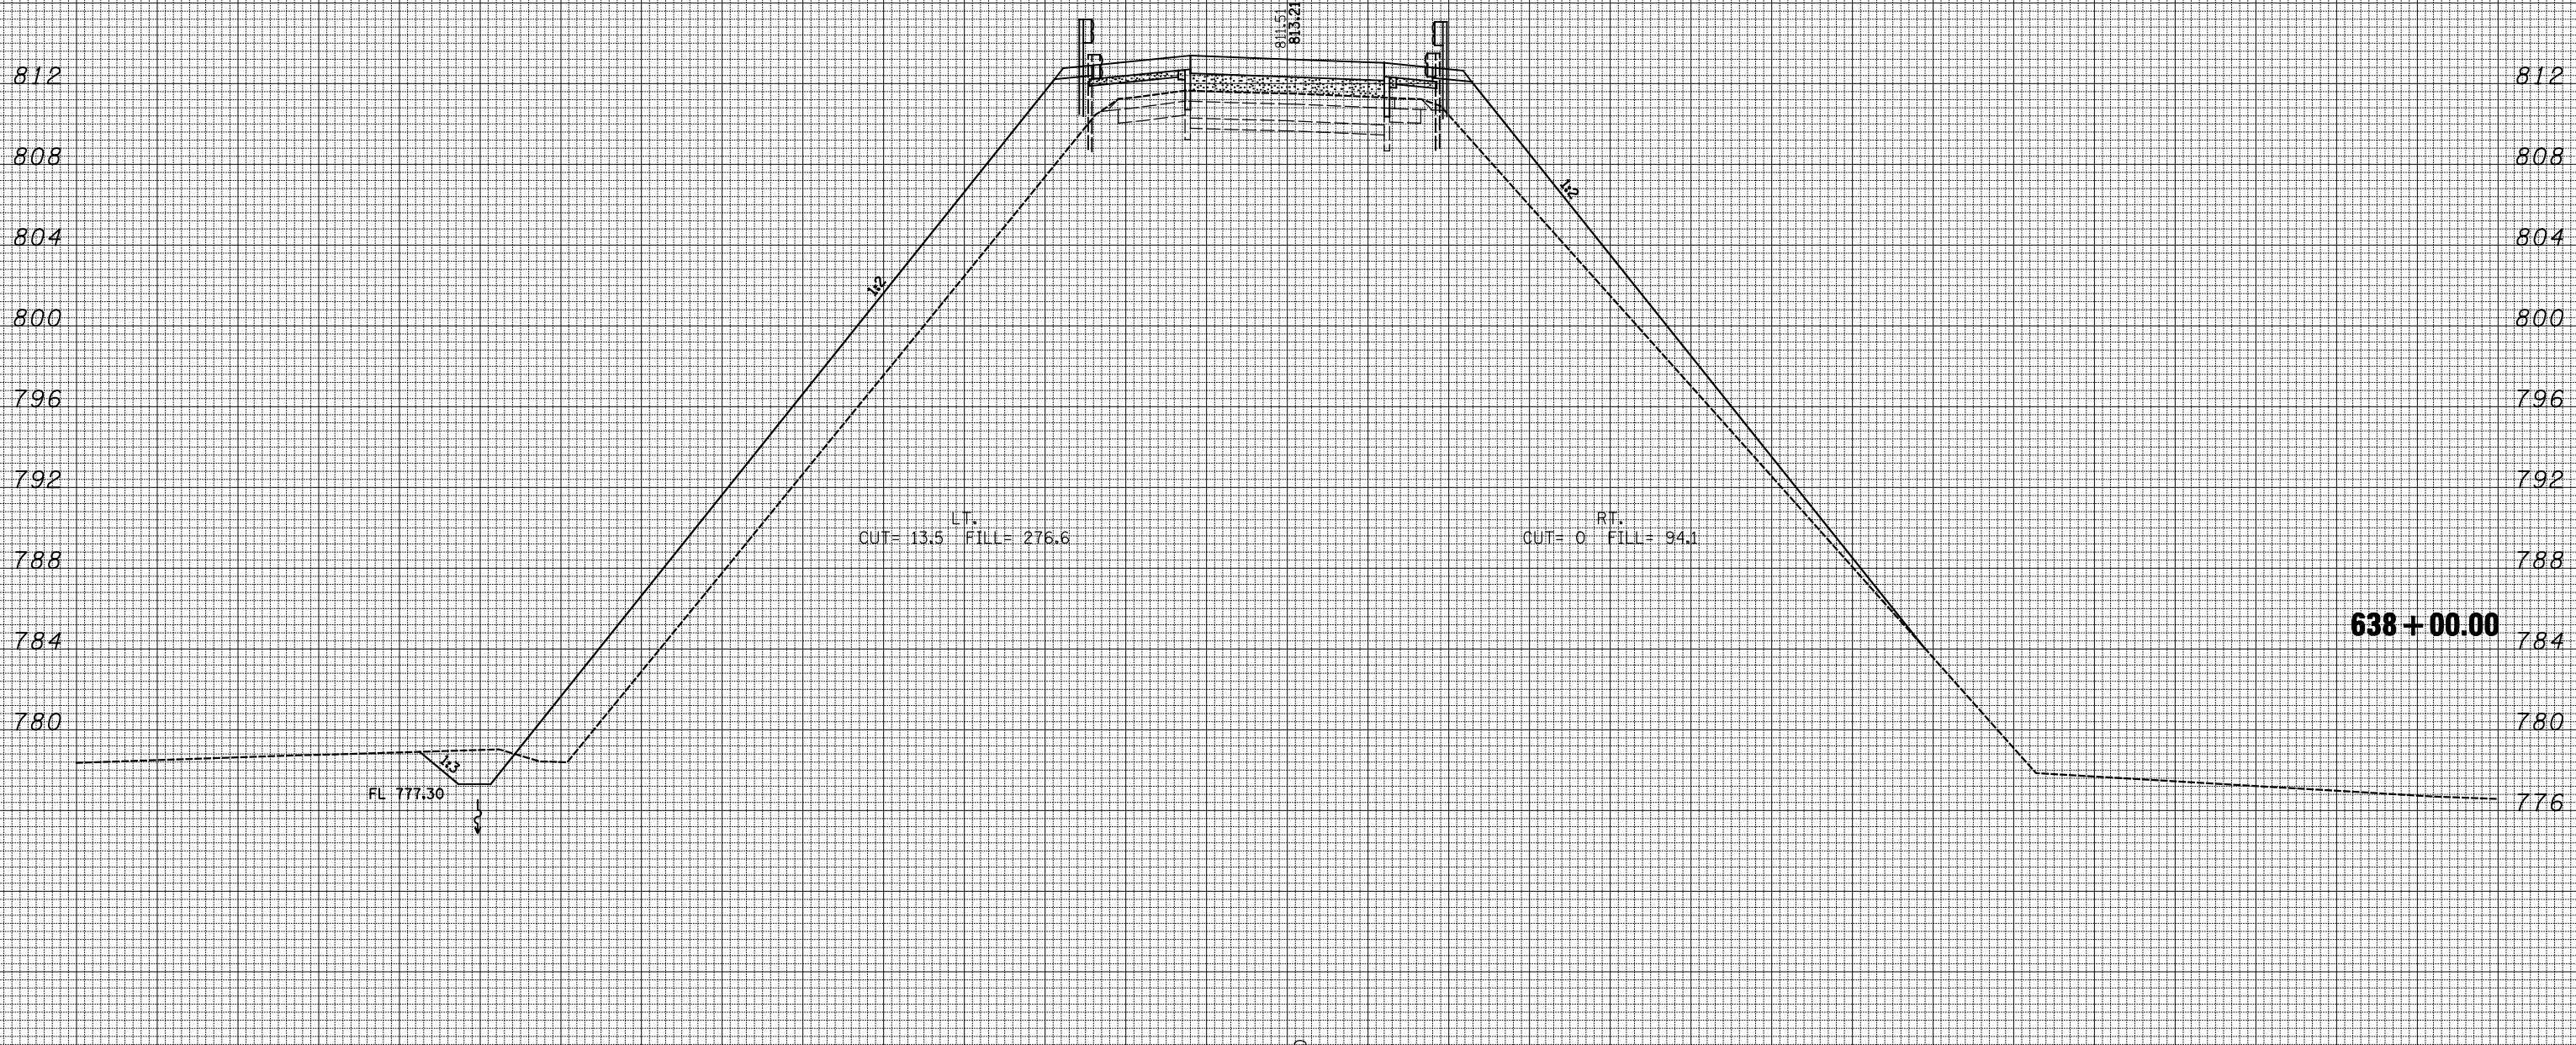

BY	DATE
SURVEYED	
PLOTTED	
TEMPLATE	
AREAS	
CHECKED	
NO.	

BY	DATE
SURVEYED	
PLOTTED	
TEMPLATE	
AREAS	
CHECKED	
NO.	

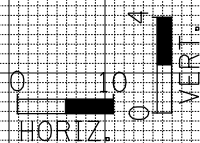

FILE NAME = ...D570520-sh1-xsh1.tldgn	USER NAME = SJS	DESIGNED -	REVISED -	STATE OF ILLINOIS DEPARTMENT OF TRANSPORTATION I-55 NB CROSS SECTIONS	F.A.I. RTE. 55	SECTION (57-7HB-2 & 57-7HB-1)BR	COUNTY MCLEAN	TOTAL SHEETS 153	SHEET NO. 139	
	PLOT SCALE = 20.0000' / IN.	DRAWN -	REVISED -		SCALE:	SHEET NO.	OF SHEETS	STA. 638+00.00 TO STA. 638+00.00	CONTRACT NO. 70520	
	PLOT DATE = 08/09/2010 10:57:15	CHECKED -	REVISED -		ILLINOIS FED. AID PROJECT					
		DATE -	REVISED -							