
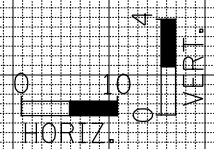


DATE	
BY	
SURVEYED	
PLOTTED	
TEMPLATE	
AREAS	
CHECKED	
FINAL SURVEY	
NOTE BOOK	
NO.	

DATE	
BY	
SURVEYED	
PLOTTED	
TEMPLATE	
AREAS	
CHECKED	
ORIGINAL SURVEY	
NOTE BOOK	
NO.	

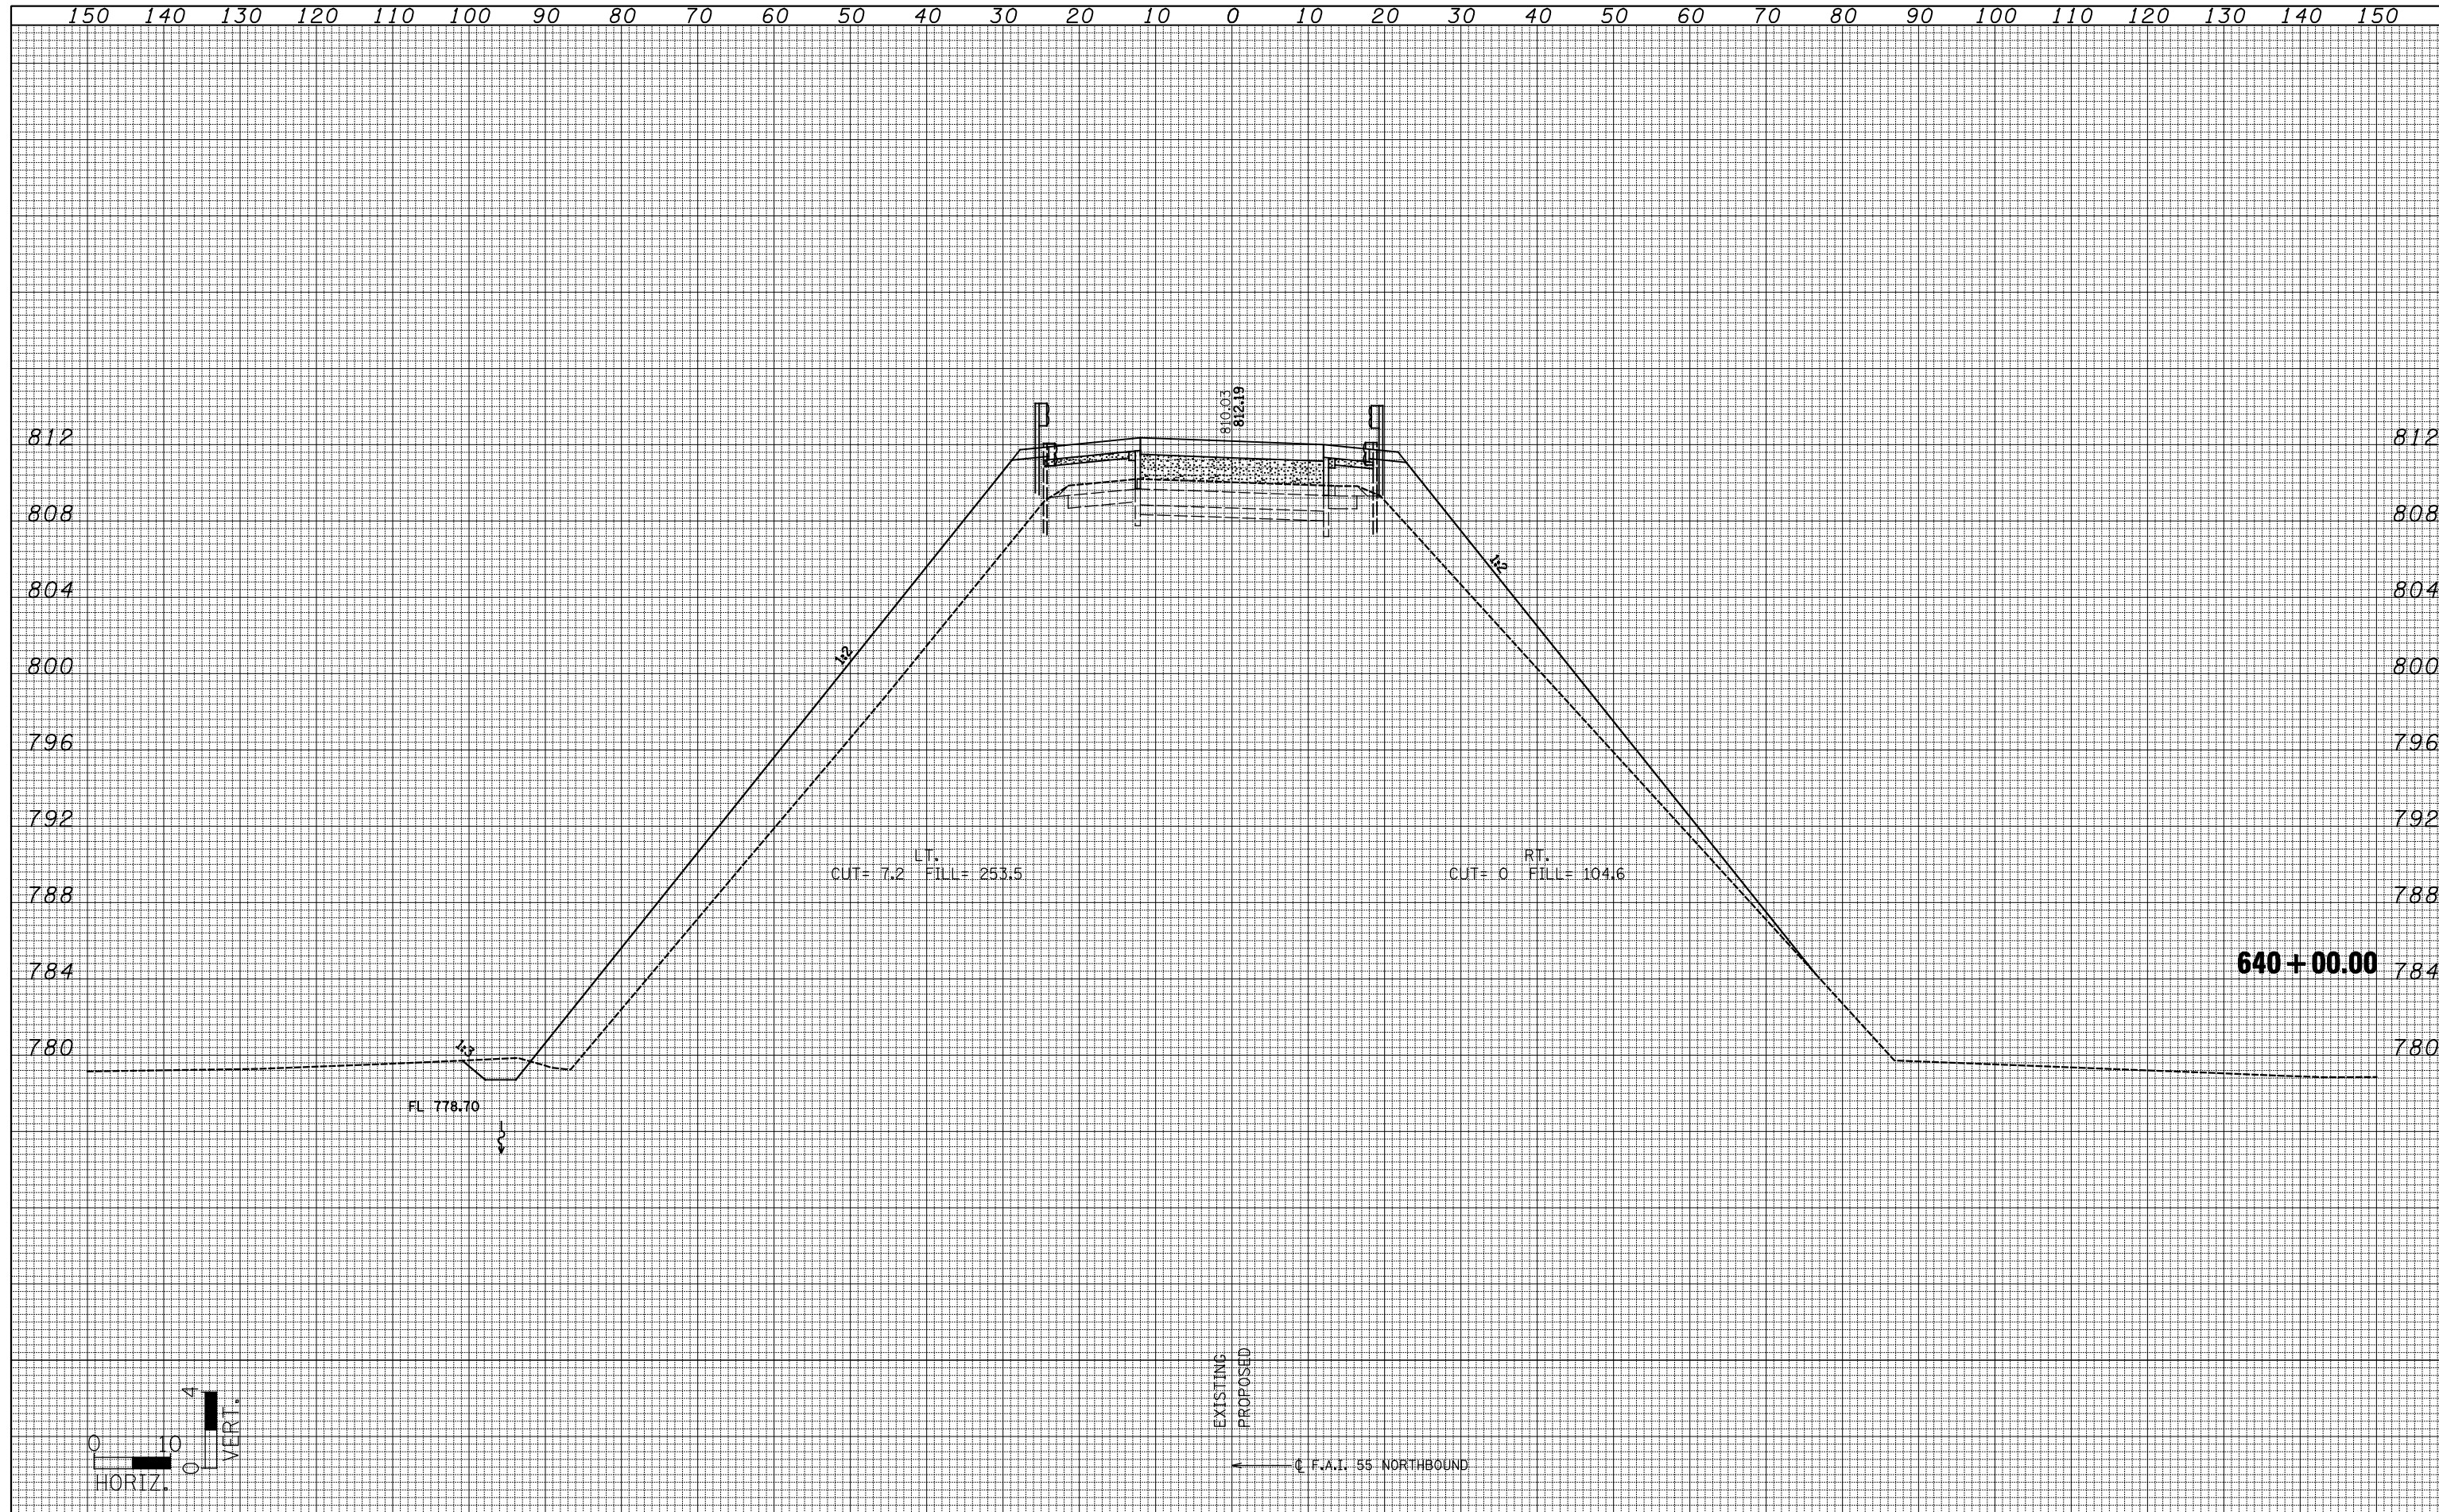

FILE NAME = ...D570520-shd-xshth.dgn	USER NAME = SJS	DESIGNED -	REVISÉ -	STATE OF ILLINOIS DEPARTMENT OF TRANSPORTATION	I-55 NB CROSS SECTIONS				F.A.I. RTE. 55	SECTION (57-7HB-2 & 57-7HB-1)BR	COUNTY MCLEAN	TOTAL SHEETS 153	SHEET NO. 141
	PLOT SCALE = 20.0000' / IN.	DRAWN -	REVISÉ -		SCALE:	SHEET NO.	OF	SHEETS	STA. 640+00.00	TO STA. 640+00.00	CONTRACT NO. 70520		
	PLOT DATE = 08/09/2010 10:57:16	CHECKED -	REVISÉ -		ILLINOIS FED. AID PROJECT								
		DATE -	REVISÉ -										